

F.A.P. RTE.	SECTION	COUNTY	TOTAL SHEETS	SHEET NO.
326	106-N-1	KANE	82	17
STA. 38+00 TO STA. 53+00		FED. AID PROJECT		

PLAN

DATE: _____ BY: _____


REVISIONS: _____

NOTE BOOK NO. _____

PLANNING CHECKED: _____

STRUCTURE NOTATION CHECKED: _____

FED. AID FILE NAME: _____

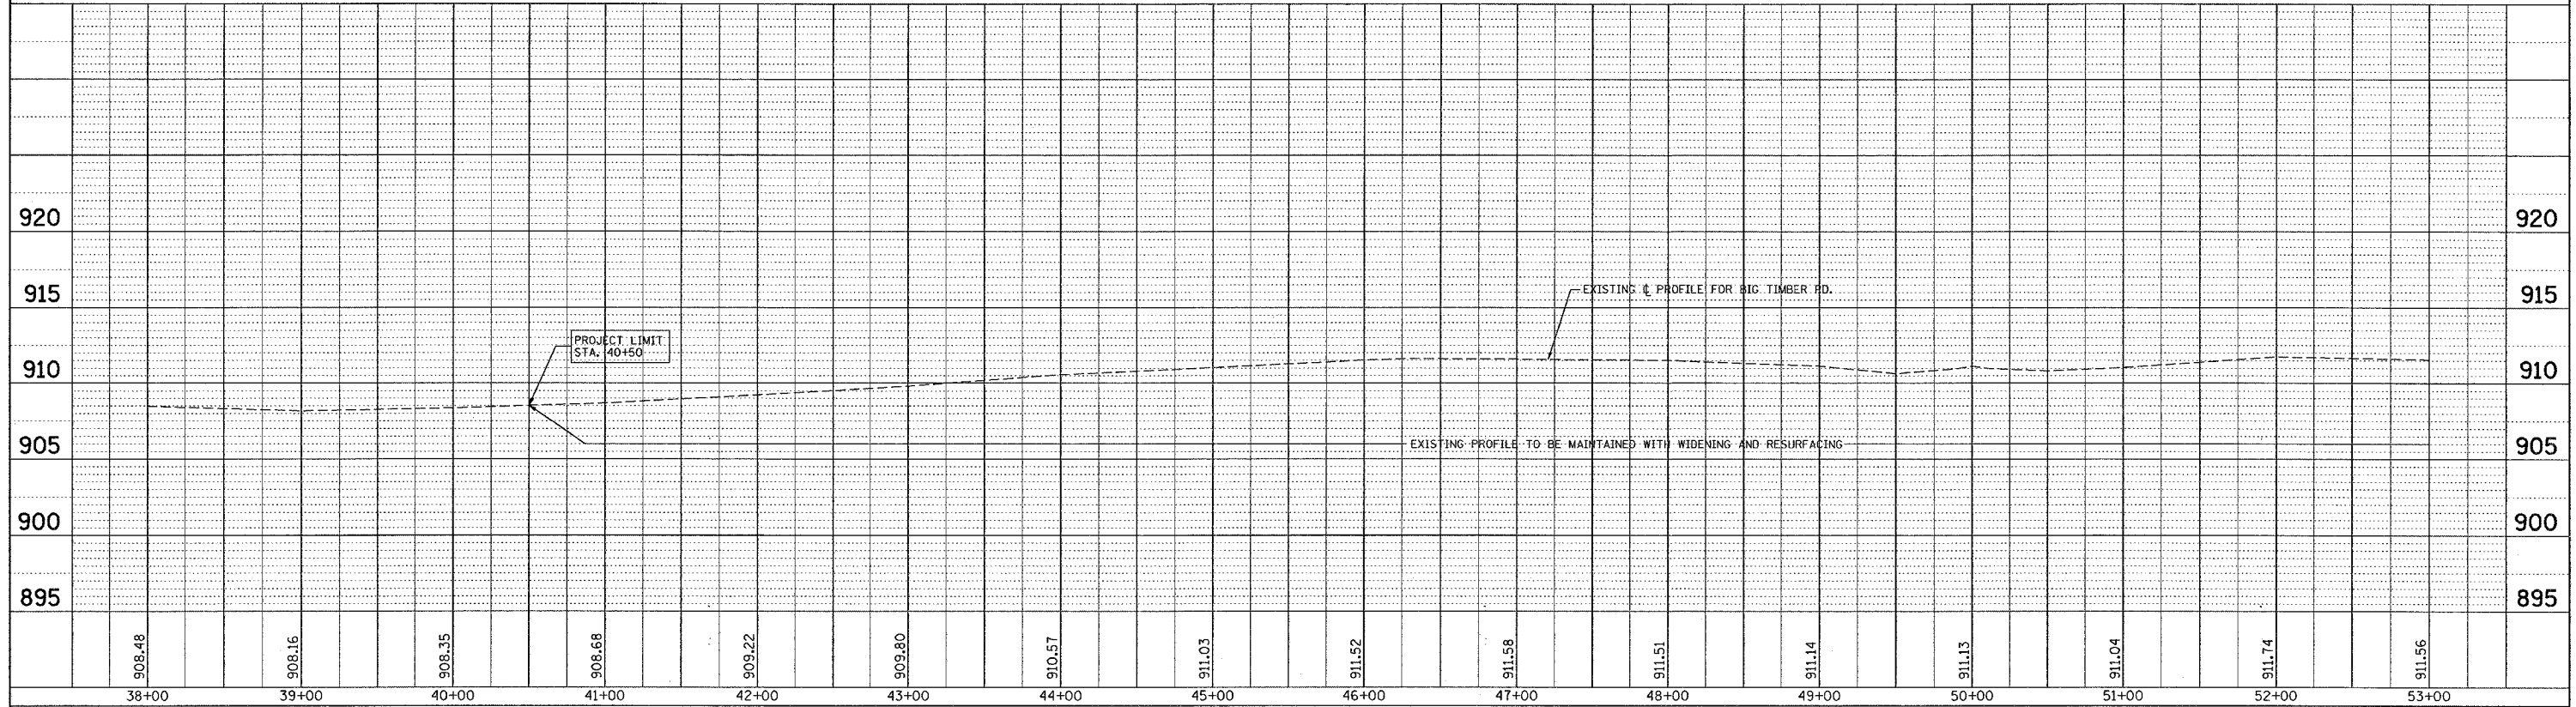

PROFILE

DATE: _____ BY: _____


REVISIONS: _____

NOTE BOOK NO. _____

PLANNING CHECKED: _____

STRUCTURE NOTATION CHECKED: _____

FED. AID FILE NAME: _____

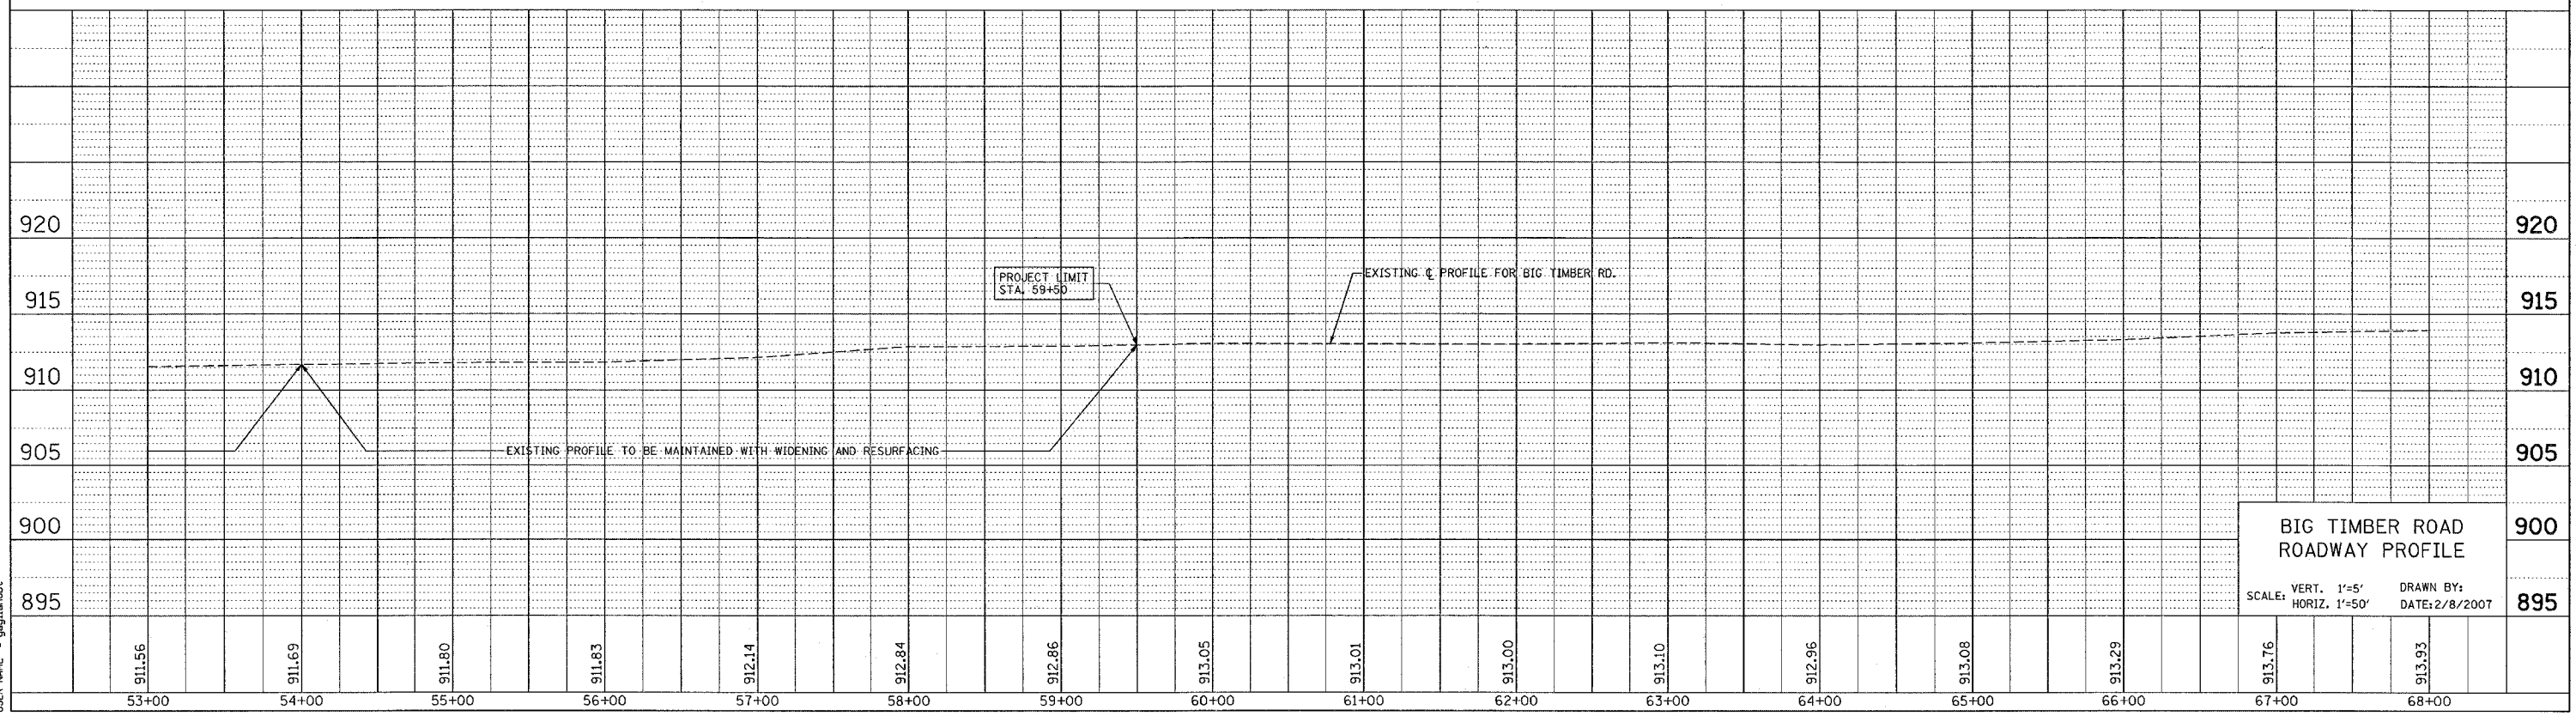

PLOT DATE = 2/6/2007
 PLOT SCALE = 500.000 / IN.
 USER NAME = geglennab

BIG TIMBER ROAD ROADWAY PROFILE

SCALE: VERT. 1"=5'
 HORIZ. 1"=50'

DRAWN BY: _____
 DATE: 2/8/2007