
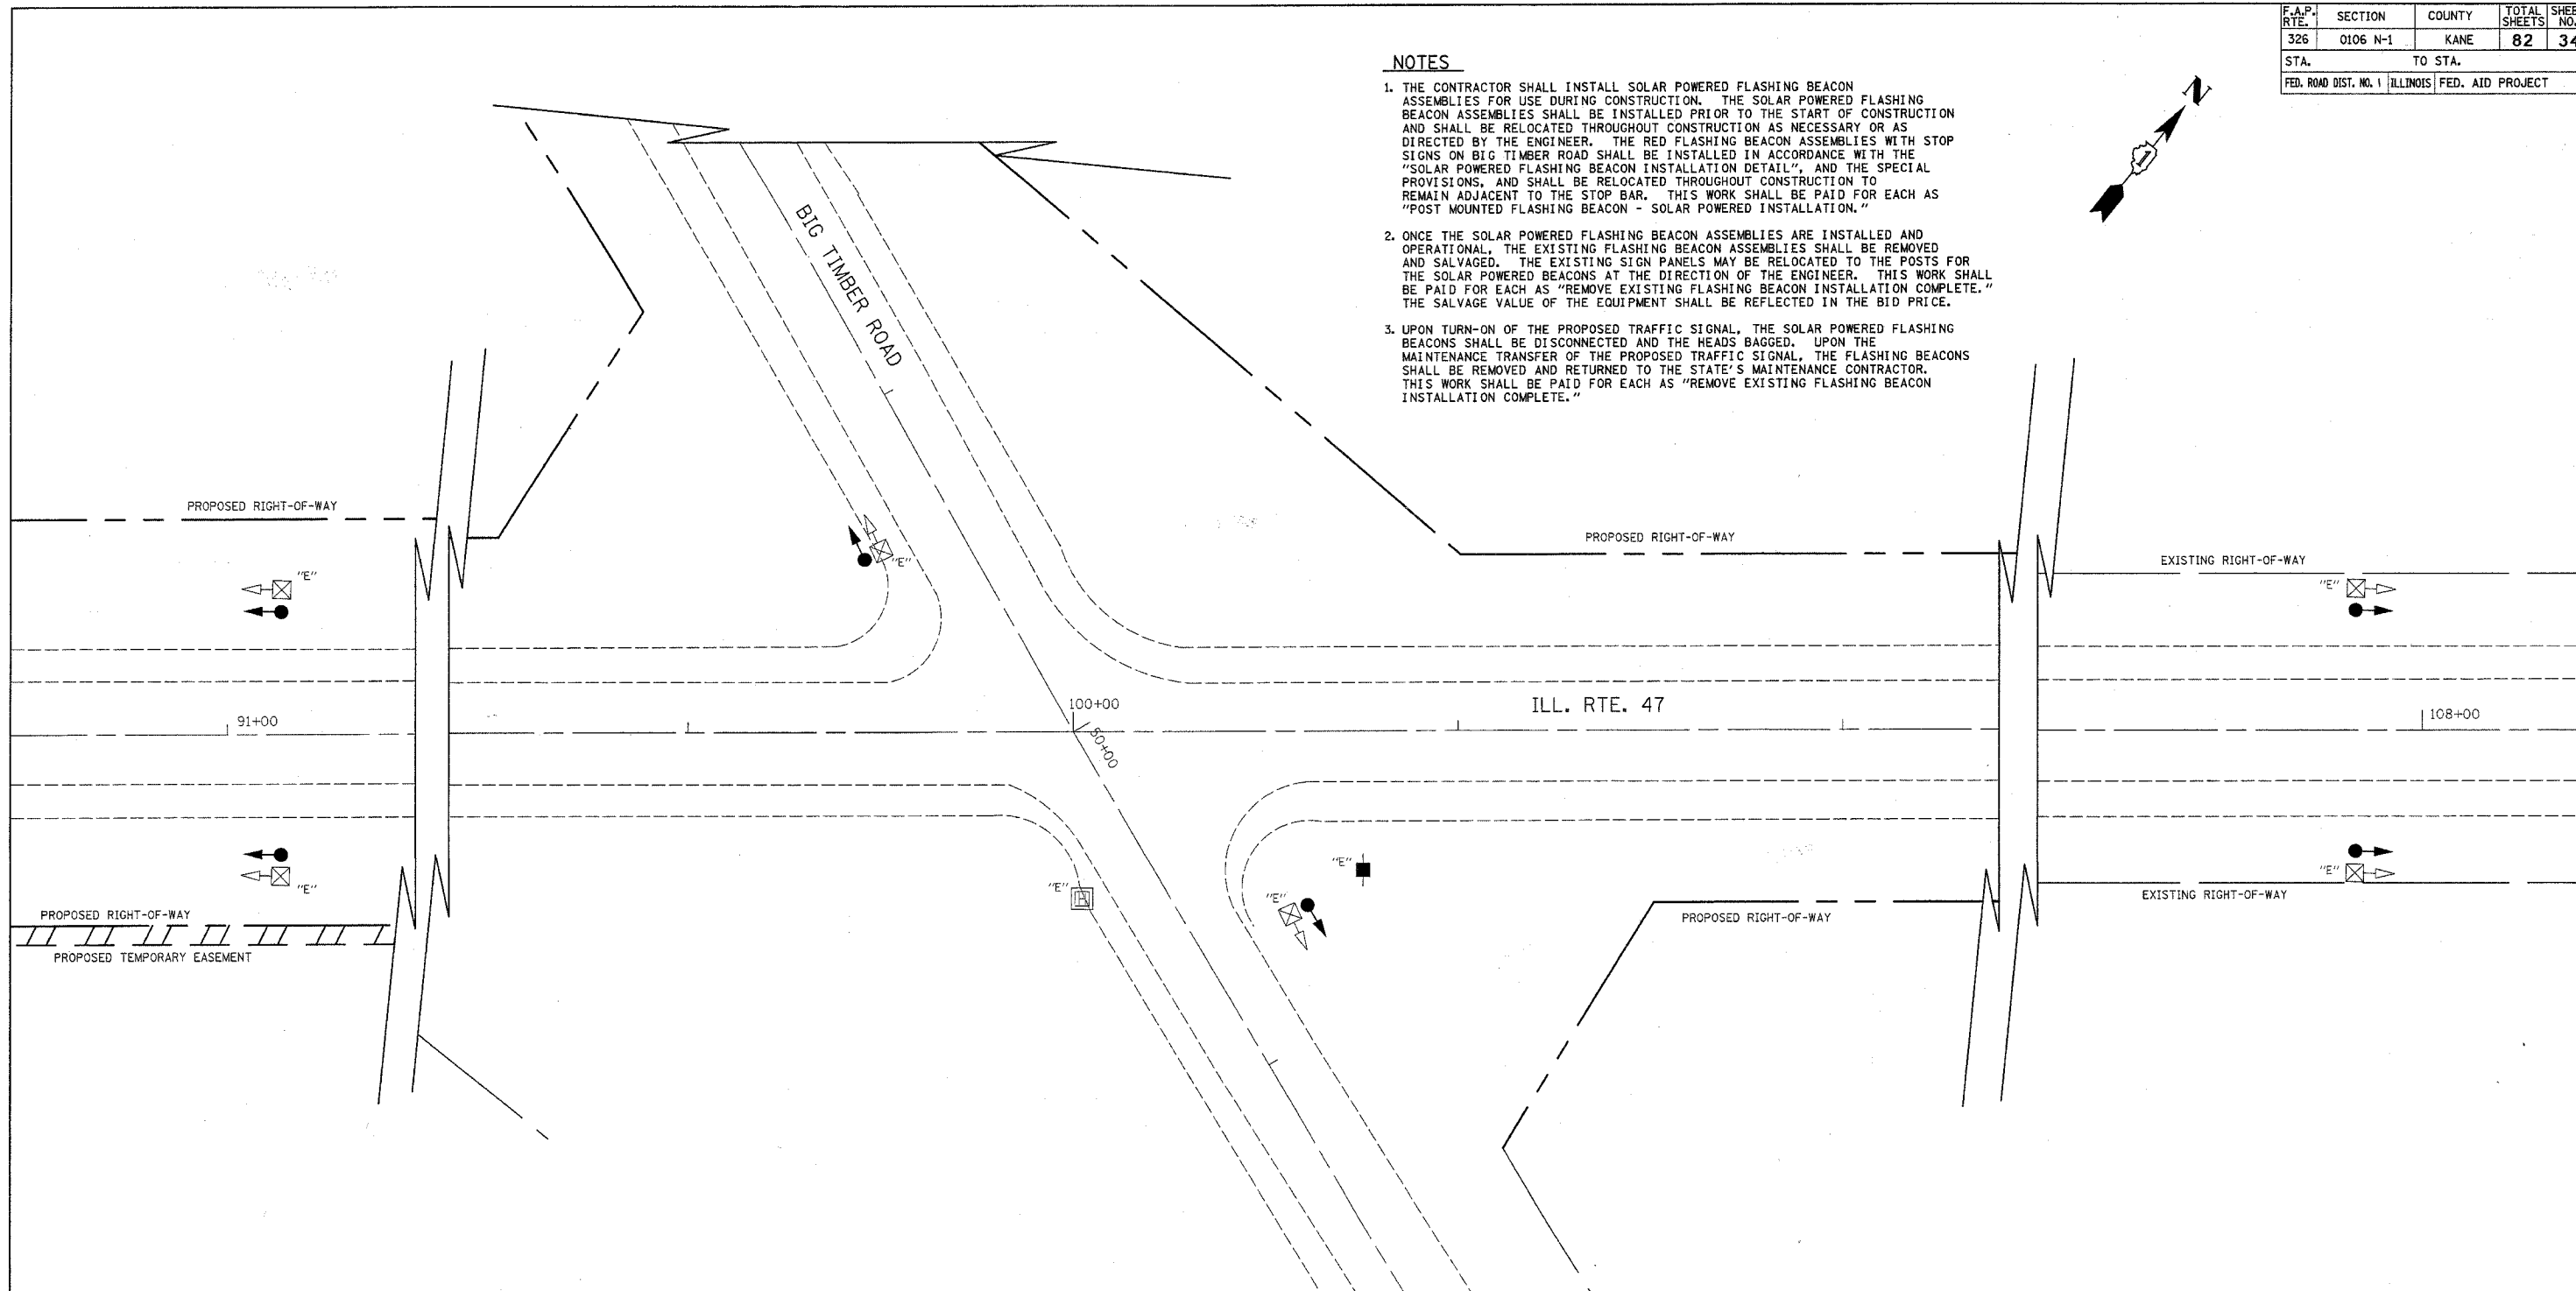


F.A.P. RTE.	SECTION	COUNTY	TOTAL SHEETS	SHEET NO.
326	0106 N-1	KANE	82	34
STA.		TO STA.		
FED. ROAD DIST. NO. 1 ILLINOIS FED. AID PROJECT				

NOTES

1. THE CONTRACTOR SHALL INSTALL SOLAR POWERED FLASHING BEACON ASSEMBLIES FOR USE DURING CONSTRUCTION. THE SOLAR POWERED FLASHING BEACON ASSEMBLIES SHALL BE INSTALLED PRIOR TO THE START OF CONSTRUCTION AND SHALL BE RELOCATED THROUGHOUT CONSTRUCTION AS NECESSARY OR AS DIRECTED BY THE ENGINEER. THE RED FLASHING BEACON ASSEMBLIES WITH STOP SIGNS ON BIG TIMBER ROAD SHALL BE INSTALLED IN ACCORDANCE WITH THE "SOLAR POWERED FLASHING BEACON INSTALLATION DETAIL", AND THE SPECIAL PROVISIONS, AND SHALL BE RELOCATED THROUGHOUT CONSTRUCTION TO REMAIN ADJACENT TO THE STOP BAR. THIS WORK SHALL BE PAID FOR EACH AS "POST MOUNTED FLASHING BEACON - SOLAR POWERED INSTALLATION."
2. ONCE THE SOLAR POWERED FLASHING BEACON ASSEMBLIES ARE INSTALLED AND OPERATIONAL, THE EXISTING FLASHING BEACON ASSEMBLIES SHALL BE REMOVED AND SALVAGED. THE EXISTING SIGN PANELS MAY BE RELOCATED TO THE POSTS FOR THE SOLAR POWERED BEACONS AT THE DIRECTION OF THE ENGINEER. THIS WORK SHALL BE PAID FOR EACH AS "REMOVE EXISTING FLASHING BEACON INSTALLATION COMPLETE." THE SALVAGE VALUE OF THE EQUIPMENT SHALL BE REFLECTED IN THE BID PRICE.
3. UPON TURN-ON OF THE PROPOSED TRAFFIC SIGNAL, THE SOLAR POWERED FLASHING BEACONS SHALL BE DISCONNECTED AND THE HEADS BAGGED. UPON THE MAINTENANCE TRANSFER OF THE PROPOSED TRAFFIC SIGNAL, THE FLASHING BEACONS SHALL BE REMOVED AND RETURNED TO THE STATE'S MAINTENANCE CONTRACTOR. THIS WORK SHALL BE PAID FOR EACH AS "REMOVE EXISTING FLASHING BEACON INSTALLATION COMPLETE."

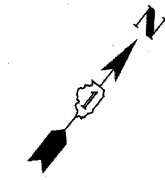

LEGEND

- SOLAR POWERED FLASHING BEACON ASSEMBLY
- EXISTING FLASHING BEACON ASSEMBLY TO BE REMOVED
- EXISTING SERVICE INSTALLATION TO BE REMOVED
- EXISTING HANDHOLE TO BE REMOVED
- EXISTING HEAVY-DUTY HANDHOLE TO BE REMOVED

FOLLOWING THE TURN-ON OF THE SOLAR POWERED FLASHING BEACONS, THE FOLLOWING ITEMS SHALL BE REMOVED BY THE CONTRACTOR AND SHALL BE DISPOSED OF BY THEM OUTSIDE THE RIGHT-OF-WAY AT THEIR EXPENSE. THE SALVAGE VALUE OF THE REMOVED EQUIPMENT SHALL BE REFLECTED IN THE CONTRACT BID PRICE.

- 6 EACH FLASHING BEACON ASSEMBLY
- 1 EACH SERVICE INSTALLATION

FOLLOWING THE MAINTENANCE TRANSFER OF THE PROPOSED SIGNAL, THE FOLLOWING ITEMS SHALL BE REMOVED BY THE CONTRACTOR, SHALL REMAIN THE PROPERTY OF THE STATE AND SHALL BE DELIVERED BY THE CONTRACTOR TO THE STATE'S TRAFFIC SIGNAL MAINTENANCE CONTRACTOR'S MAIN FACILITY AS PER THE TRAFFIC SIGNAL SPECIFICATIONS.

- 6 EACH SOLAR POWERED FLASHING BEACON ASSEMBLY

REVISIONS	
NAME	DATE

ILLINOIS DEPARTMENT OF TRANSPORTATION
 FLASHING BEACON
 INSTALLATION AND REMOVAL PLAN
 ILL. ROUTE 47 AND BIG TIMBER ROAD

SCALE: 1" = 20'
 DATE: 1/22/2007

DRAWN BY: CEC
 CHECKED BY: JJE