
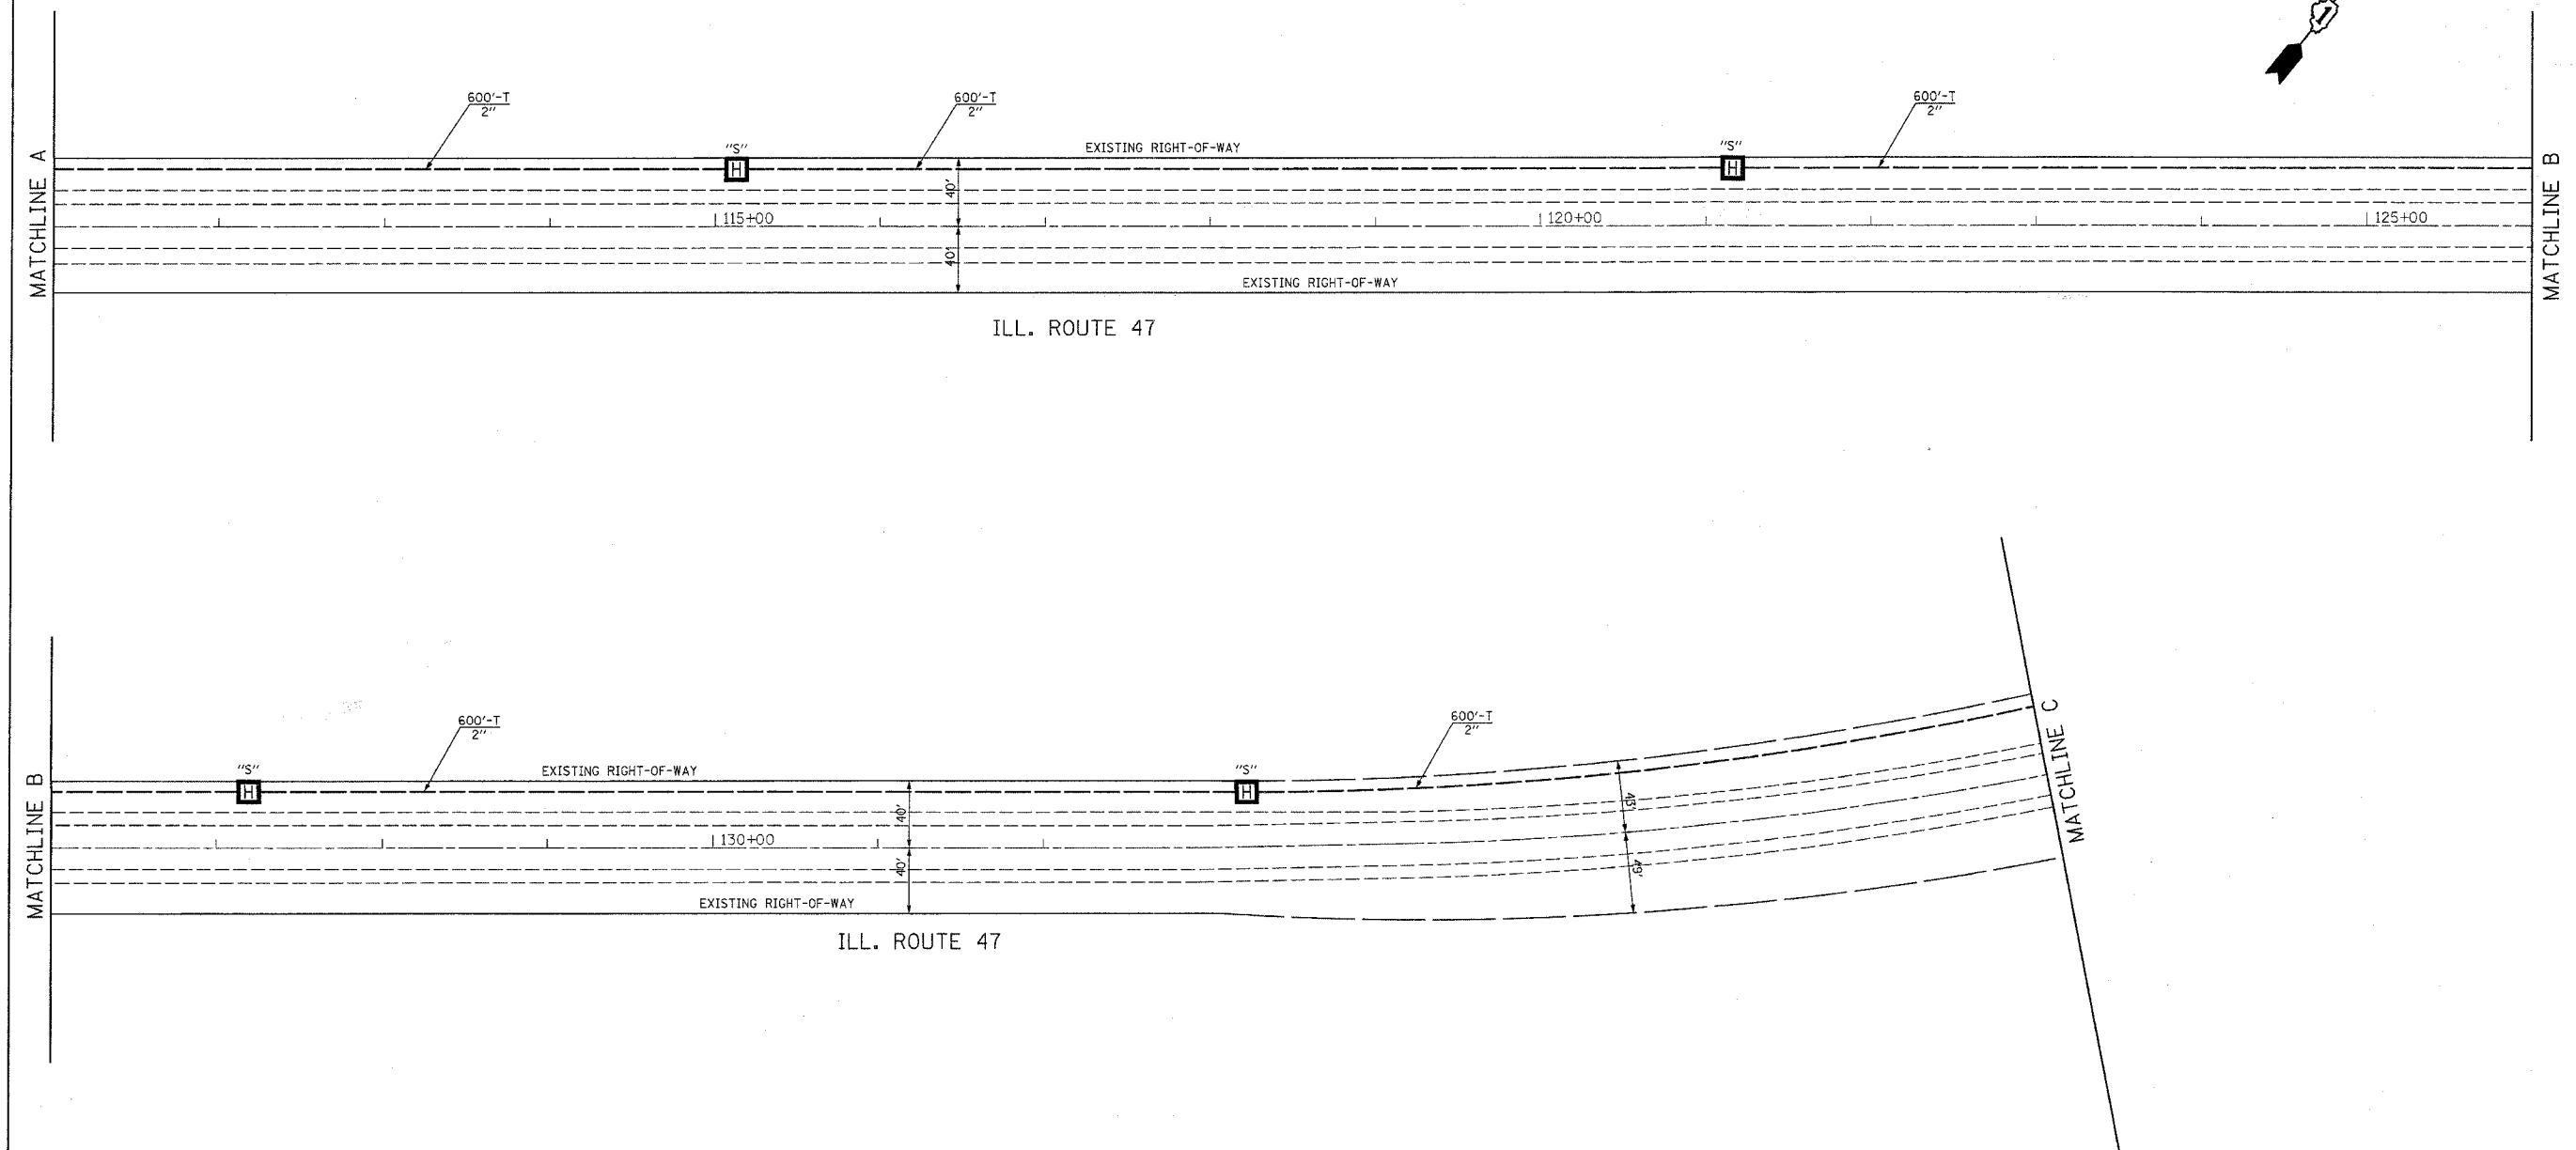


F.A.P. RTE.	SECTION	COUNTY	TOTAL SHEETS	SHEET NO.
326	0106 N-1	KANE	82	42
STA.		TO STA.		
FED. ROAD DIST. NO. 1		ILLINOIS	FED. AID PROJECT	

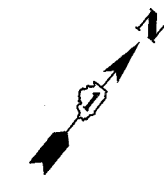

**INTERCONNECT PLAN LEGEND**

	PROPOSED	EXISTING
CONTROLLER	⊠	⊠
HANDHOLE	⊠	⊠
HEAVY DUTY HANDHOLE	⊠	⊠
DOUBLE HANDHOLE	⊠	⊠
G.S. CONDUIT IN TRENCH OR PUSHED	—	—
DETECTOR LOOP	□	□
SYSTEM	S	S
INTERSECTION	IP	I
UNIT DUCT	UD	
COMMON TRENCH	CT	

NOTE:  
THE TRAFFIC SIGNAL CONTROLLER EQUIPMENT FOR THIS PROJECT SHALL BE "EAGLE" TO MATCH THE EXISTING ADJACENT SYSTEM.

REVISIONS	
NAME	DATE

ILLINOIS DEPARTMENT OF TRANSPORTATION  
**INTERCONNECT PLAN**  
 ILL. ROUTE 47  
 BIG TIMBER RD TO I-90 ENTRANCE RAMP  
 SHEET 2 OF 3  
 SCALE: 1" = 50'  
 DATE: 1/22/2007  
 DRAWN BY: CEC  
 CHECKED BY: JJE