


F.A.P. RTE.	SECTION	COUNTY	TOTAL SHEETS	SHEET NO.
326	0106 N-1	KANE	82	44
STA.		TO STA.		
FED. ROAD DIST. NO. 1	ILLINOIS	FED. AID PROJECT		

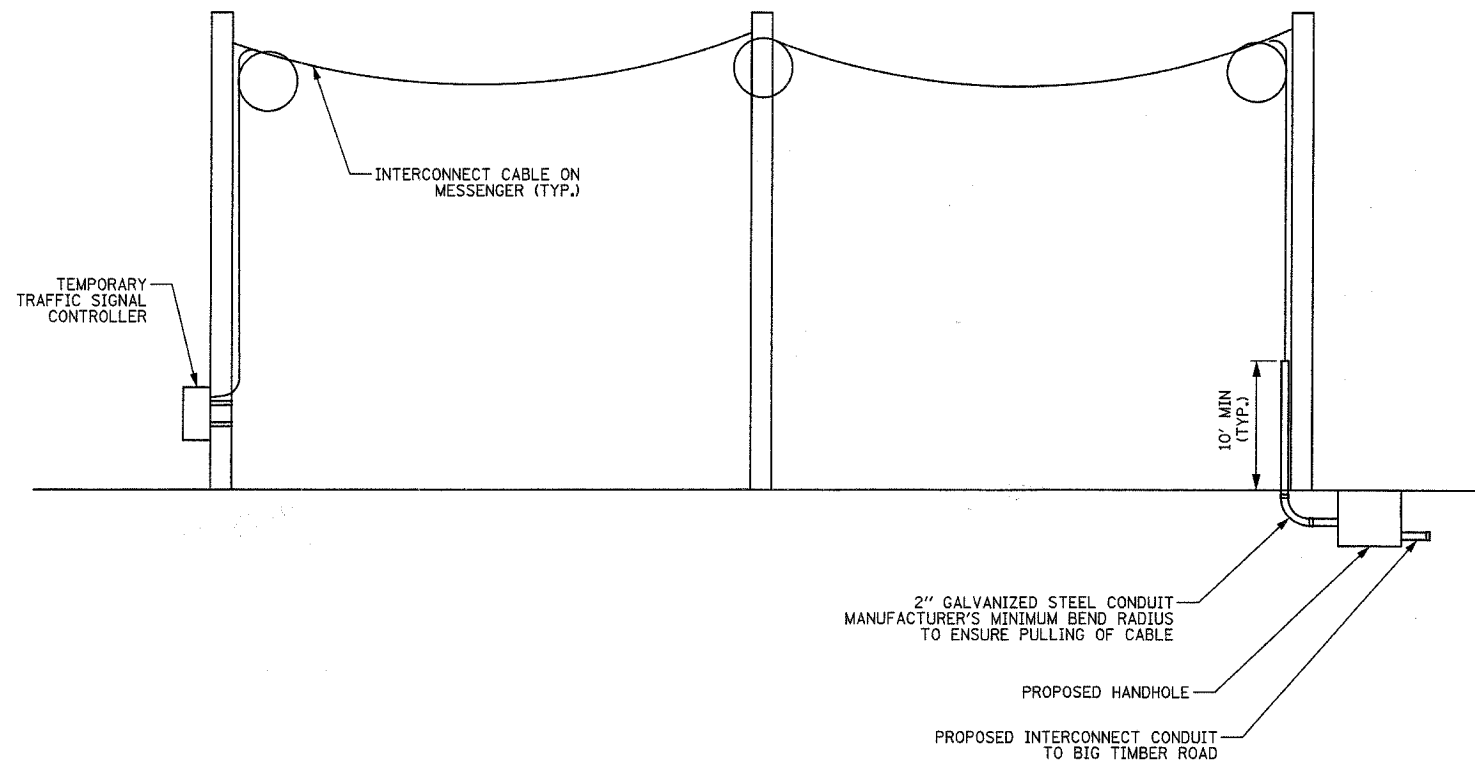

AERIALLY SUPPORTED INTERCONNECT CABLE  
(NOT TO SCALE)

REVISIONS	
NAME	DATE

ILLINOIS DEPARTMENT OF TRANSPORTATION  
**AERIALLY SUPPORTED  
 INTERCONNECT CABLE DETAIL**  
 ILL. RTE. 47 / BIG TIMBER ROAD  
 TO I-90 EB ENTRANCE RAMP  
 SCALE: NOT TO SCALE  
 DATE: 1/22/2007  
 DRAWN BY: CEC  
 CHECKED BY: JJE