


F.A.P. RTE.	SECTION	COUNTY	TOTAL SHEETS	SHEET NO.
326	0106 N-1	KANE	82	69
STA.		TO STA.		
FED. ROAD DIST. NO. 1		ILLINOIS	FED. AID PROJECT	

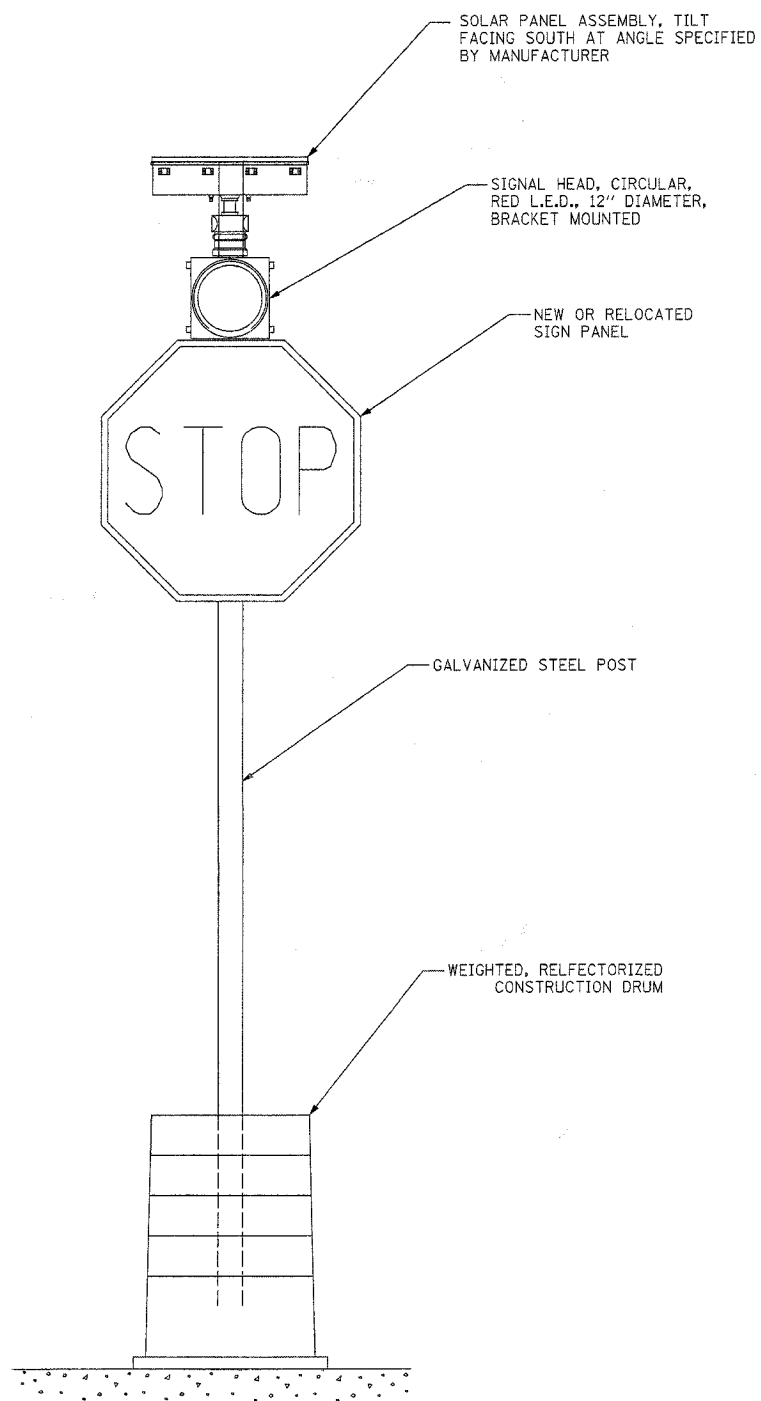

TEMPORARY SOLAR POWERED FLASHING BEACON
(NOT TO SCALE)

REVISIONS	
NAME	DATE

ILLINOIS DEPARTMENT OF TRANSPORTATION
 SOLAR POWERED FLASHING BEACON
 INSTALLATION DETAIL
 ILL. ROUTE 47 AND BIG TIMBER ROAD
 SCALE: 1" = 20'
 DATE: 1/22/2007
 DRAWN BY: BRD
 CHECKED BY: JJE