


PLOT DATE = 1/17/2007  
 PLOT SCALE = 10.0000' / IN.  
 USER NAME = mlgreendp

ORIGINAL SURVEY NO. \_\_\_\_\_  
 SURVEY PLOTTED BY \_\_\_\_\_  
 NOTE NO. \_\_\_\_\_  
 AREA CHECKED \_\_\_\_\_

FINAL SURVEY NO. \_\_\_\_\_  
 SURVEY PLOTTED BY \_\_\_\_\_  
 NOTE BOOK NO. \_\_\_\_\_  
 AREA CHECKED \_\_\_\_\_

DATE \_\_\_\_\_  
 BY \_\_\_\_\_

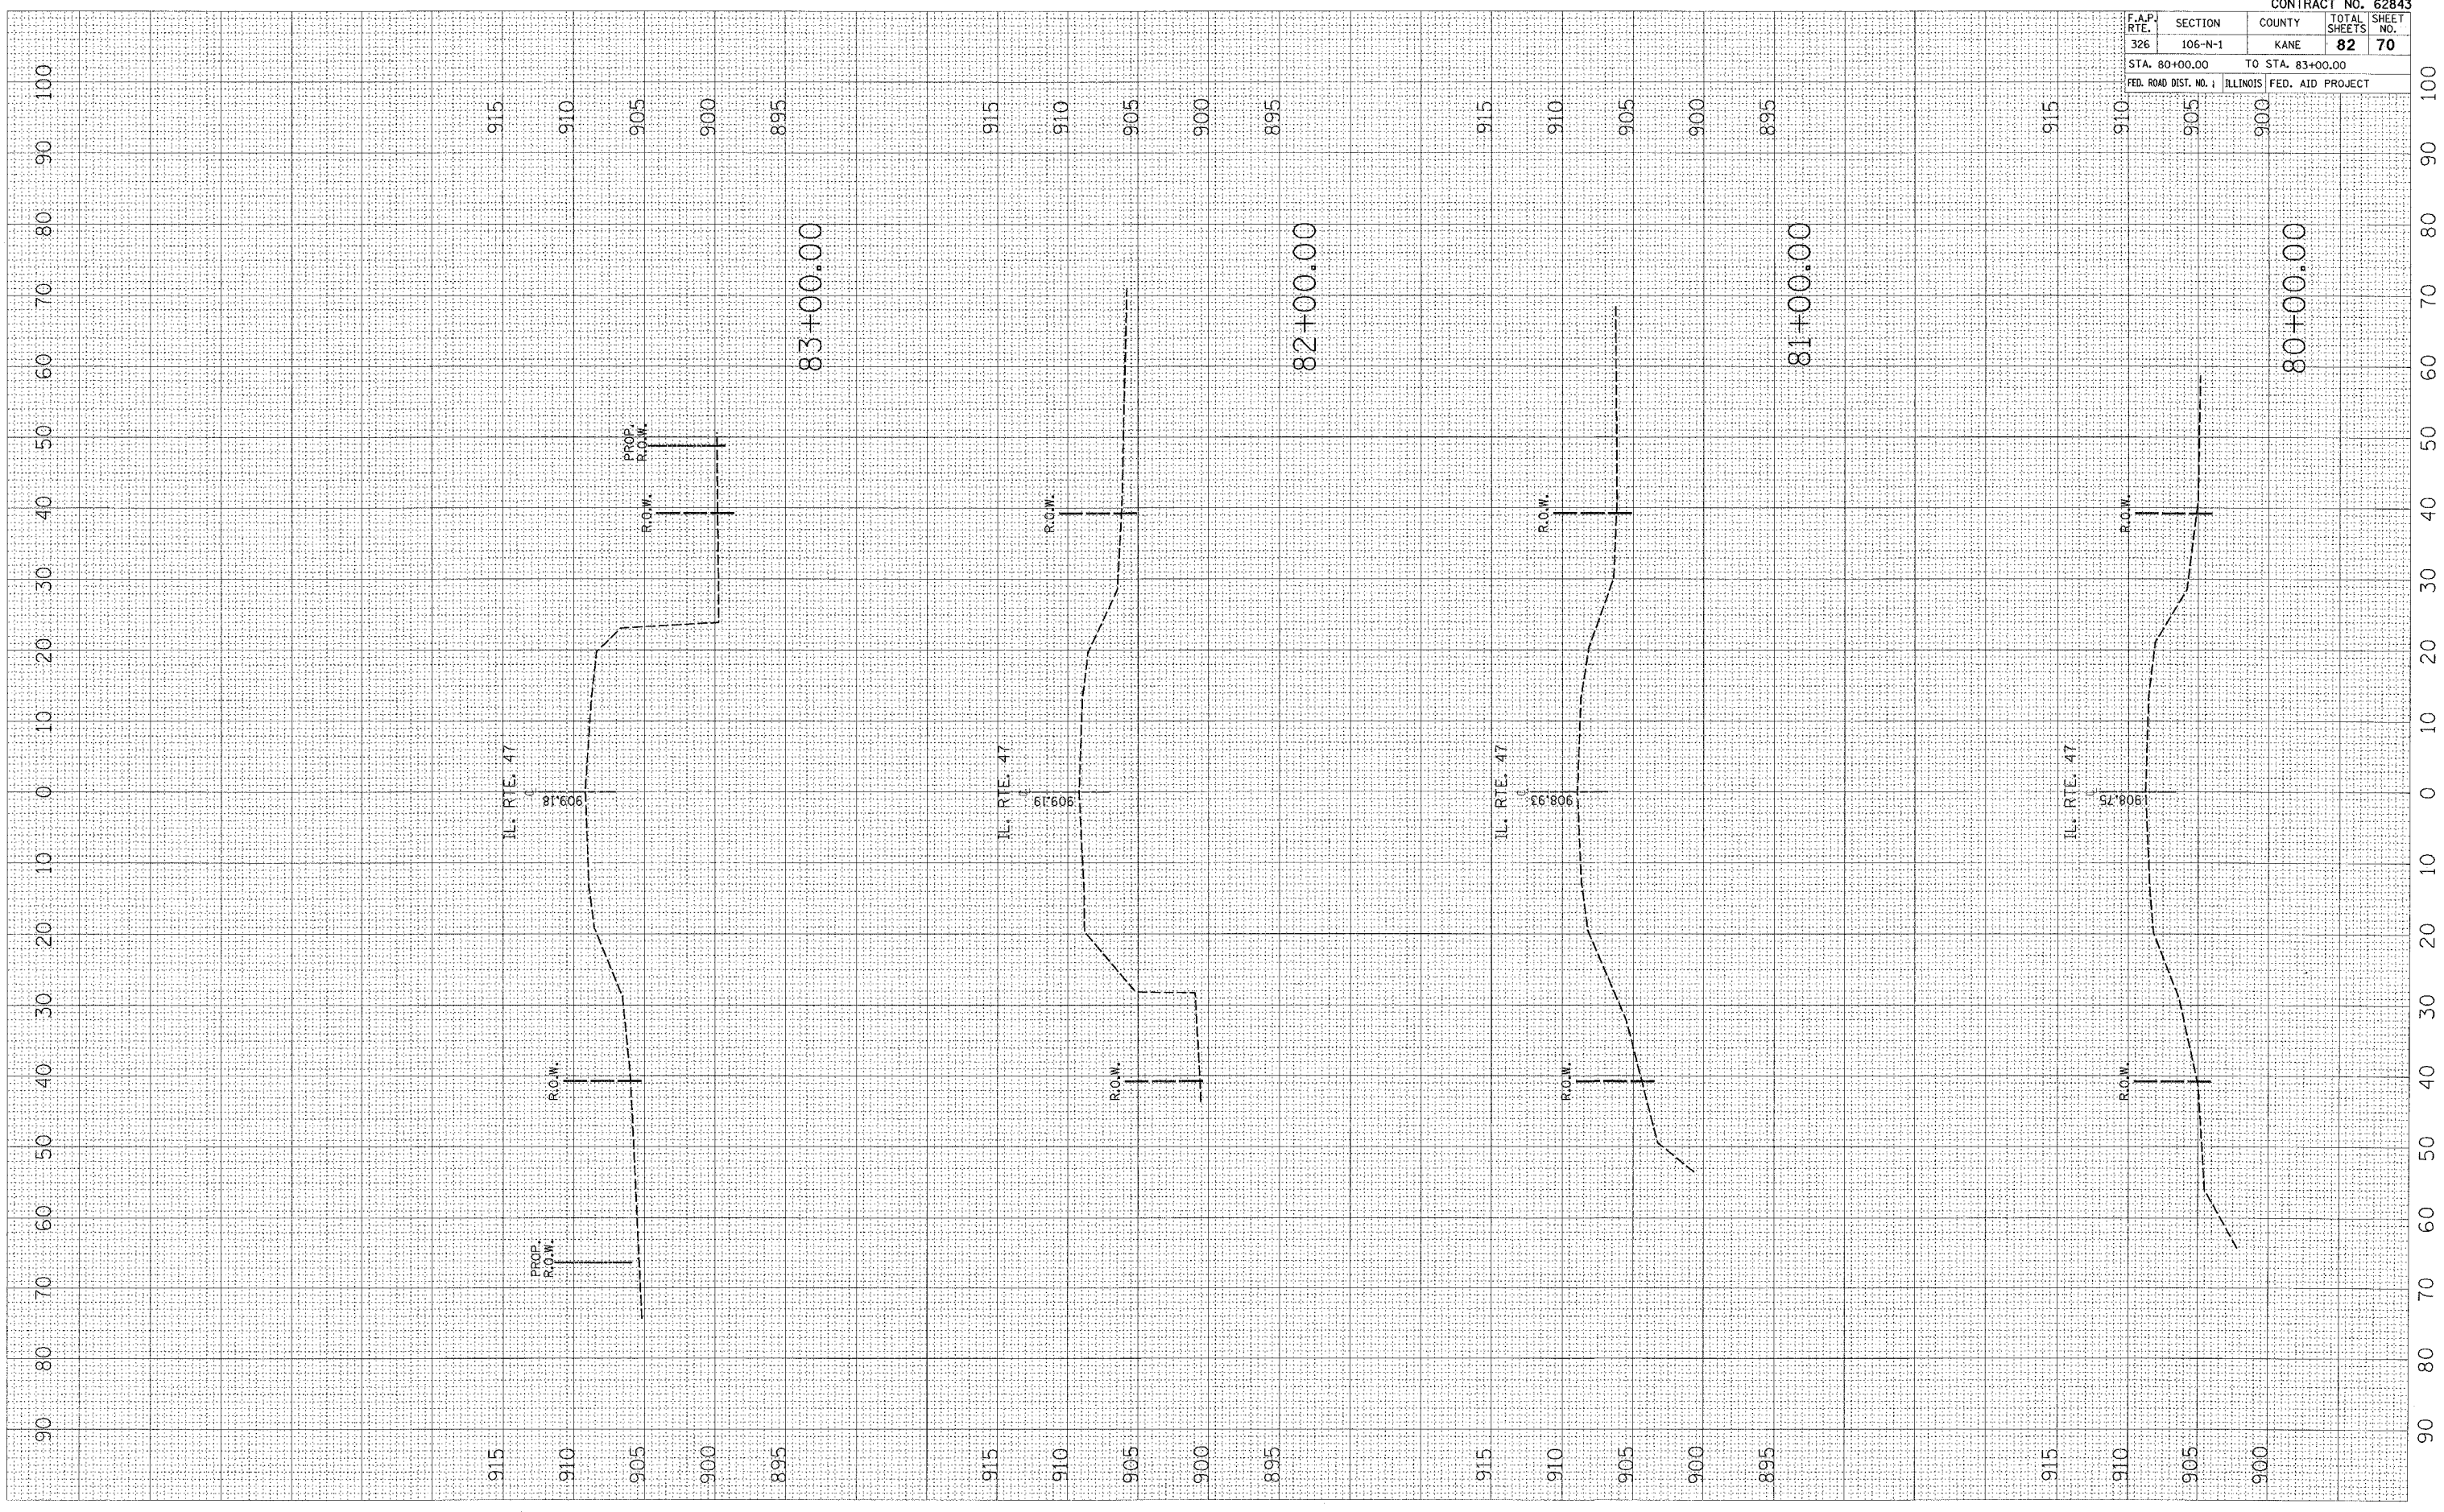

CONTRACT NO. 62843				
F.A.P. RTE.	SECTION	COUNTY	TOTAL SHEETS	SHEET NO.
326	106-N-1	KANE	82	70
STA. 80+00.00		TO STA. 83+00.00		
FED. ROAD DIST. NO. 1		ILLINOIS FED. AID PROJECT		