


PLOT DATE = 1/17/2007  
 FILE NAME = c:\projects\1066503\ss-1147.dwg  
 USER NAME = jlg  
 USER NAME = jlg

ORIGINAL SURVEY PLOTTED  
 SURVEY PLOTTED  
 TEMPLATE AREAS CHECKED  
 NO.

FINAL SURVEY PLOTTED  
 SURVEY PLOTTED  
 TEMPLATE AREAS CHECKED  
 NO.

BY DATE

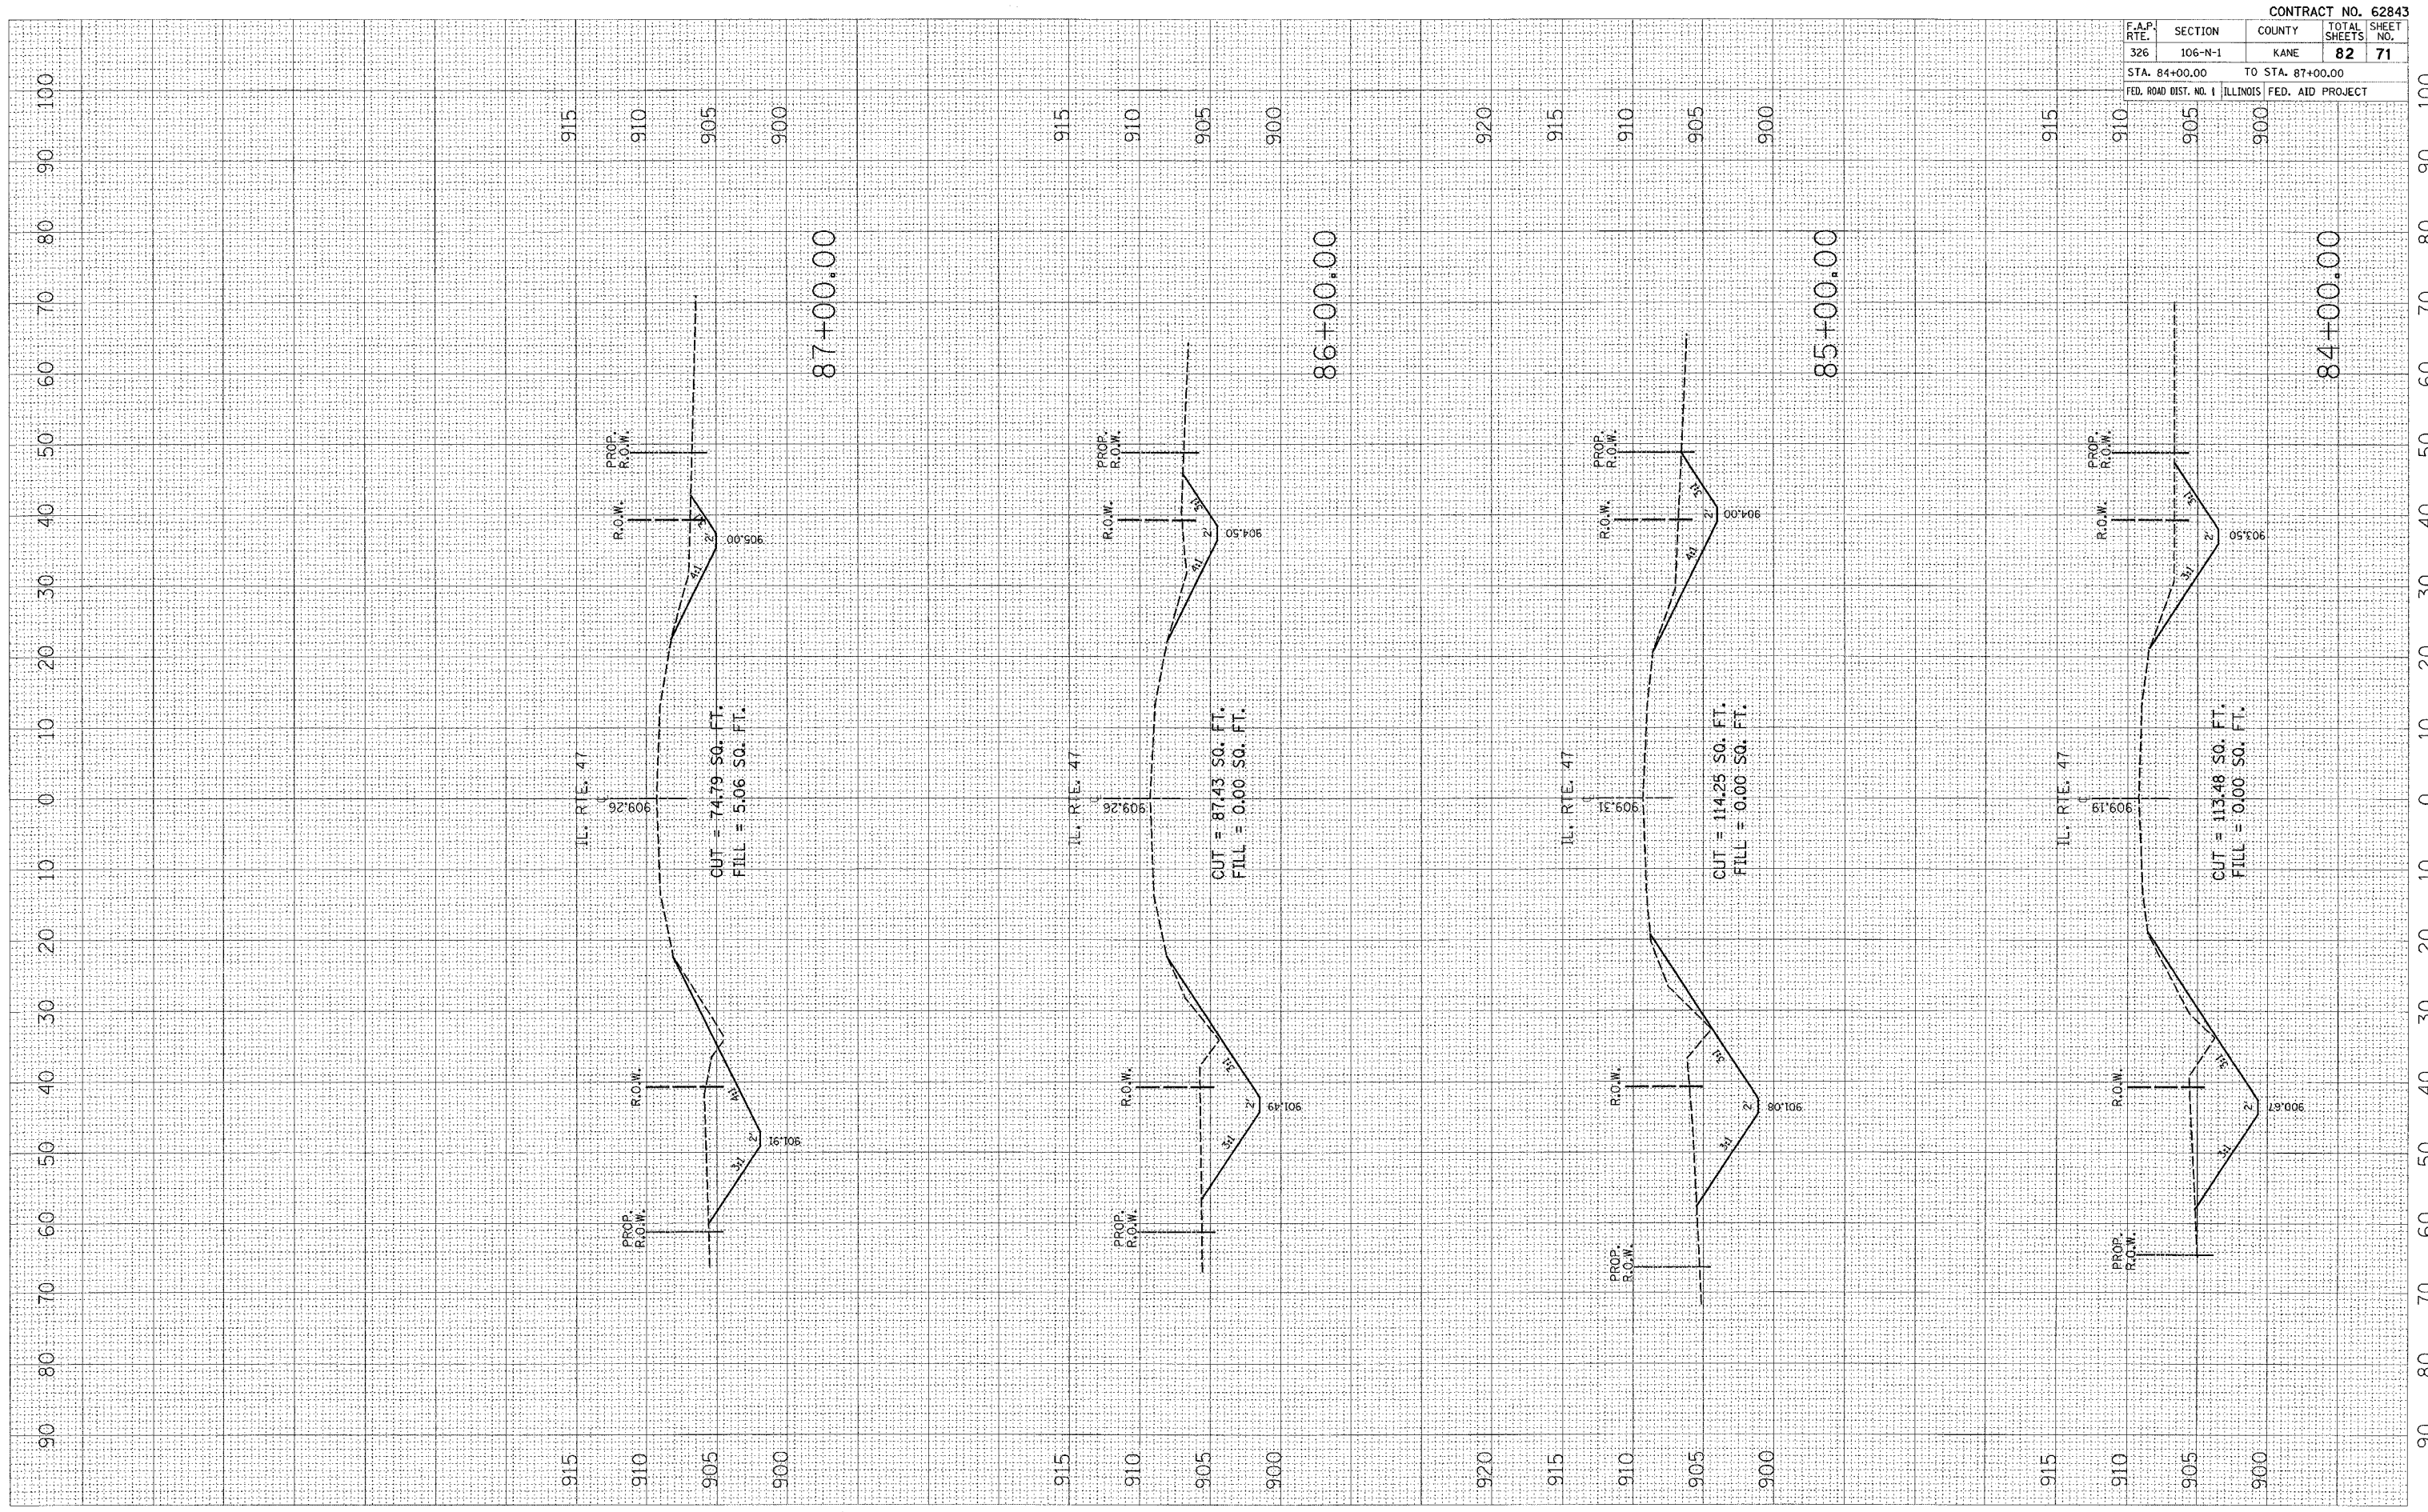

CONTRACT NO. 62843				
F.A.P. RTE.	SECTION	COUNTY	TOTAL SHEETS	SHEET NO.
326	106-N-1	KANE	82	71
STA. 84+00.00		TO STA. 87+00.00		
FED. ROAD DIST. NO. 1		ILLINOIS FED. AID PROJECT		