


PLOT DATE = 1/17/2007
 FILE NAME = c:\projects\106563\17.dwg
 USER NAME = wlgreene

ORIGINAL SURVEY SURVEYED PLOTTED
 NO. DATE

FINAL SURVEY SURVEYED PLOTTED
 NO. DATE

NOTE BOOK TEMPLATE
 AREAS CHECKED

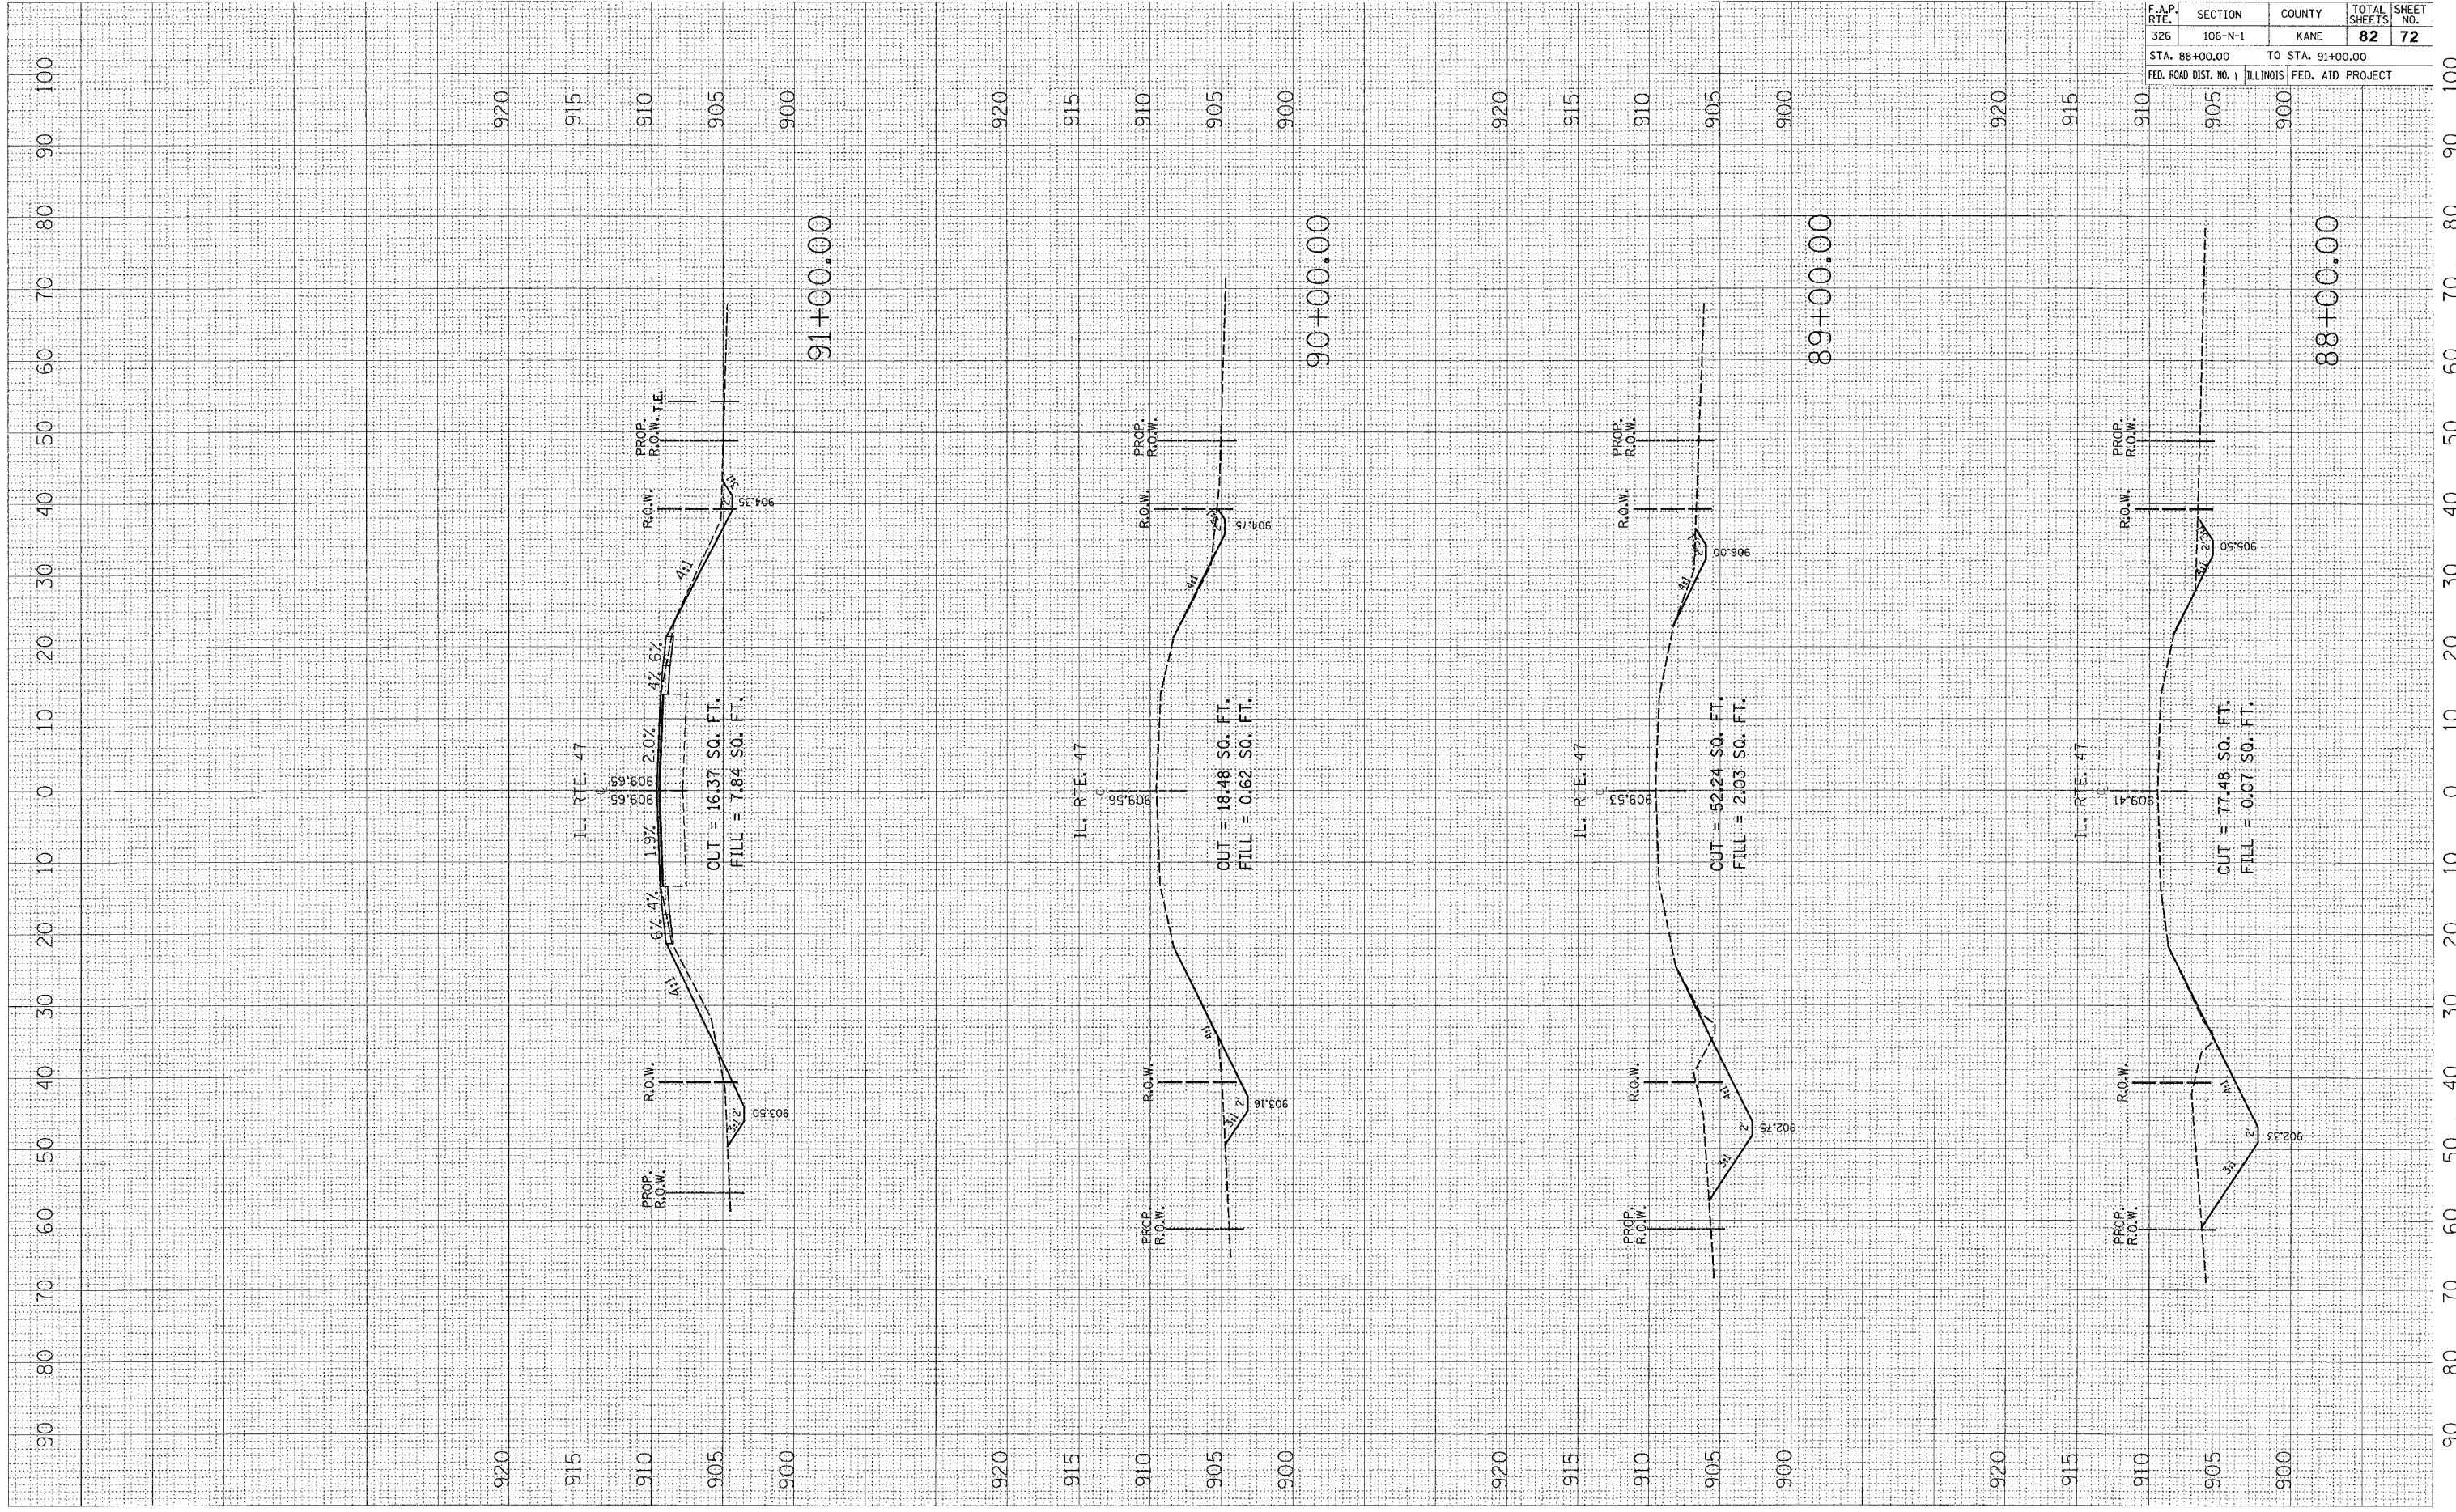

CONTRACT NO. 62843				
F.A.P. RTE.	SECTION	COUNTY	TOTAL SHEETS	SHEET NO.
326	106-N-1	KANE	82	72
STA. 88+00.00		TO STA. 91+00.00		
FED. ROAD DIST. NO. 1		ILLINOIS	FED. AID PROJECT	