


PLOT DATE = 1/17/2007
 USER NAME = ulgreeneb

ORIGINAL SURVEY PLOTTED TEMPLATE AREAS CHECKED

FINAL SURVEY PLOTTED TEMPLATE AREAS CHECKED

BY _____ DATE _____

BY _____ DATE _____

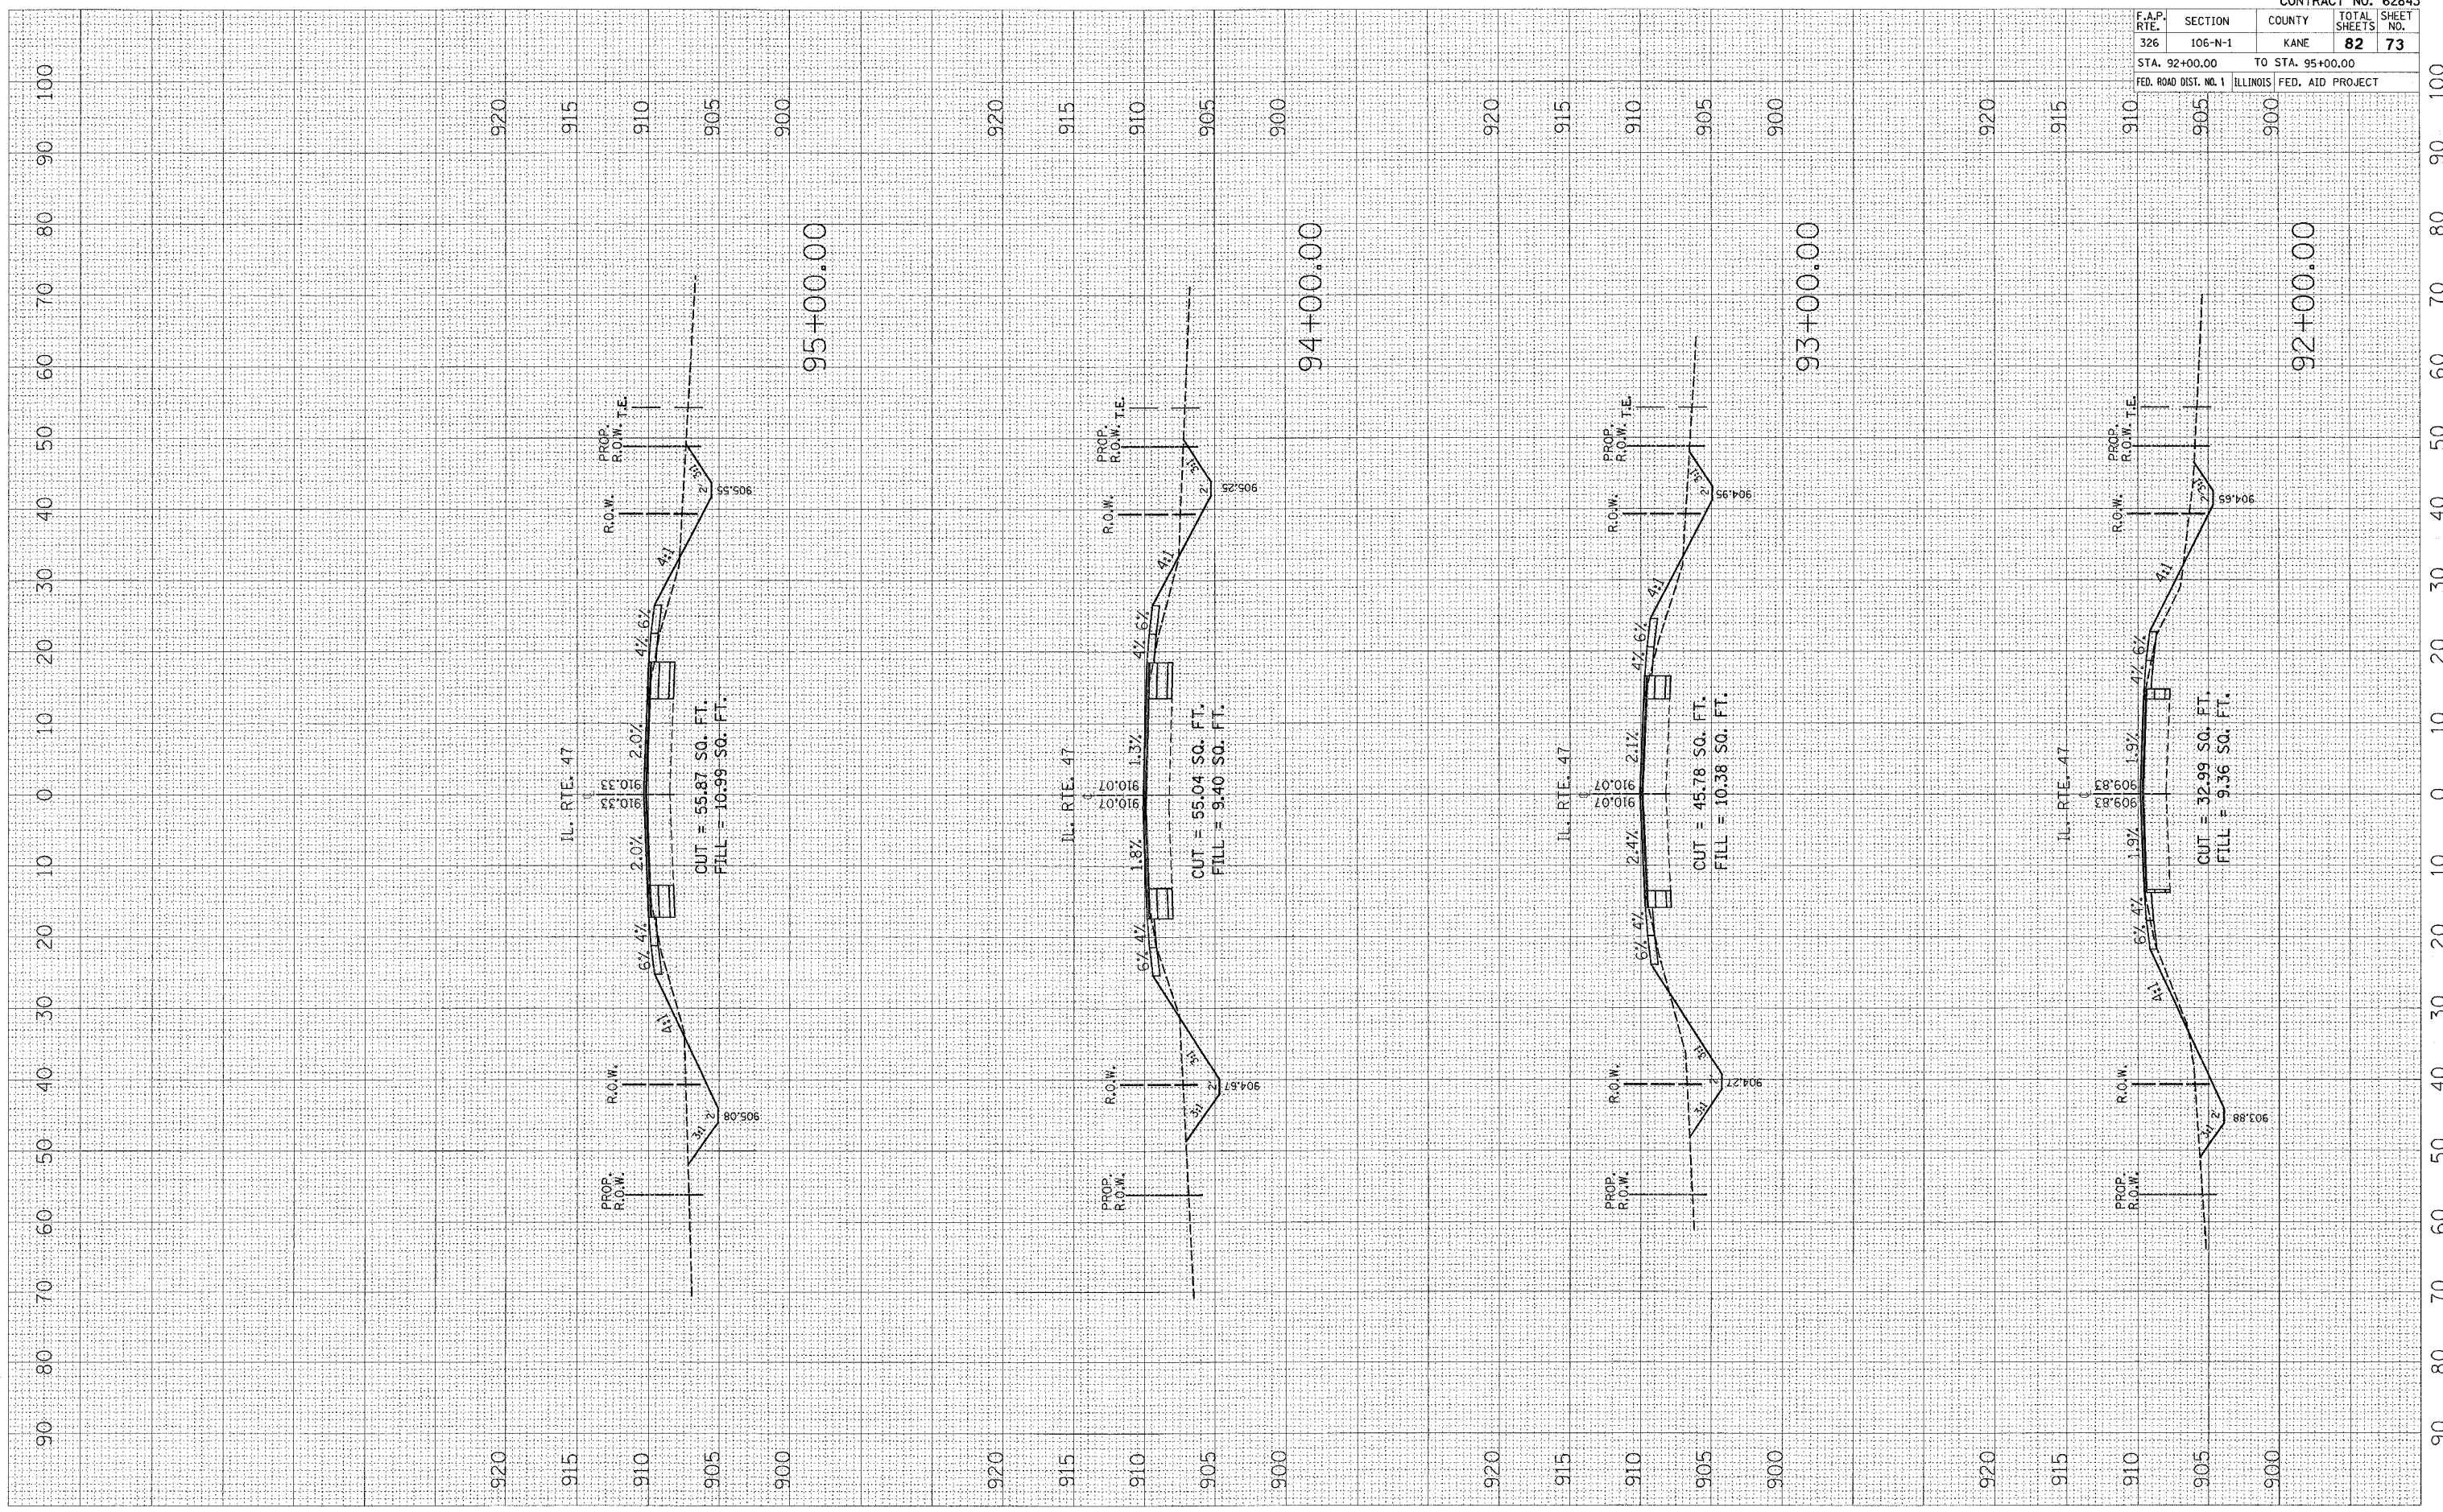

CONTRACT NO. 62843				
F.A.P. RTE.	SECTION	COUNTY	TOTAL SHEETS	SHEET NO.
326	106-N-1	KANE	82	73
STA. 92+00.00		TO STA. 95+00.00		
FED. ROAD DIST. NO. 1		ILLINOIS FED. AID PROJECT		