


PLOT DATE = 1/17/2007  
 FILE NAME = c:\projects\1066903\w-117-1-d\dwg\1066903.dwg  
 PLOT SCALE = 1/8" = 1' IN.  
 USER NAME = wlgreenp

ORIGINAL SURVEY SURVEYED SURVEY BY DATE  
 NO. \_\_\_\_\_  
 TEMPLATE \_\_\_\_\_  
 AREAS CHECKED \_\_\_\_\_

FINAL SURVEY SURVEYED SURVEY BY DATE  
 NO. \_\_\_\_\_  
 TEMPLATE \_\_\_\_\_  
 AREAS CHECKED \_\_\_\_\_

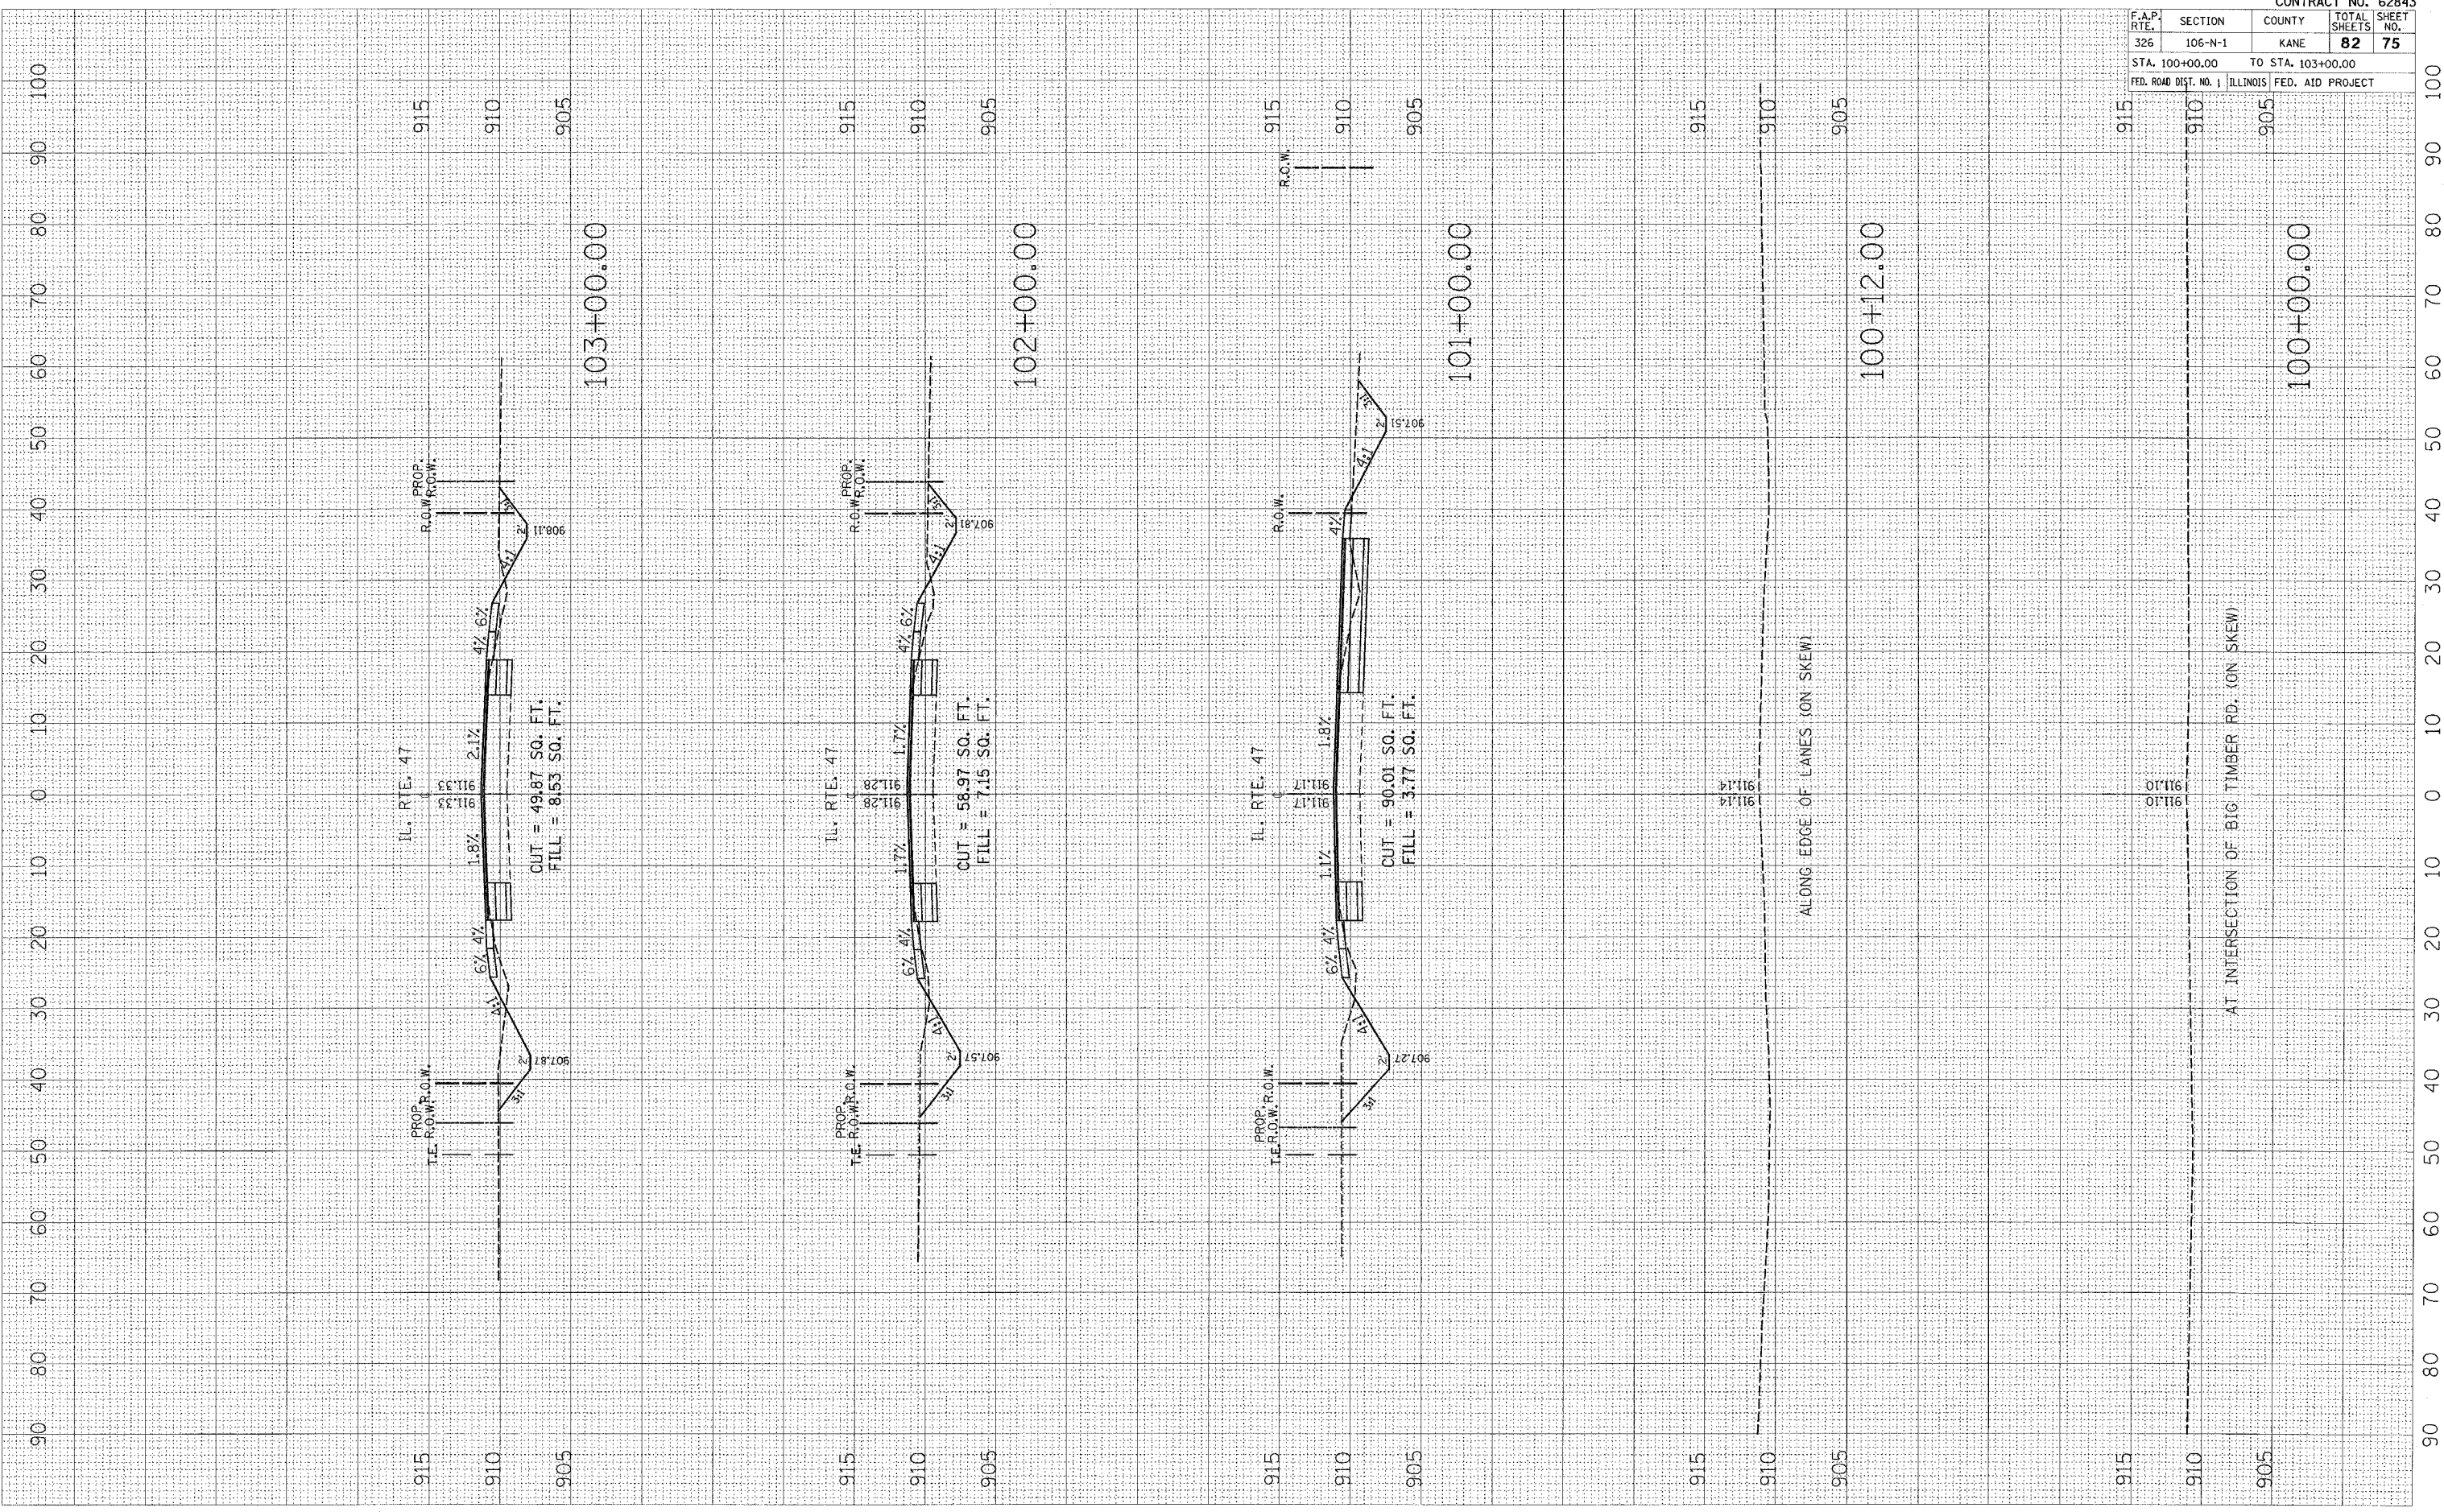

CONTRACT NO. 62843				
F.A.P. RTE.	SECTION	COUNTY	TOTAL SHEETS	SHEET NO.
326	106-N-1	KANE	82	75
STA. 100+00.00		TO STA. 103+00.00		
FED. ROAD DIST. NO. 1 ILLINOIS FED. AID PROJECT				

AT INTERSECTION OF BIG TIMBER RD. (ON SKEW)