


PLOT DATE = 1/17/2007
 FILE NAME = c:\p3\p3\p3\106583\117.dwg
 PLOT SCALE = 18.0000 / IN.
 USER NAME = wjgreen@b

ORIGINAL SURVEY NO. _____
 SURVEYED BY _____ DATE _____
 SURVEYED BY _____ DATE _____
 NOTE BOOK NO. _____
 TEMPLATE AREAS CHECKED _____
 AREAS CHECKED _____

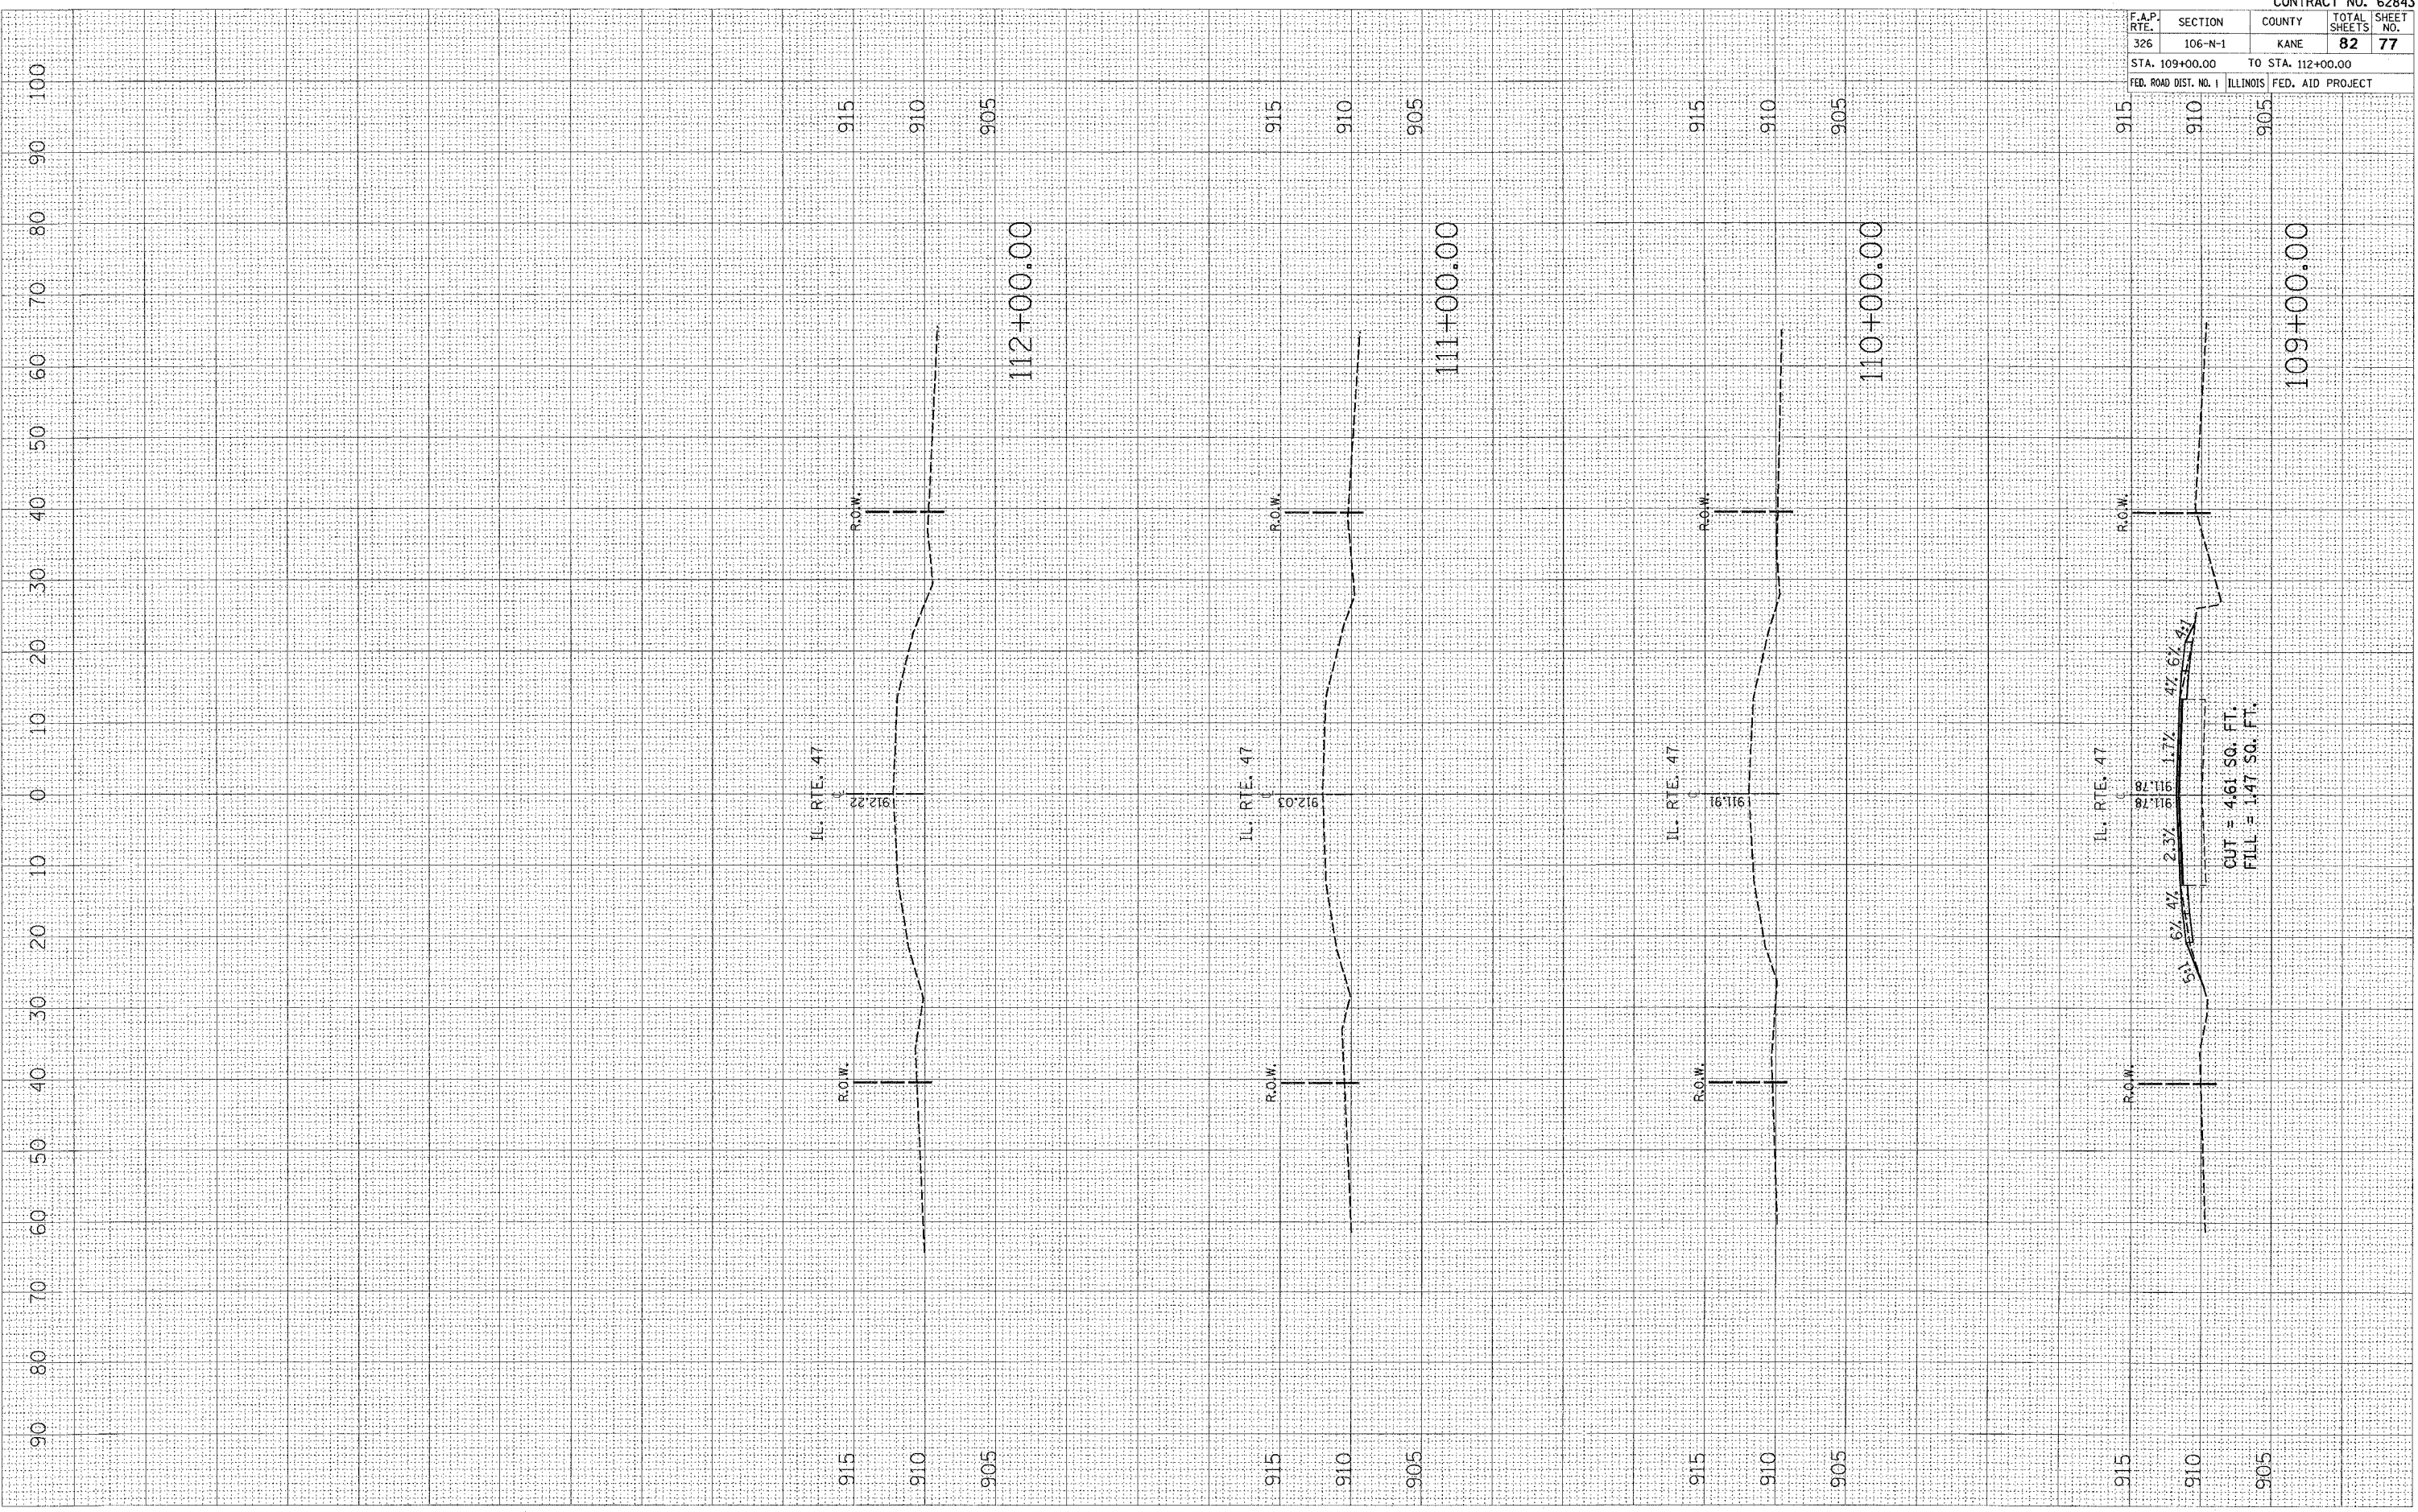

CONTRACT NO. 62843				
F.A.P. RTE.	SECTION	COUNTY	TOTAL SHEETS	SHEET NO.
326	106-N-1	KANE	82	77
STA. 109+00.00		TO STA. 112+00.00		
FED. ROAD DIST. NO. 1	ILLINOIS	FED. AID PROJECT		