


PLOT DATE = 1/17/2007
 FILE NAME = c:\projects\61805603\bigtimber\bigtimber.dwg
 PLOT SCALE = 1/8" = 1'-0"
 USER NAME = wjgreendp

ORIGINAL SURVEY
 SURVEYED _____ BY _____ DATE _____
 PLOTTED _____
 CHECKED _____
 AREAS CHECKED _____

FINAL SURVEY
 SURVEYED _____ BY _____ DATE _____
 NOTE BOOK _____
 AREAS CHECKED _____

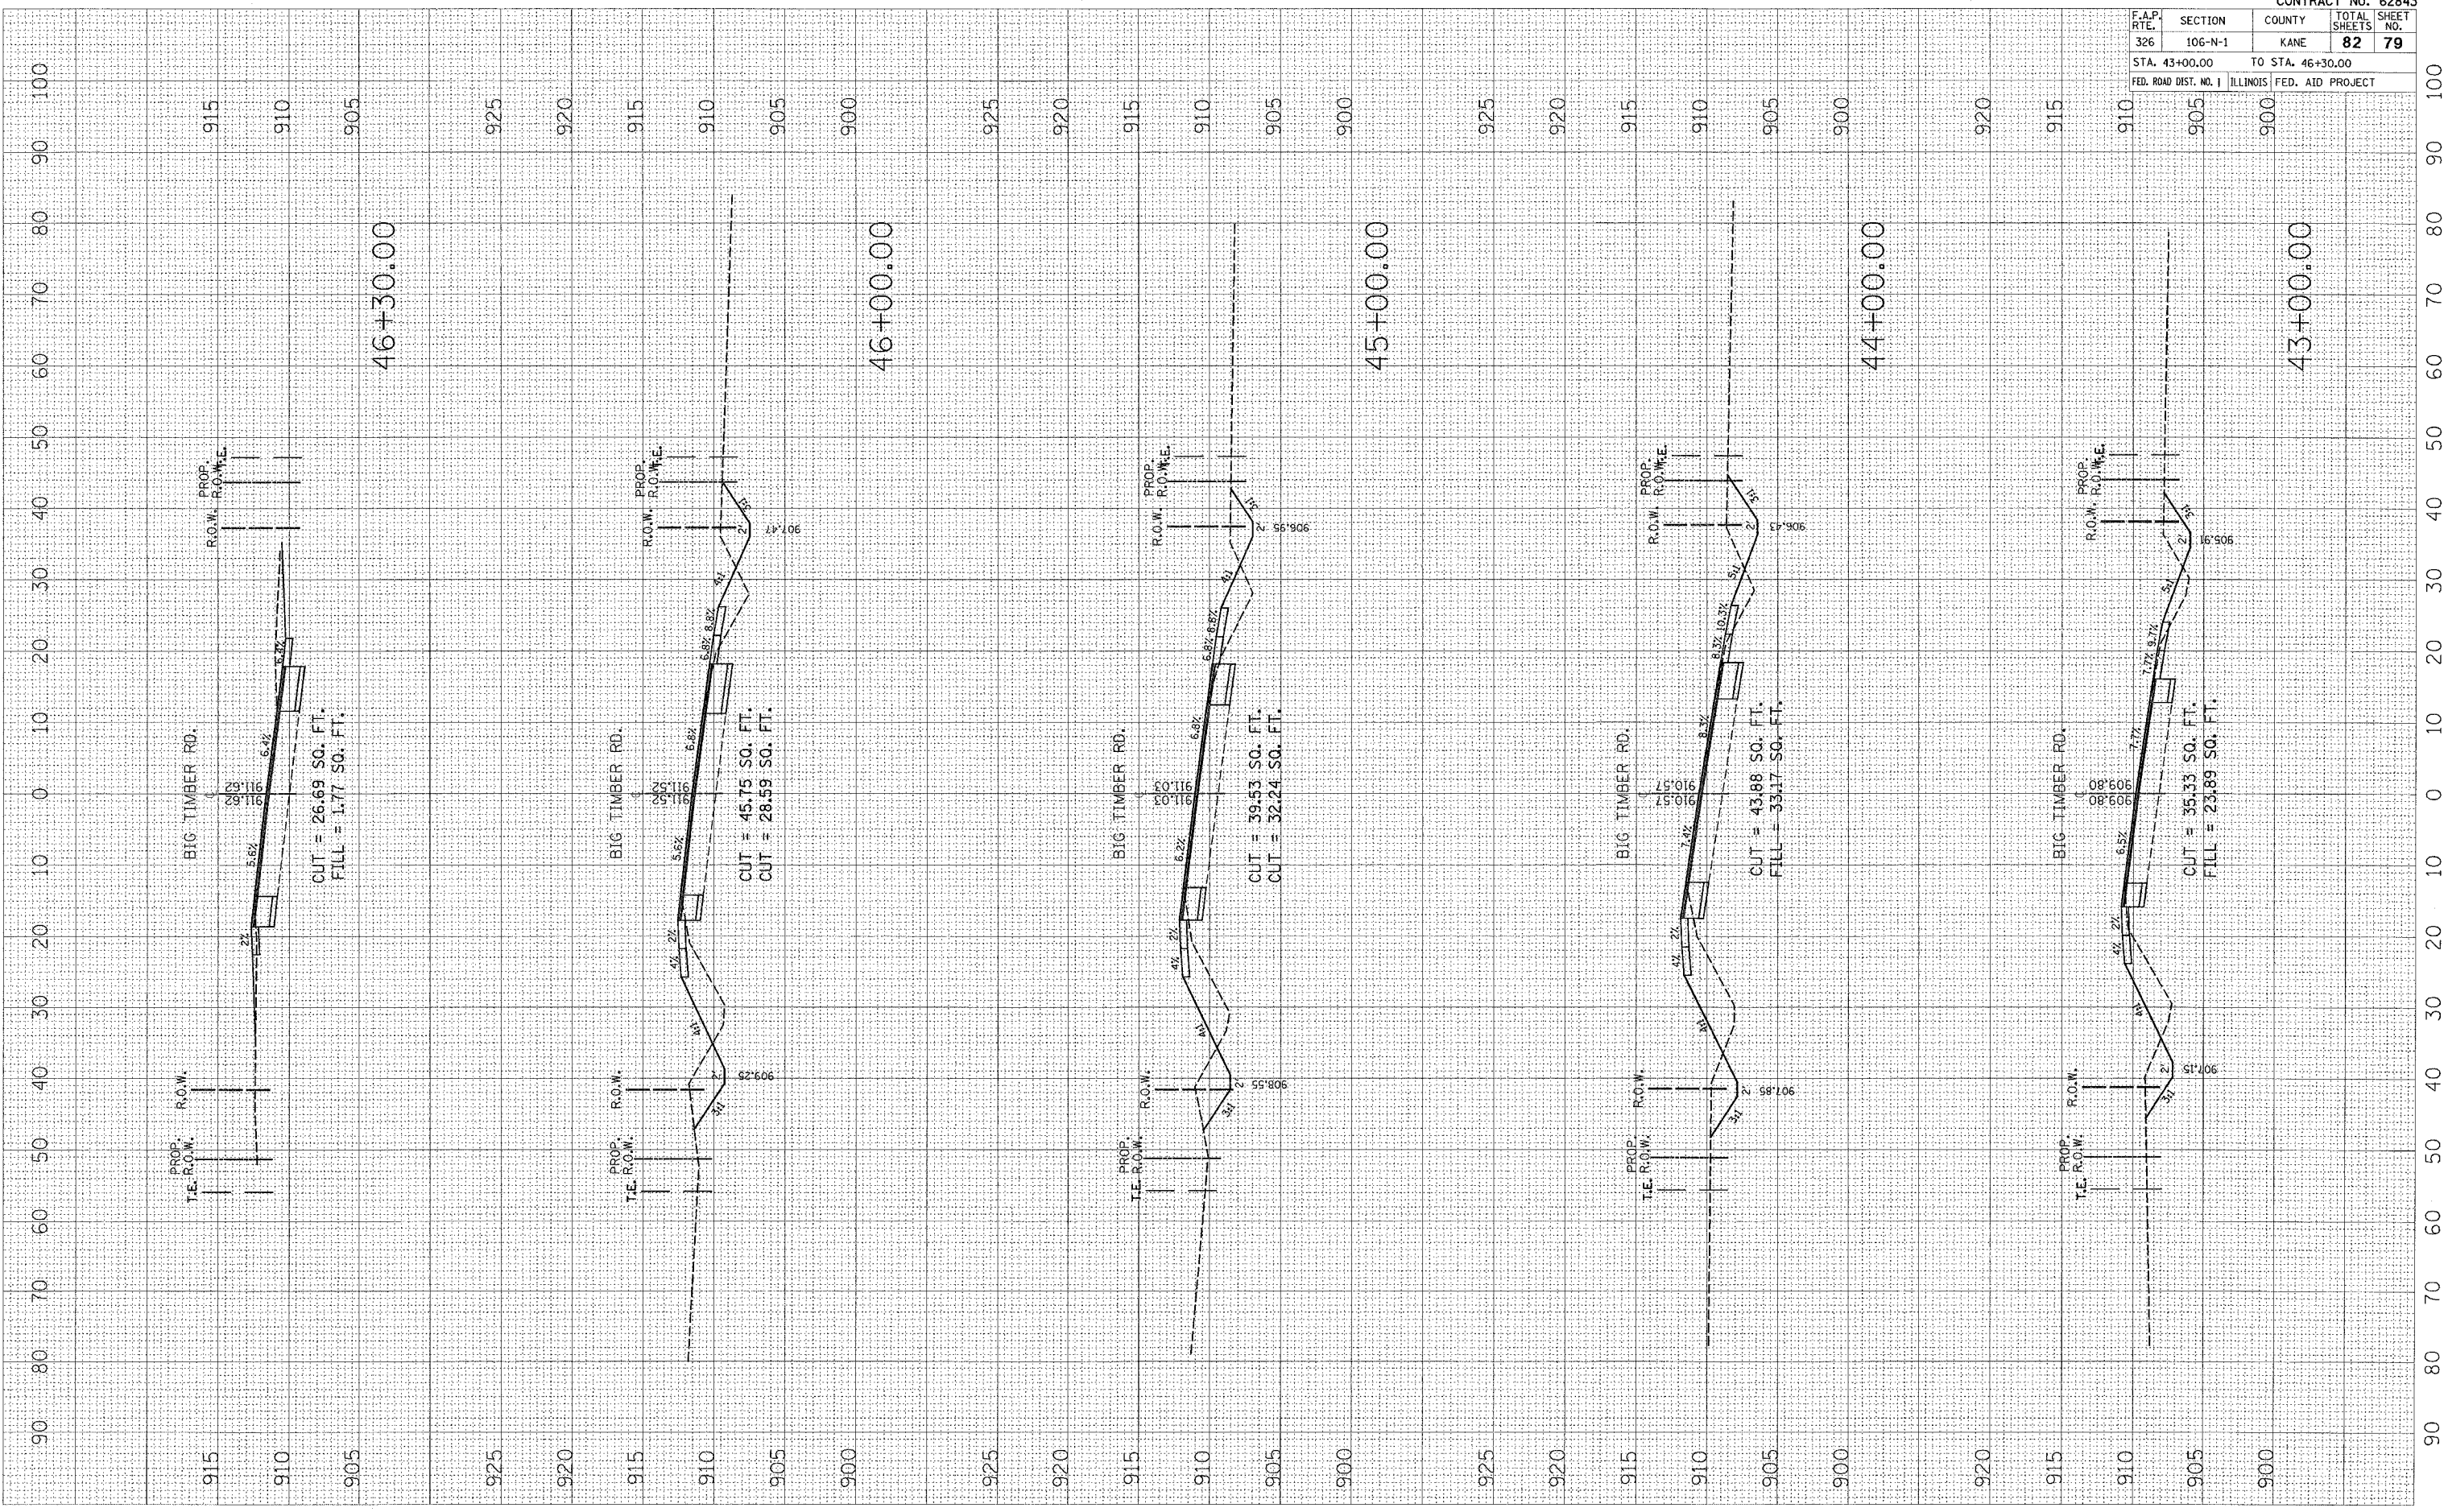

BIG TIMBER RD.
 CUT = 26.69 SQ. FT.
 FILL = 1.77 SQ. FT.

BIG TIMBER RD.
 CUT = 45.75 SQ. FT.
 CUT = 28.59 SQ. FT.

BIG TIMBER RD.
 CUT = 39.53 SQ. FT.
 CUT = 32.24 SQ. FT.

BIG TIMBER RD.
 CUT = 43.88 SQ. FT.
 FILL = 33.17 SQ. FT.

BIG TIMBER RD.
 CUT = 35.33 SQ. FT.
 FILL = 23.89 SQ. FT.

F.A.P. RTE.		SECTION	COUNTY	TOTAL SHEETS	SHEET NO.
326		106-N-1	KANE	82	79
STA. 43+00.00		TO STA. 46+30.00			
FED. ROAD DIST. NO. 1		ILLINOIS	FED. AID PROJECT		

CONTRACT NO. 62843