


PLOT DATE = 1/17/2007
 FILE NAME = c:\projects\1065603\bigtimber.dwg
 PLOT SCALE = 1/8" = 1' IN.
 USER NAME = wlgreenob

ORIGINAL SURVEY PLOTTED
 SURVEY PLOTTED DATE
 NOTE BOOK NO.
 AREAS CHECKED

FINAL SURVEY PLOTTED
 SURVEY PLOTTED DATE
 NOTE BOOK NO.
 AREAS CHECKED

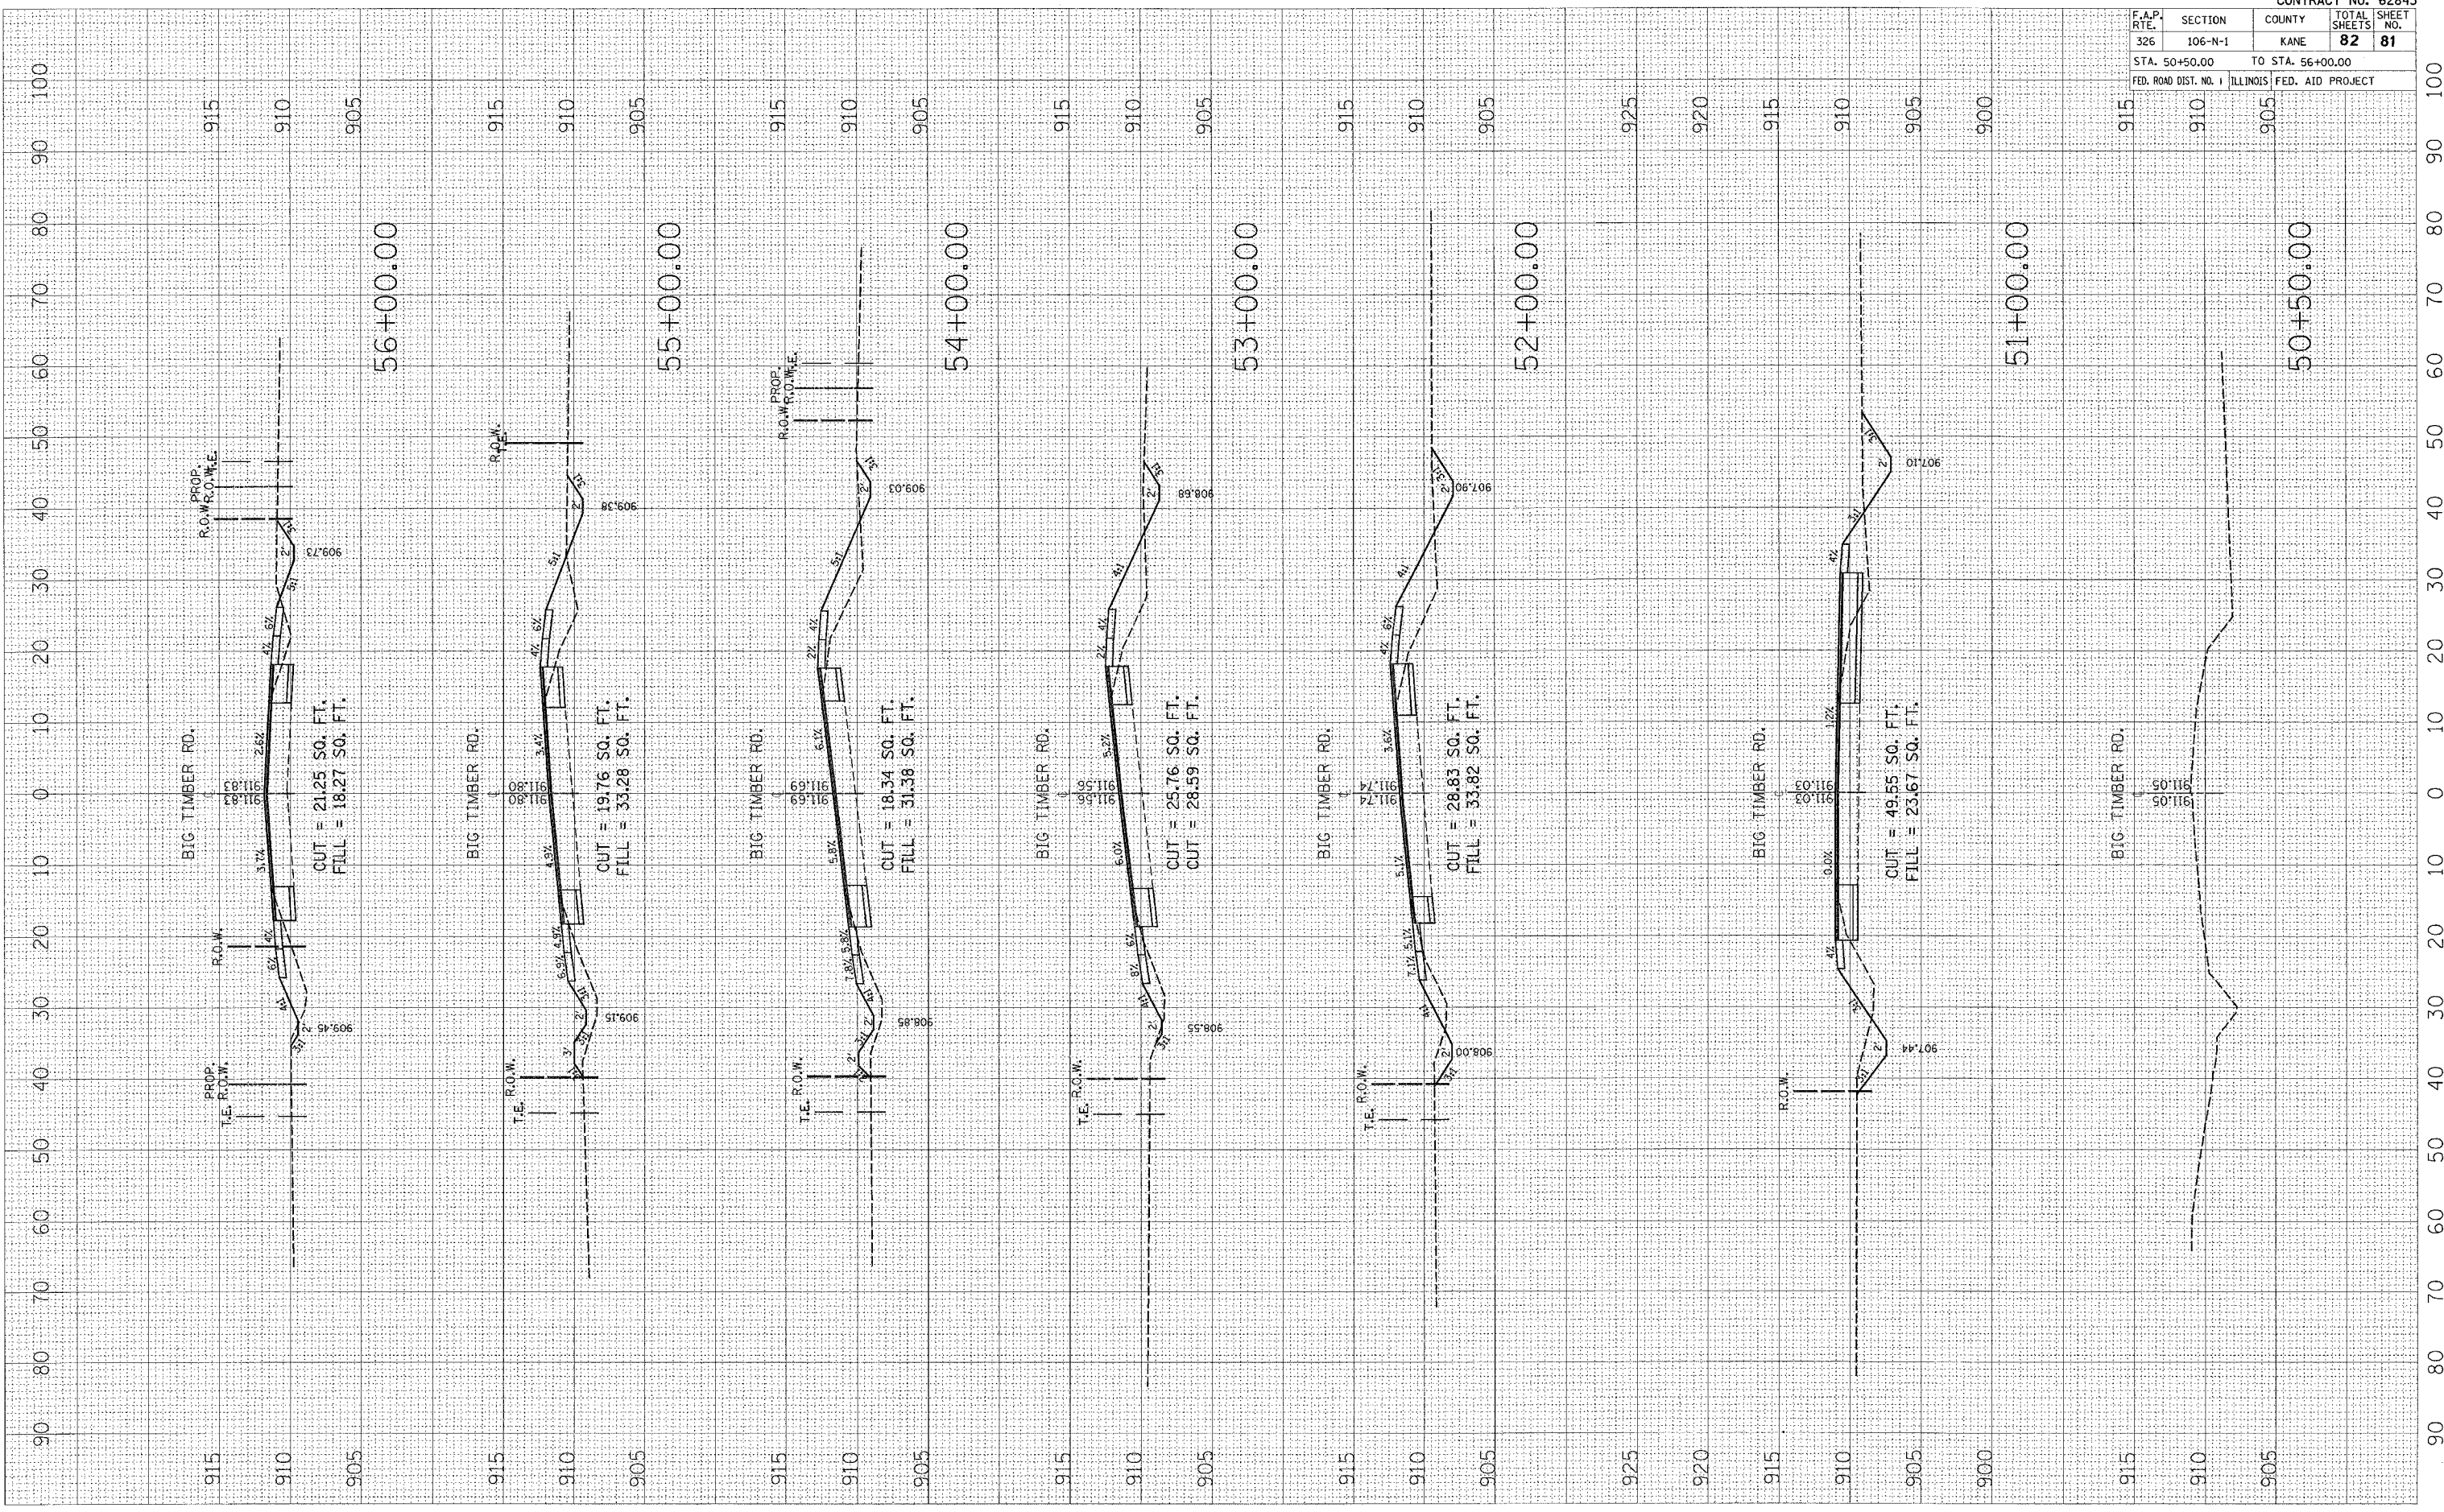

F.A.P. RTE.		SECTION	COUNTY	TOTAL SHEETS	SHEET NO.
326		106-N-1	KANE	82	81
STA. 50+50.00		TO STA. 56+00.00			
FED. ROAD DIST. NO. 1		ILLINOIS		FED. AID PROJECT	

50+50.00

51+00.00

52+00.00

53+00.00

54+00.00

55+00.00

56+00.00

905

910

915

900

905

910

915

920

925

905

910

915

905

910

915

905

910

915

905

910

915

905

910

915

90

90 80 70 60 50 40 30 20 10 0 10 20 30 40 50 60 70 80 90 100