



F.A.I. RTE.	SECTION	COUNTY	TOTAL SHEETS	SHEET NO.
55	99 (1&2) WRS	WILL	334	52
STA.	TO STA.			
FED. ROAD DIST. NO.	ILLINOIS	FED. AID PROJECT		

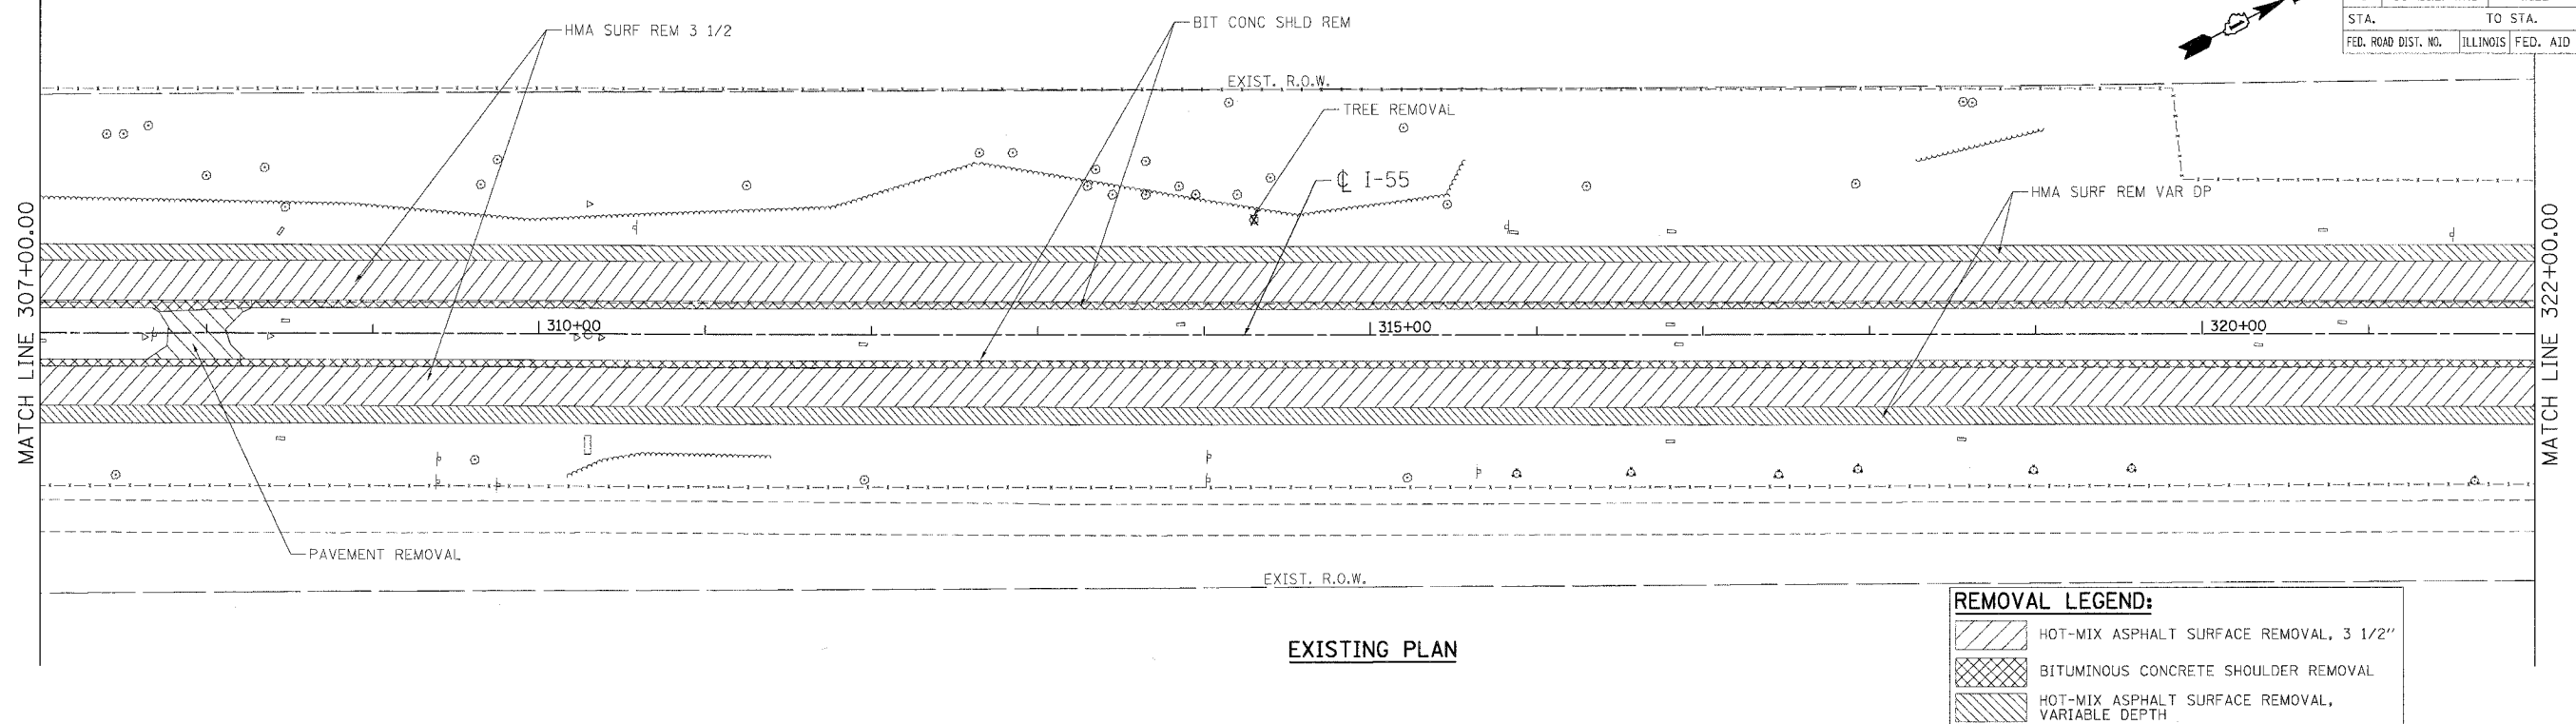

EXISTING PLAN

REMOVAL LEGEND:

	HOT-MIX ASPHALT SURFACE REMOVAL, 3 1/2"
	BITUMINOUS CONCRETE SHOULDER REMOVAL
	HOT-MIX ASPHALT SURFACE REMOVAL, VARIABLE DEPTH

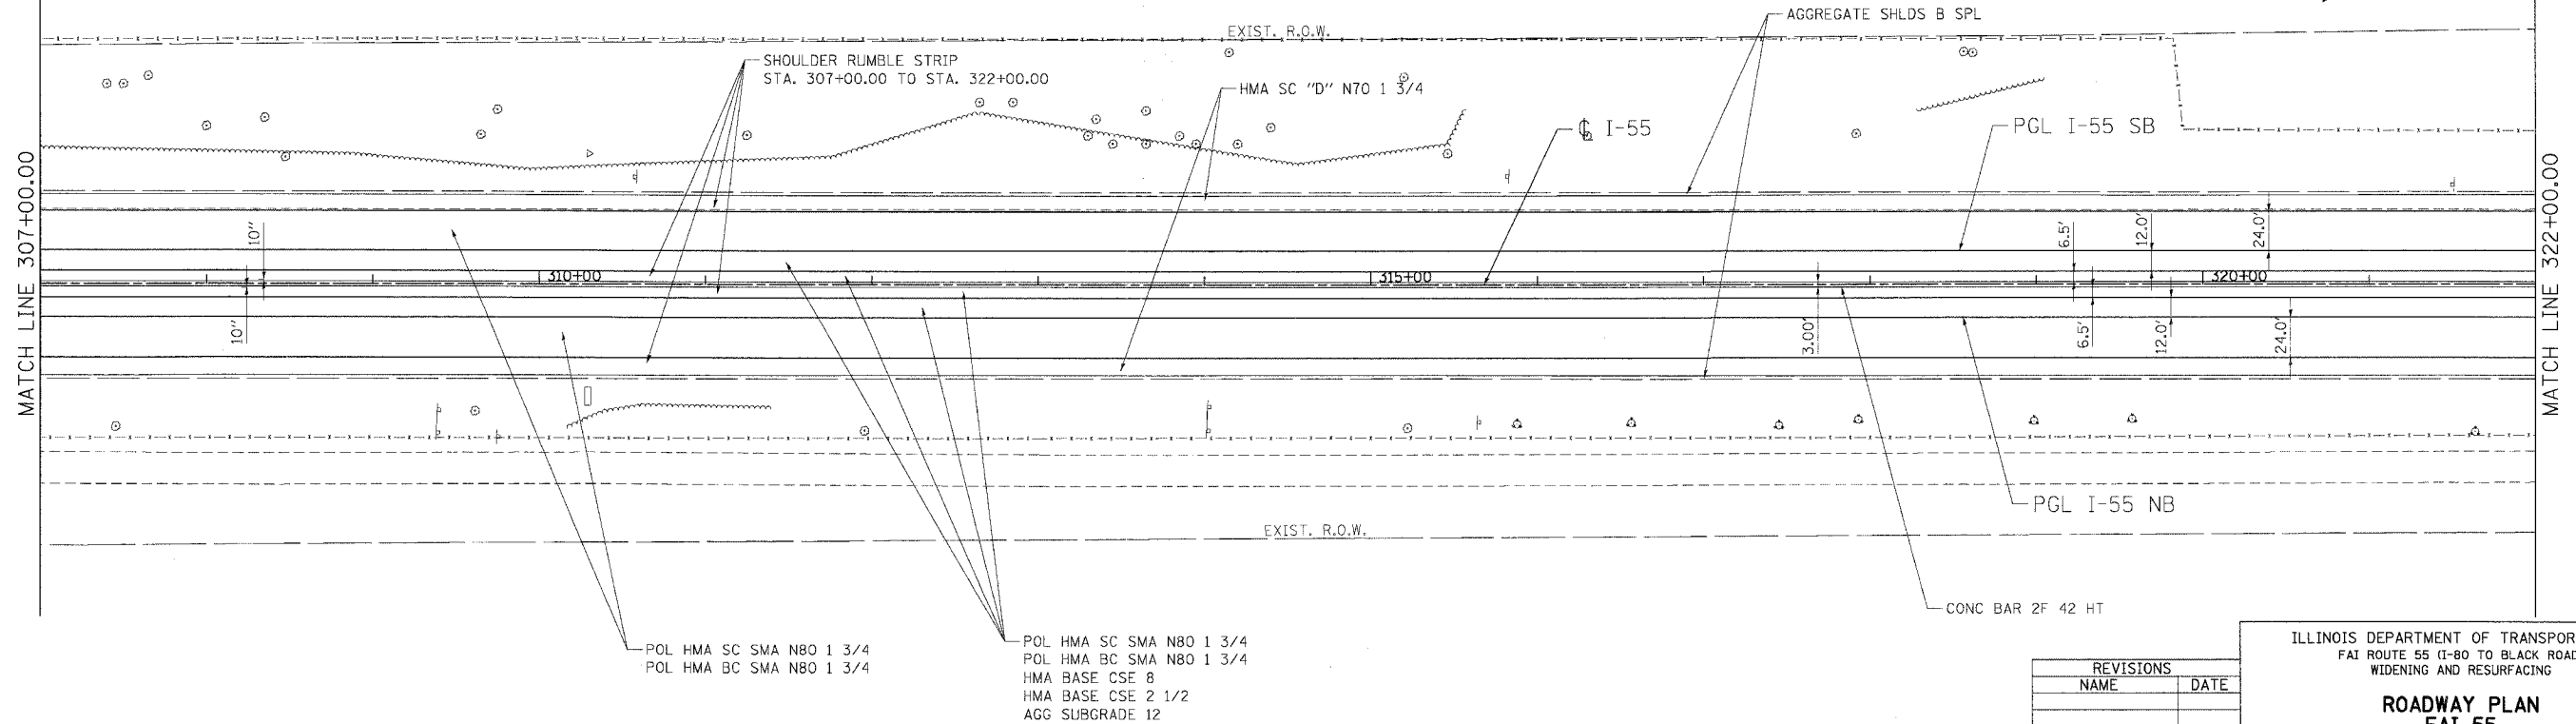

PROPOSED PLAN

- POL HMA SC SMA N80 1 3/4
- POL HMA BC SMA N80 1 3/4
- POL HMA SC SMA N80 1 3/4
- POL HMA BC SMA N80 1 3/4
- HMA BASE CSE 8
- HMA BASE CSE 2 1/2
- AGG SUBGRADE 12

REVISIONS	
NAME	DATE

ILLINOIS DEPARTMENT OF TRANSPORTATION
 FAI ROUTE 55 (I-80 TO BLACK ROAD)
 WIDENING AND RESURFACING

**ROADWAY PLAN
 FAI 55
 STA. 307+00.00 TO STA. 322+00.00**

SCALE: 1"=50'
 DATE 02/23/07

DRAWN BY AG
 CHECKED BY DDH

TENG
 ENGINEERS/ARCHITECTS/PLANNERS
 CHICAGO, ILLINOIS

PLOT DATE = #DATE#
 FILE NAME = #FILE#
 PLOT SCALE = #SCALE#
 USER NAME = #USER#

\\VAL9914021.DGN, \\XRB61A022.DGN, \\XRB61A021.DGN, \\PUB61A021.DGN, 
