


F.A.I. RTE.	SECTION	COUNTY	TOTAL SHEETS	SHEET NO.
55	99 (1&2) WRS	WILL	334	55
STA. 352+00.00		TO STA. 367+00.00		
FED. ROAD DIST. NO.	ILLINOIS	FED. AID PROJECT		

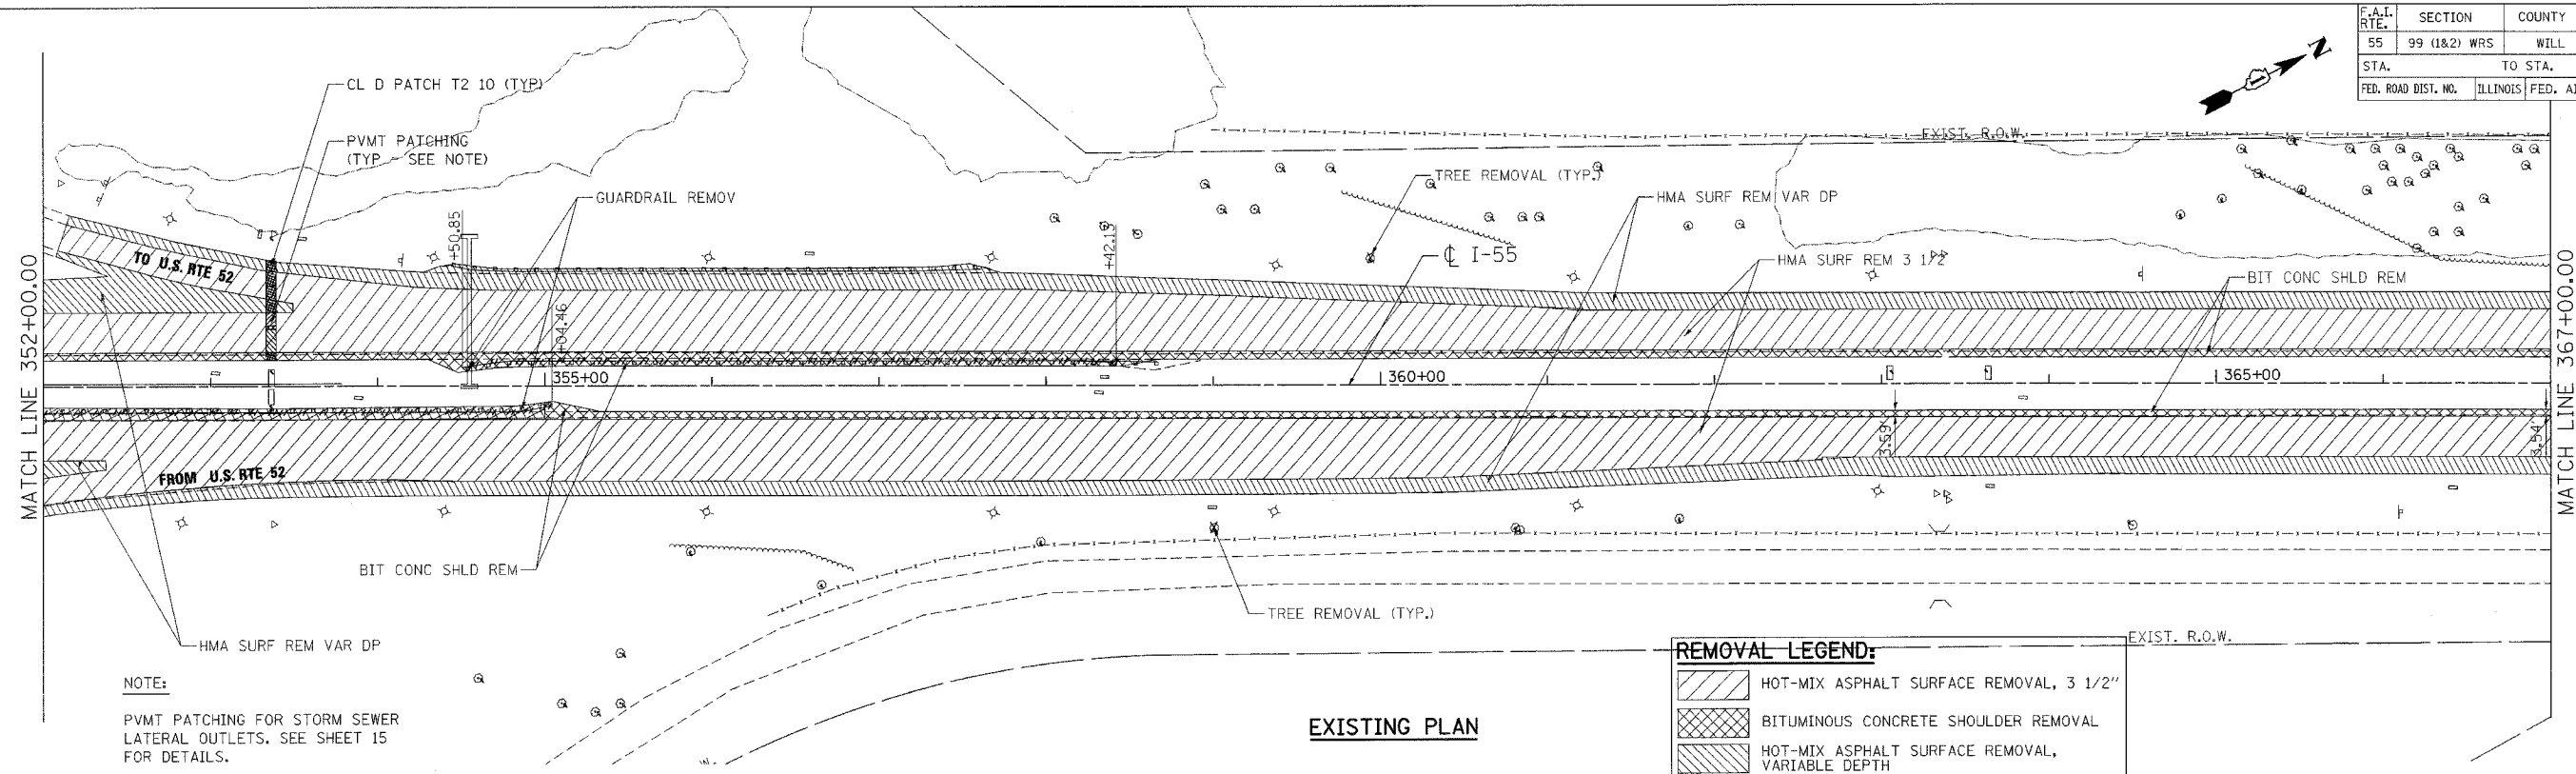


NOTE:
PVMT PATCHING FOR STORM SEWER LATERAL OUTLETS. SEE SHEET 15 FOR DETAILS.

REMOVAL LEGEND:

	HOT-MIX ASPHALT SURFACE REMOVAL, 3 1/2"
	BITUMINOUS CONCRETE SHOULDER REMOVAL
	HOT-MIX ASPHALT SURFACE REMOVAL, VARIABLE DEPTH

EXISTING PLAN

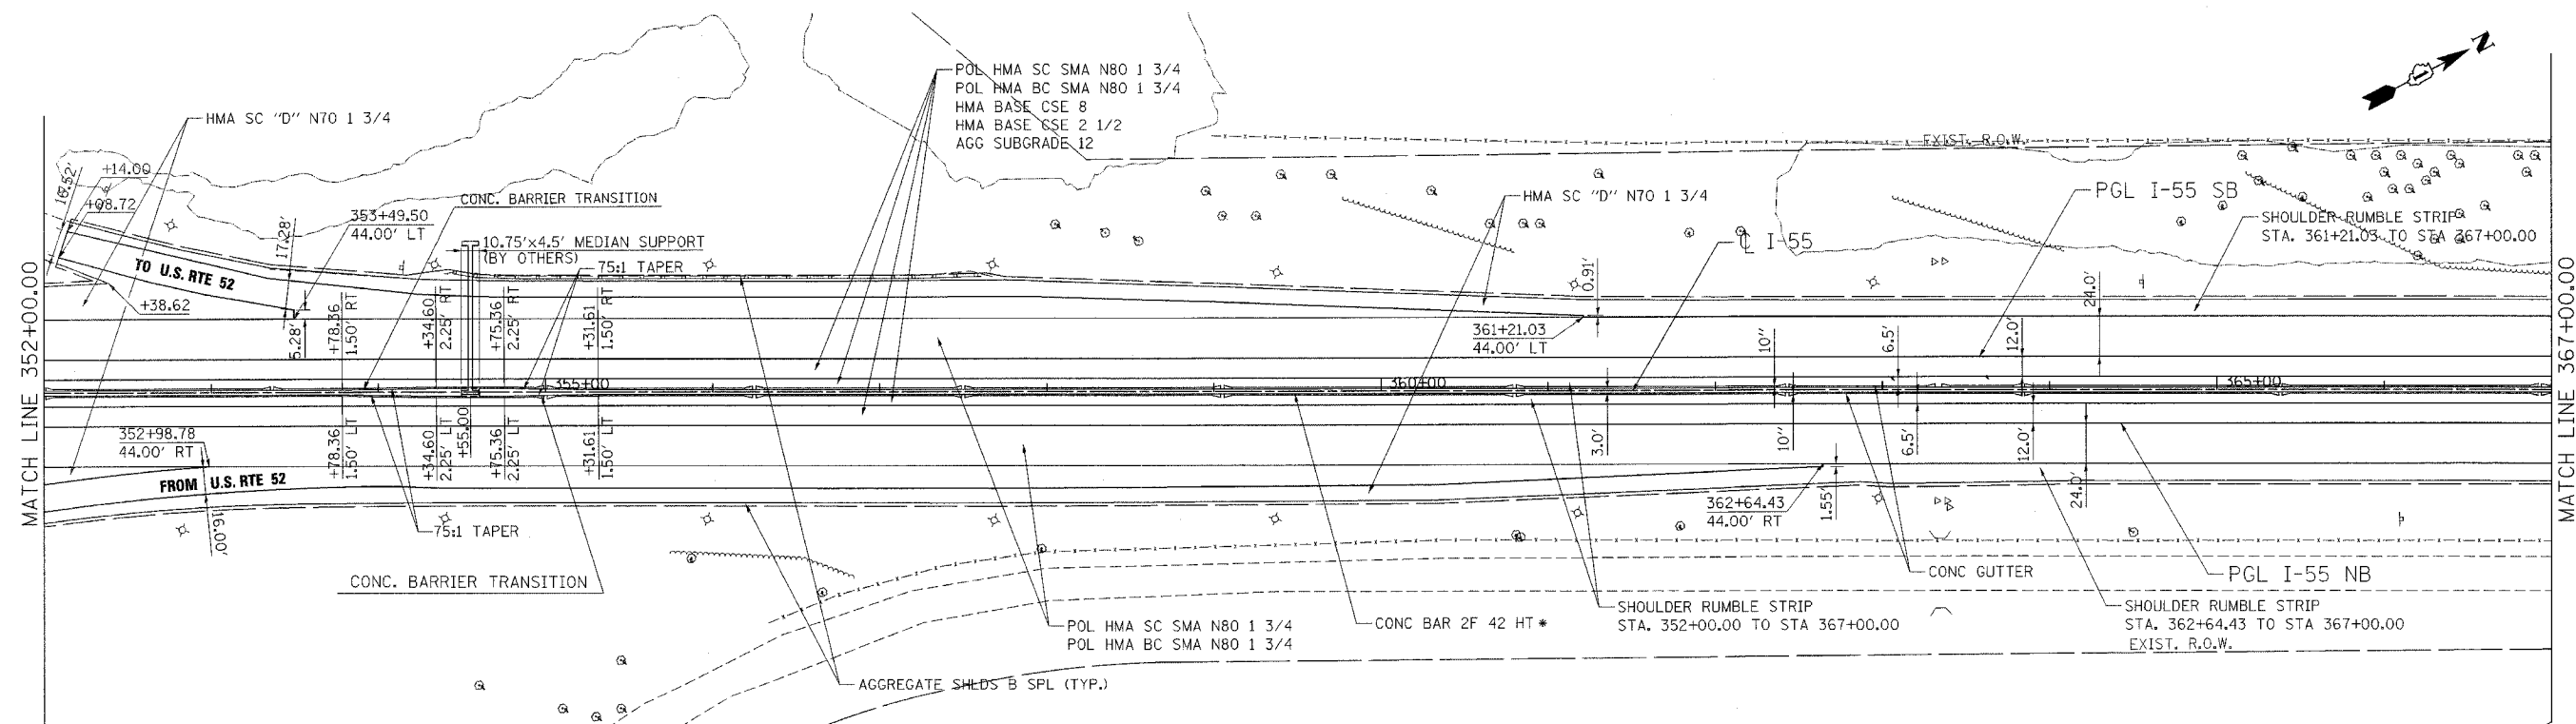

* SEE SHEET 190 FOR ADDITIONAL CONSTRUCTION JOINTS IN BARRIER WALL FOR THE DRAINAGE STRUCTURE SPECIAL AT STA. 363+33

PROPOSED PLAN

REVISIONS	
NAME	DATE

ILLINOIS DEPARTMENT OF TRANSPORTATION
FAI ROUTE 55 (I-80 TO BLACK ROAD)
WIDENING AND RESURFACING

**ROADWAY PLAN
FAI 55
STA. 352+00.00 TO STA. 367+00.00**

SCALE: 1"=50'
DATE 03/22/07

DRAWN BY AG
CHECKED BY DDH

TENG TENG & ASSOCIATES, INC.
ENGINEERS/ARCHITECTS/PLANNERS
CHICAGO, ILLINOIS

PLOT DATE = 03/22/07
 PLOT NAME = FAI 55
 PLOT SCALE = 1"=50'
 USER NAME = USER*