
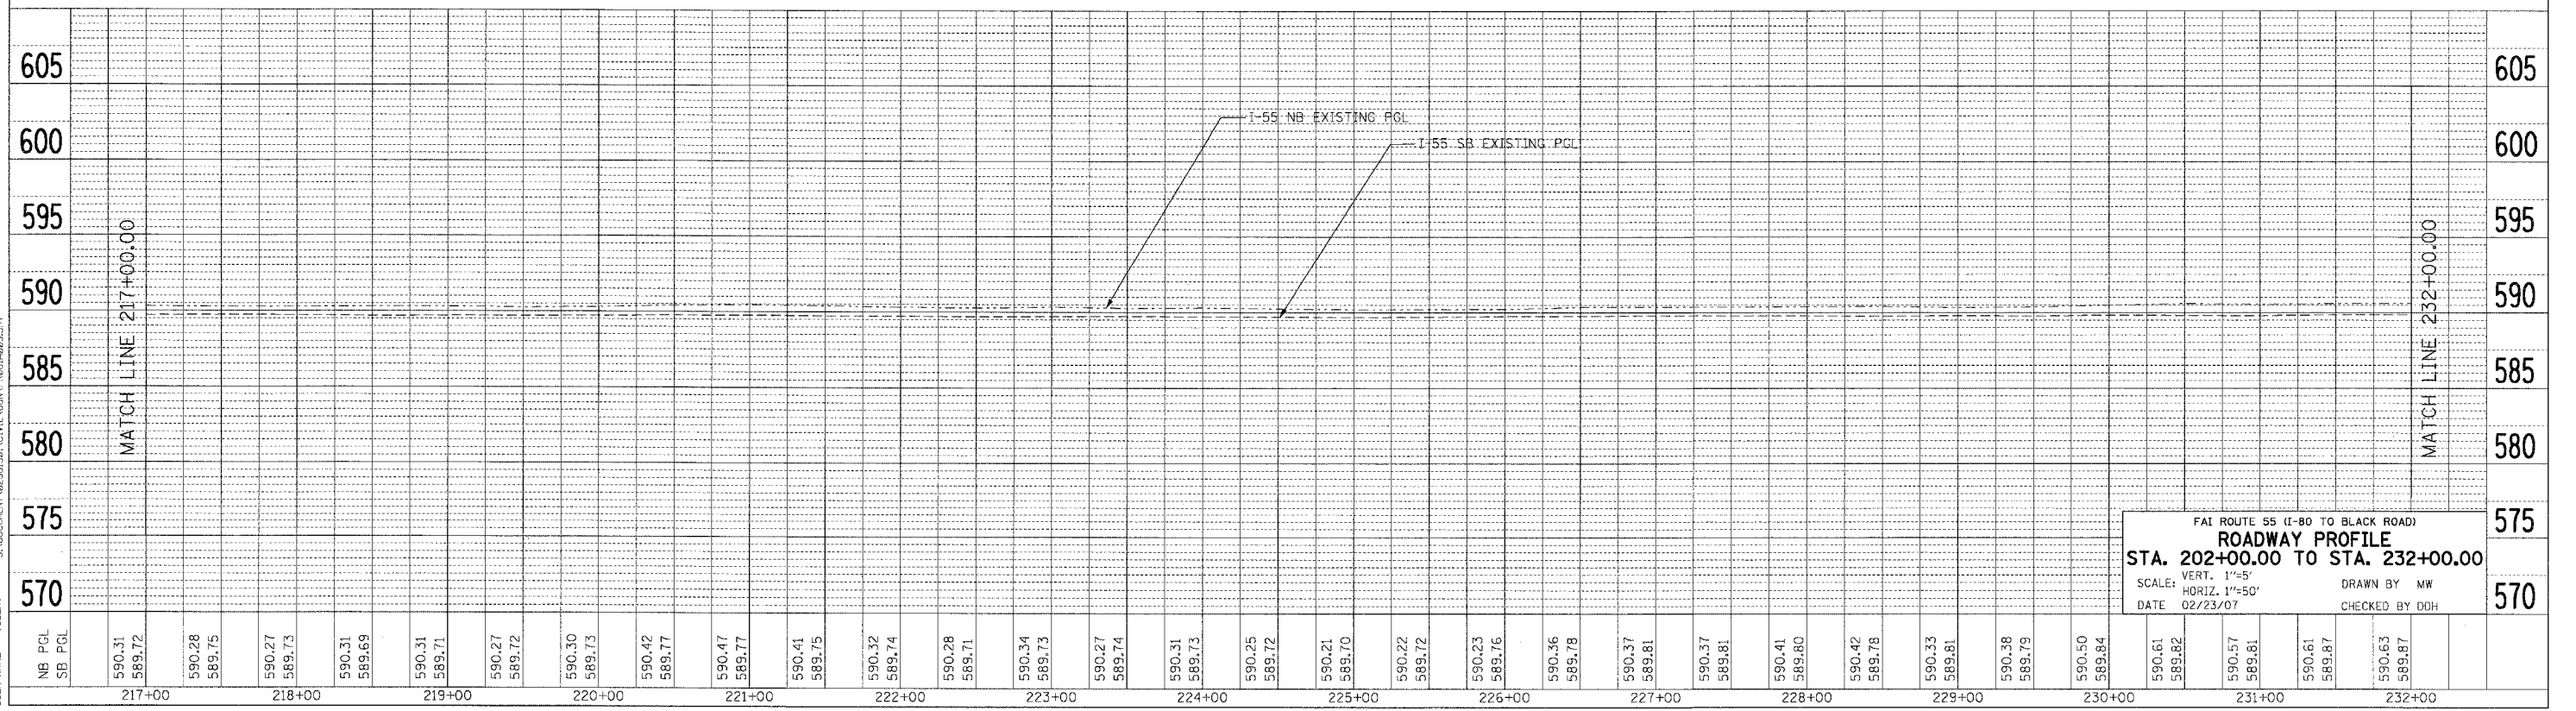


F.A. RTE.	SECTION	COUNTY	TOTAL SHEETS	SHEET NO.
55	99 (1&2) WRS	WILL	334	62
STA.		TO STA.		
FED. ROAD DIST. NO.		ILLINOIS	FED. AID PROJECT	

F.N.	DATE
SR/03/00	
BY	
PLotted	
Checked	
RT of Way	
Checked	
LAU FILE NAME	

PROFILE	DATE
SR/03/00	
BY	
PLotted	
Checked	
RT of Way	
Checked	
LAU FILE NAME	

2-28-2007 17:46:59 WRS/INZ  
 S:\DOCUMENT\0235101\ACT\ILDON\PR051A003.SHT  
 PLOT DATE = 02/28/07  
 FILE NAME = #FILES#  
 PLOT SCALE = #SCALE#  
 USER NAME = #USER#

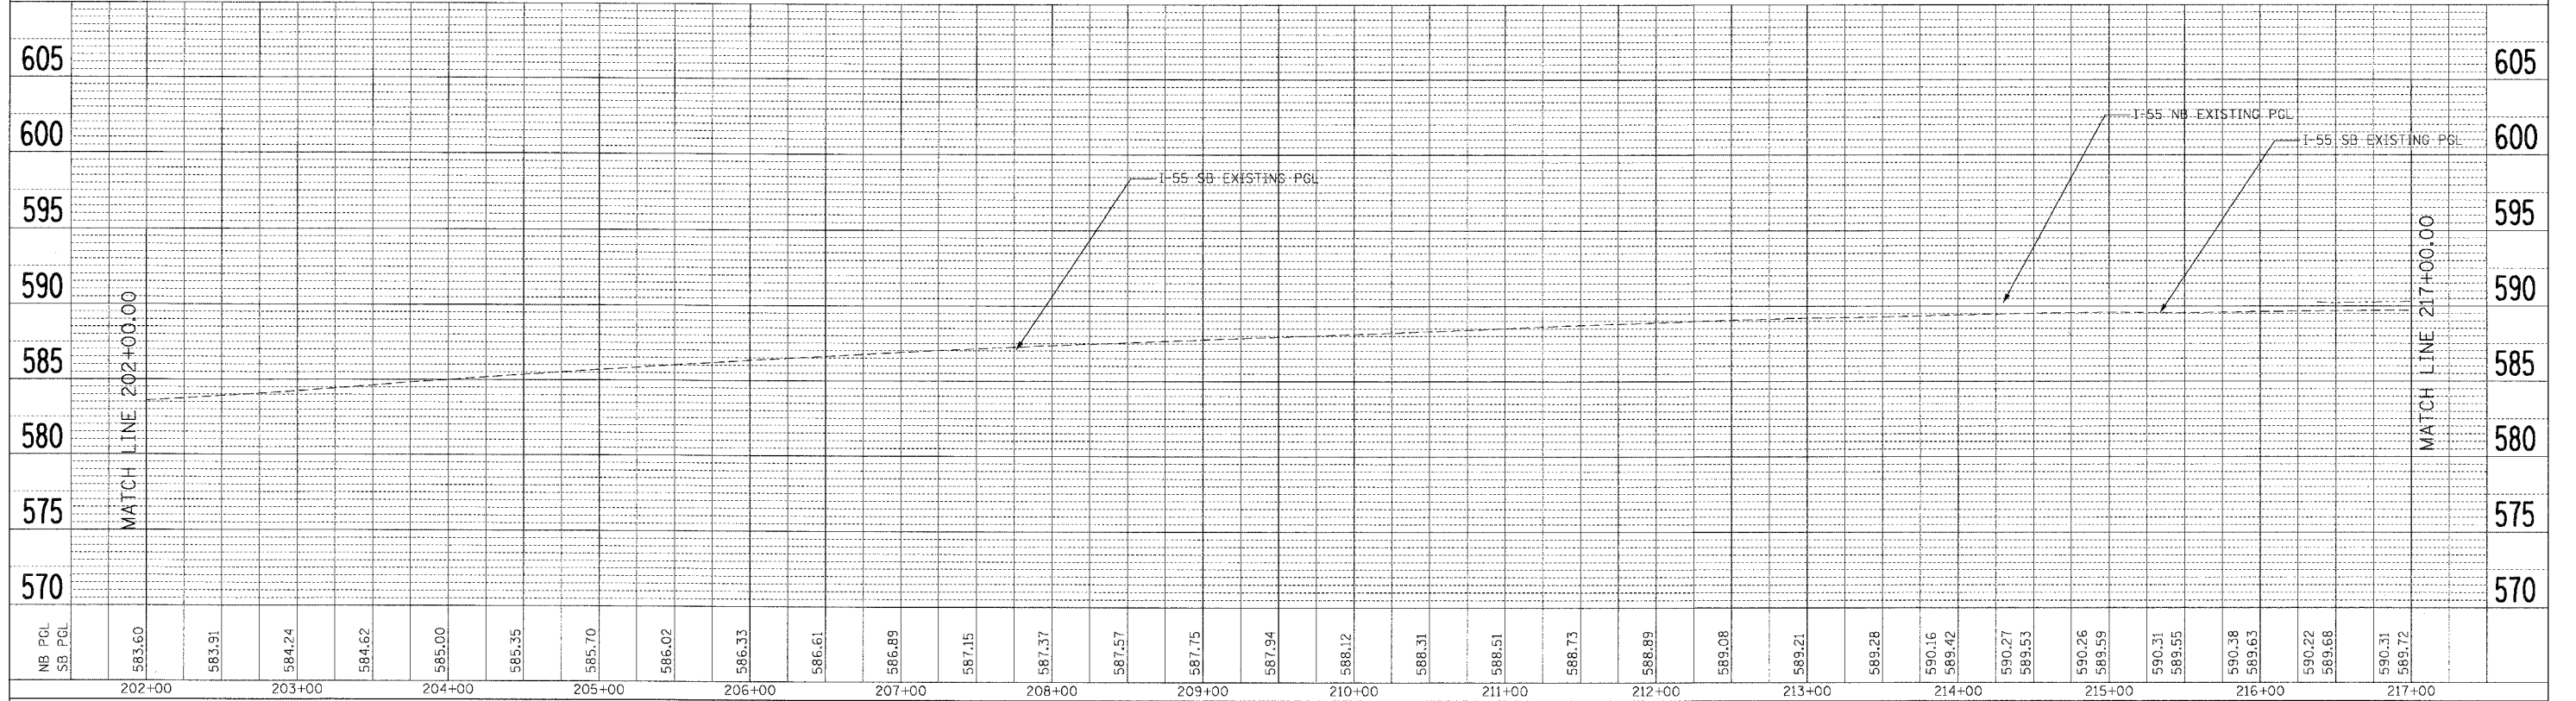

F&I ROUTE 55 (I-80 TO BLACK ROAD)  
**ROADWAY PROFILE**  
 STA. 202+00.00 TO STA. 232+00.00  
 SCALE: VERT. 1"=5'  
 HORIZ. 1"=50'  
 DATE 02/23/07  
 DRAWN BY MW  
 CHECKED BY DDH