
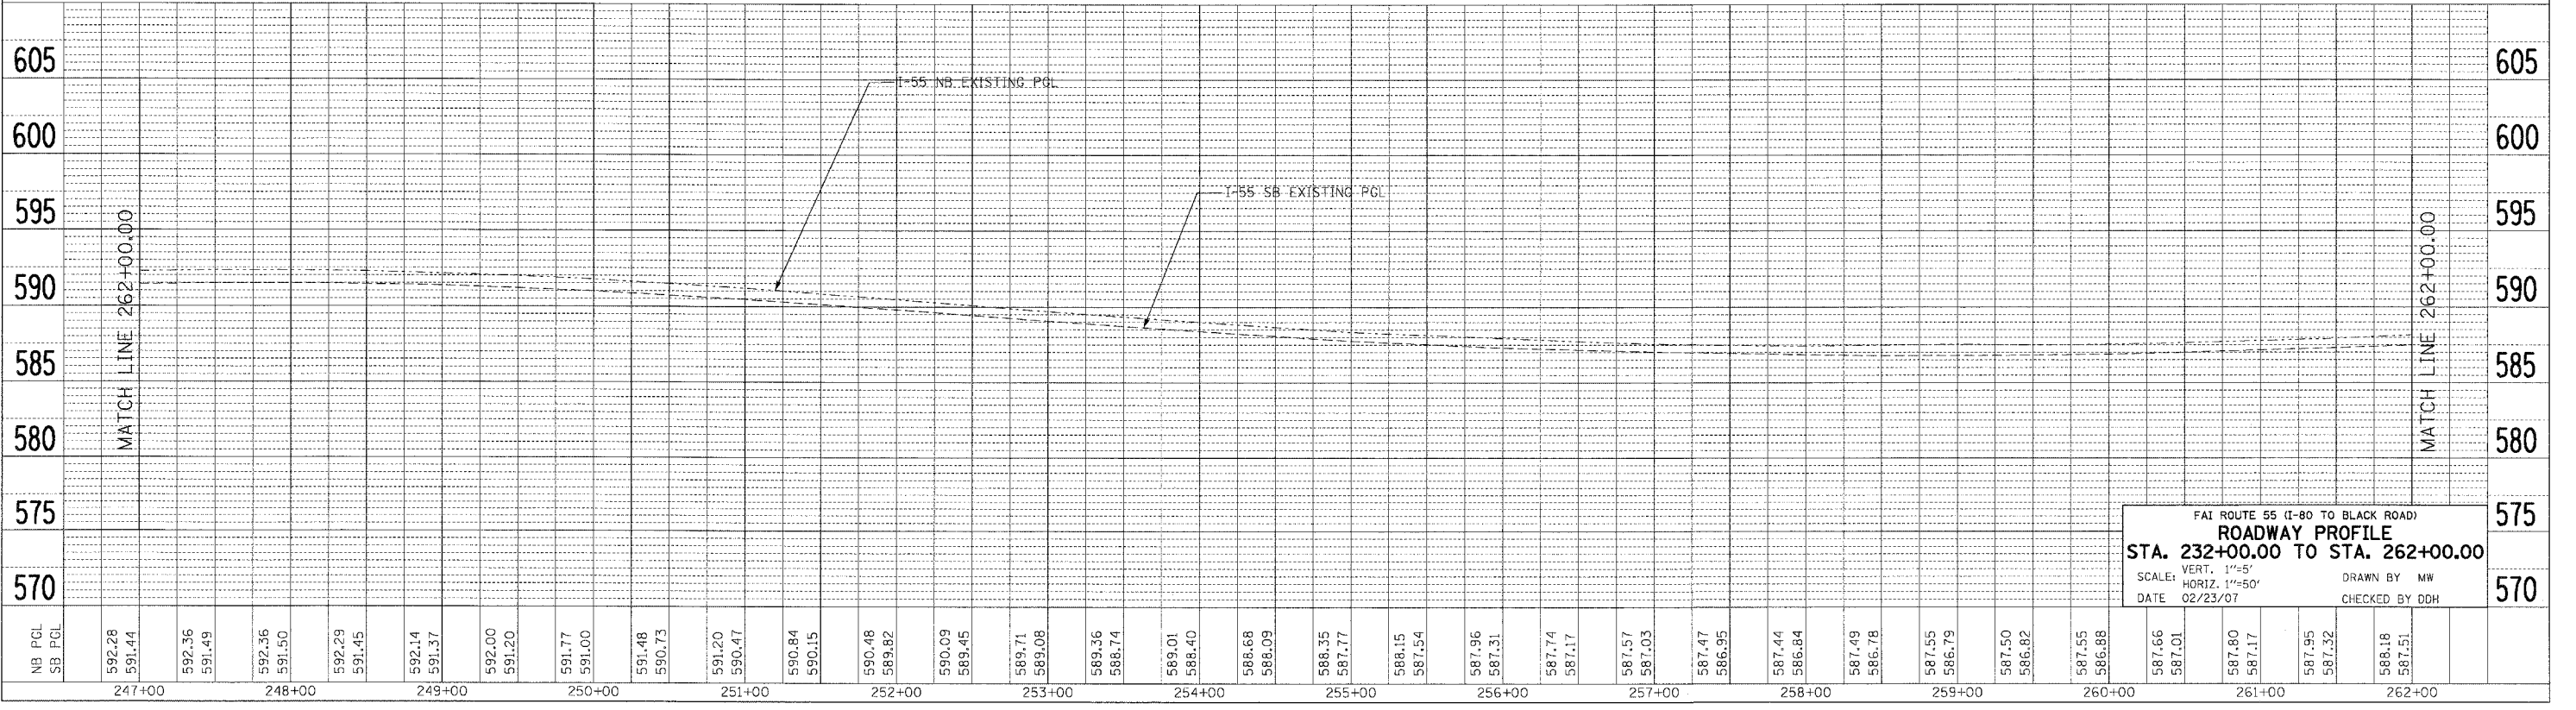


F.A. RTE.	SECTION	COUNTY	TOTAL SHEETS	SHEET NO.
55	99 (I&2) WRS	WILL	334	63
STA.		TO STA.		
FED. ROAD DIST. NO.		ILLINOIS FED. AID PROJECT		

DATE	BY
DATE	BY
DATE	BY

DATE	BY
DATE	BY
DATE	BY

PLOT DATE = 02/23/07
 FILE NAME = 62895.RD
 SCALE = 1"=50'
 USER NAME = DDH

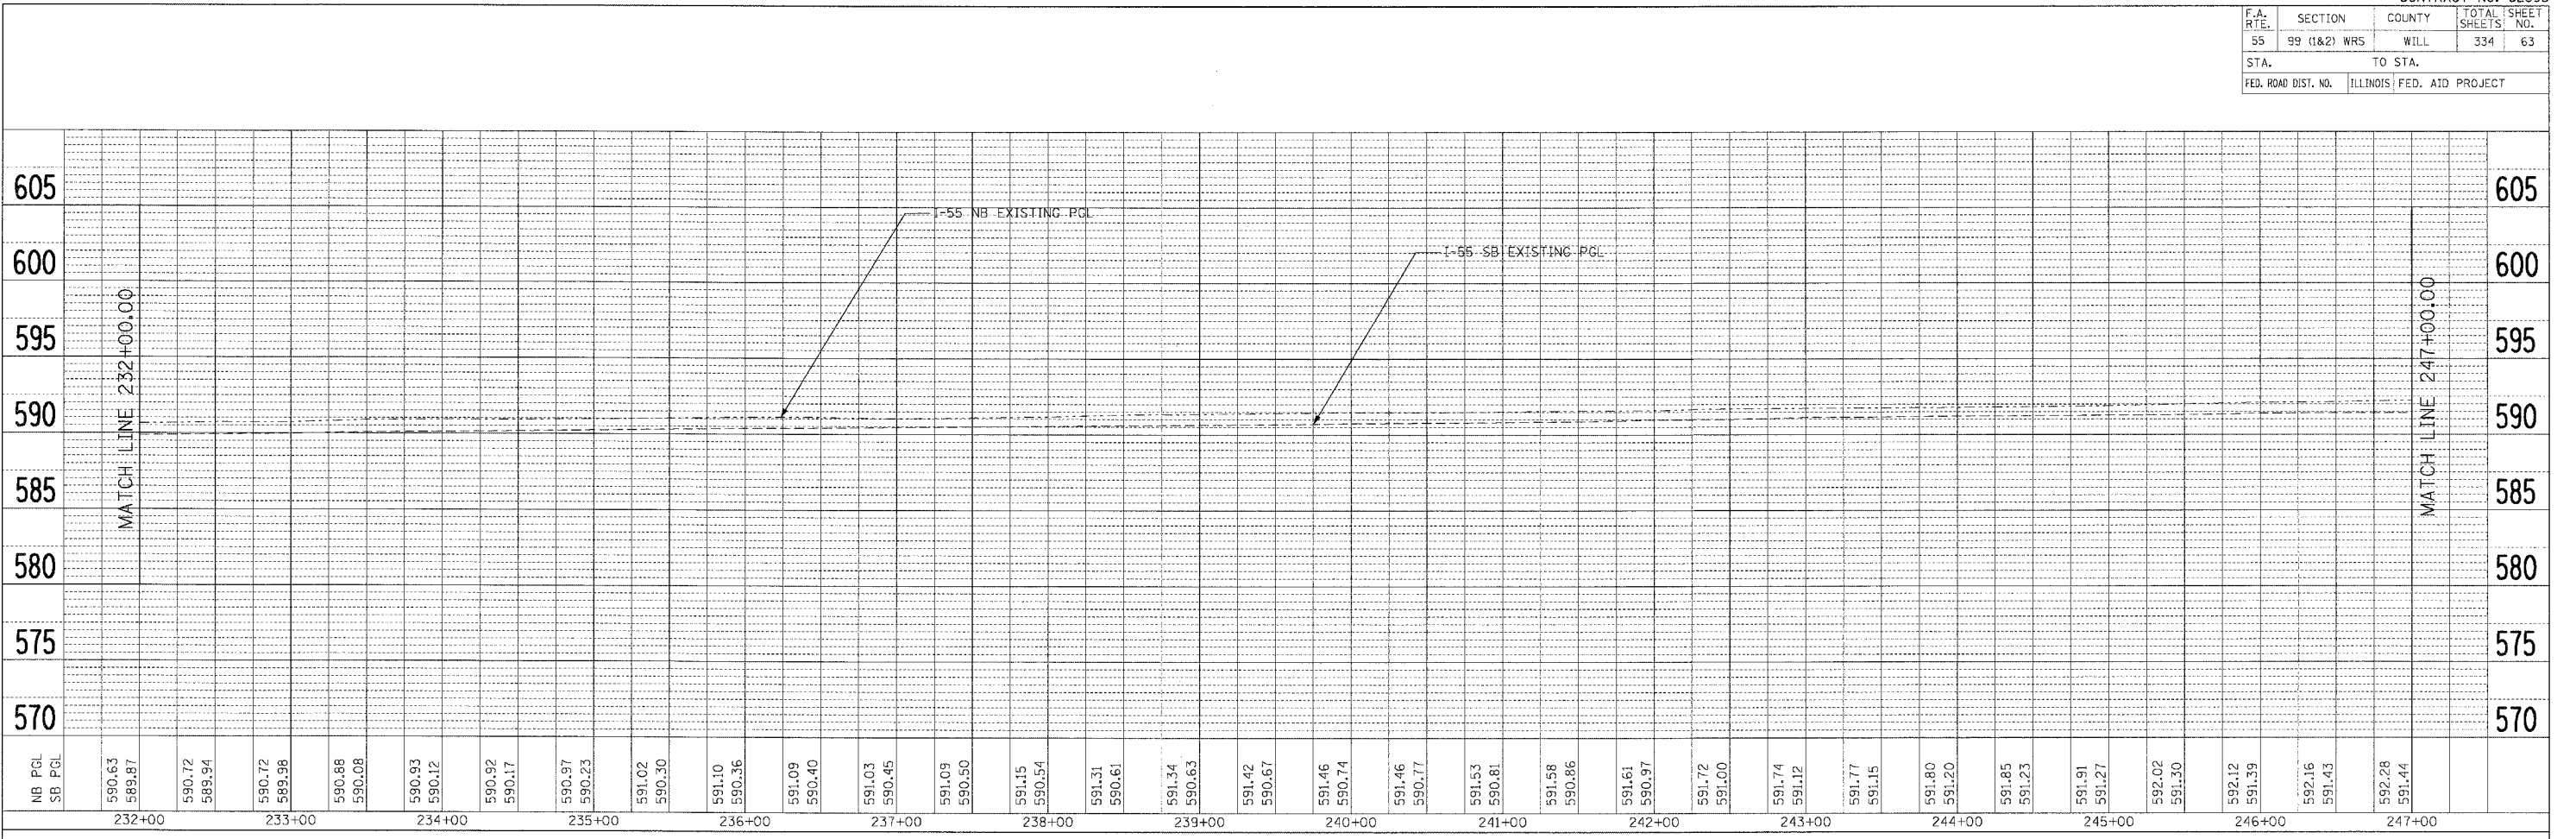

FAI ROUTE 55 (I-80 TO BLACK ROAD)
ROADWAY PROFILE
 STA. 232+00.00 TO STA. 262+00.00
 VERT. SCALE: 1"=5'
 HORIZ. SCALE: 1"=50'
 DATE: 02/23/07
 DRAWN BY: MW
 CHECKED BY: DDH