


F.A. RTE.	SECTION	COUNTY	TOTAL SHEETS	SHEET NO.
55	99 (I&2) WRS	WILL	334	64
STA.		TO STA.		
FED. ROAD DIST. NO.		ILLINOIS FED. AID PROJECT		

DATE: _____ BY: _____
 SUPERVISOR: _____
 CHECKED: _____
 DATE: _____ BY: _____
 SURVEYED: _____
 GRADES: _____
 DATE: _____ BY: _____
 PROFILE: _____

DATE: _____ BY: _____
 SUPERVISOR: _____
 CHECKED: _____
 DATE: _____ BY: _____
 SURVEYED: _____
 GRADES: _____
 DATE: _____ BY: _____
 PROFILE: _____

2-20-2007 17:46:57 VMS:RNKZ
 2-20-2007 17:46:57 CIVIL:UBN\PHR62895.SHT
 FILE NAME = #DATE#
 USER NAME = #USER#

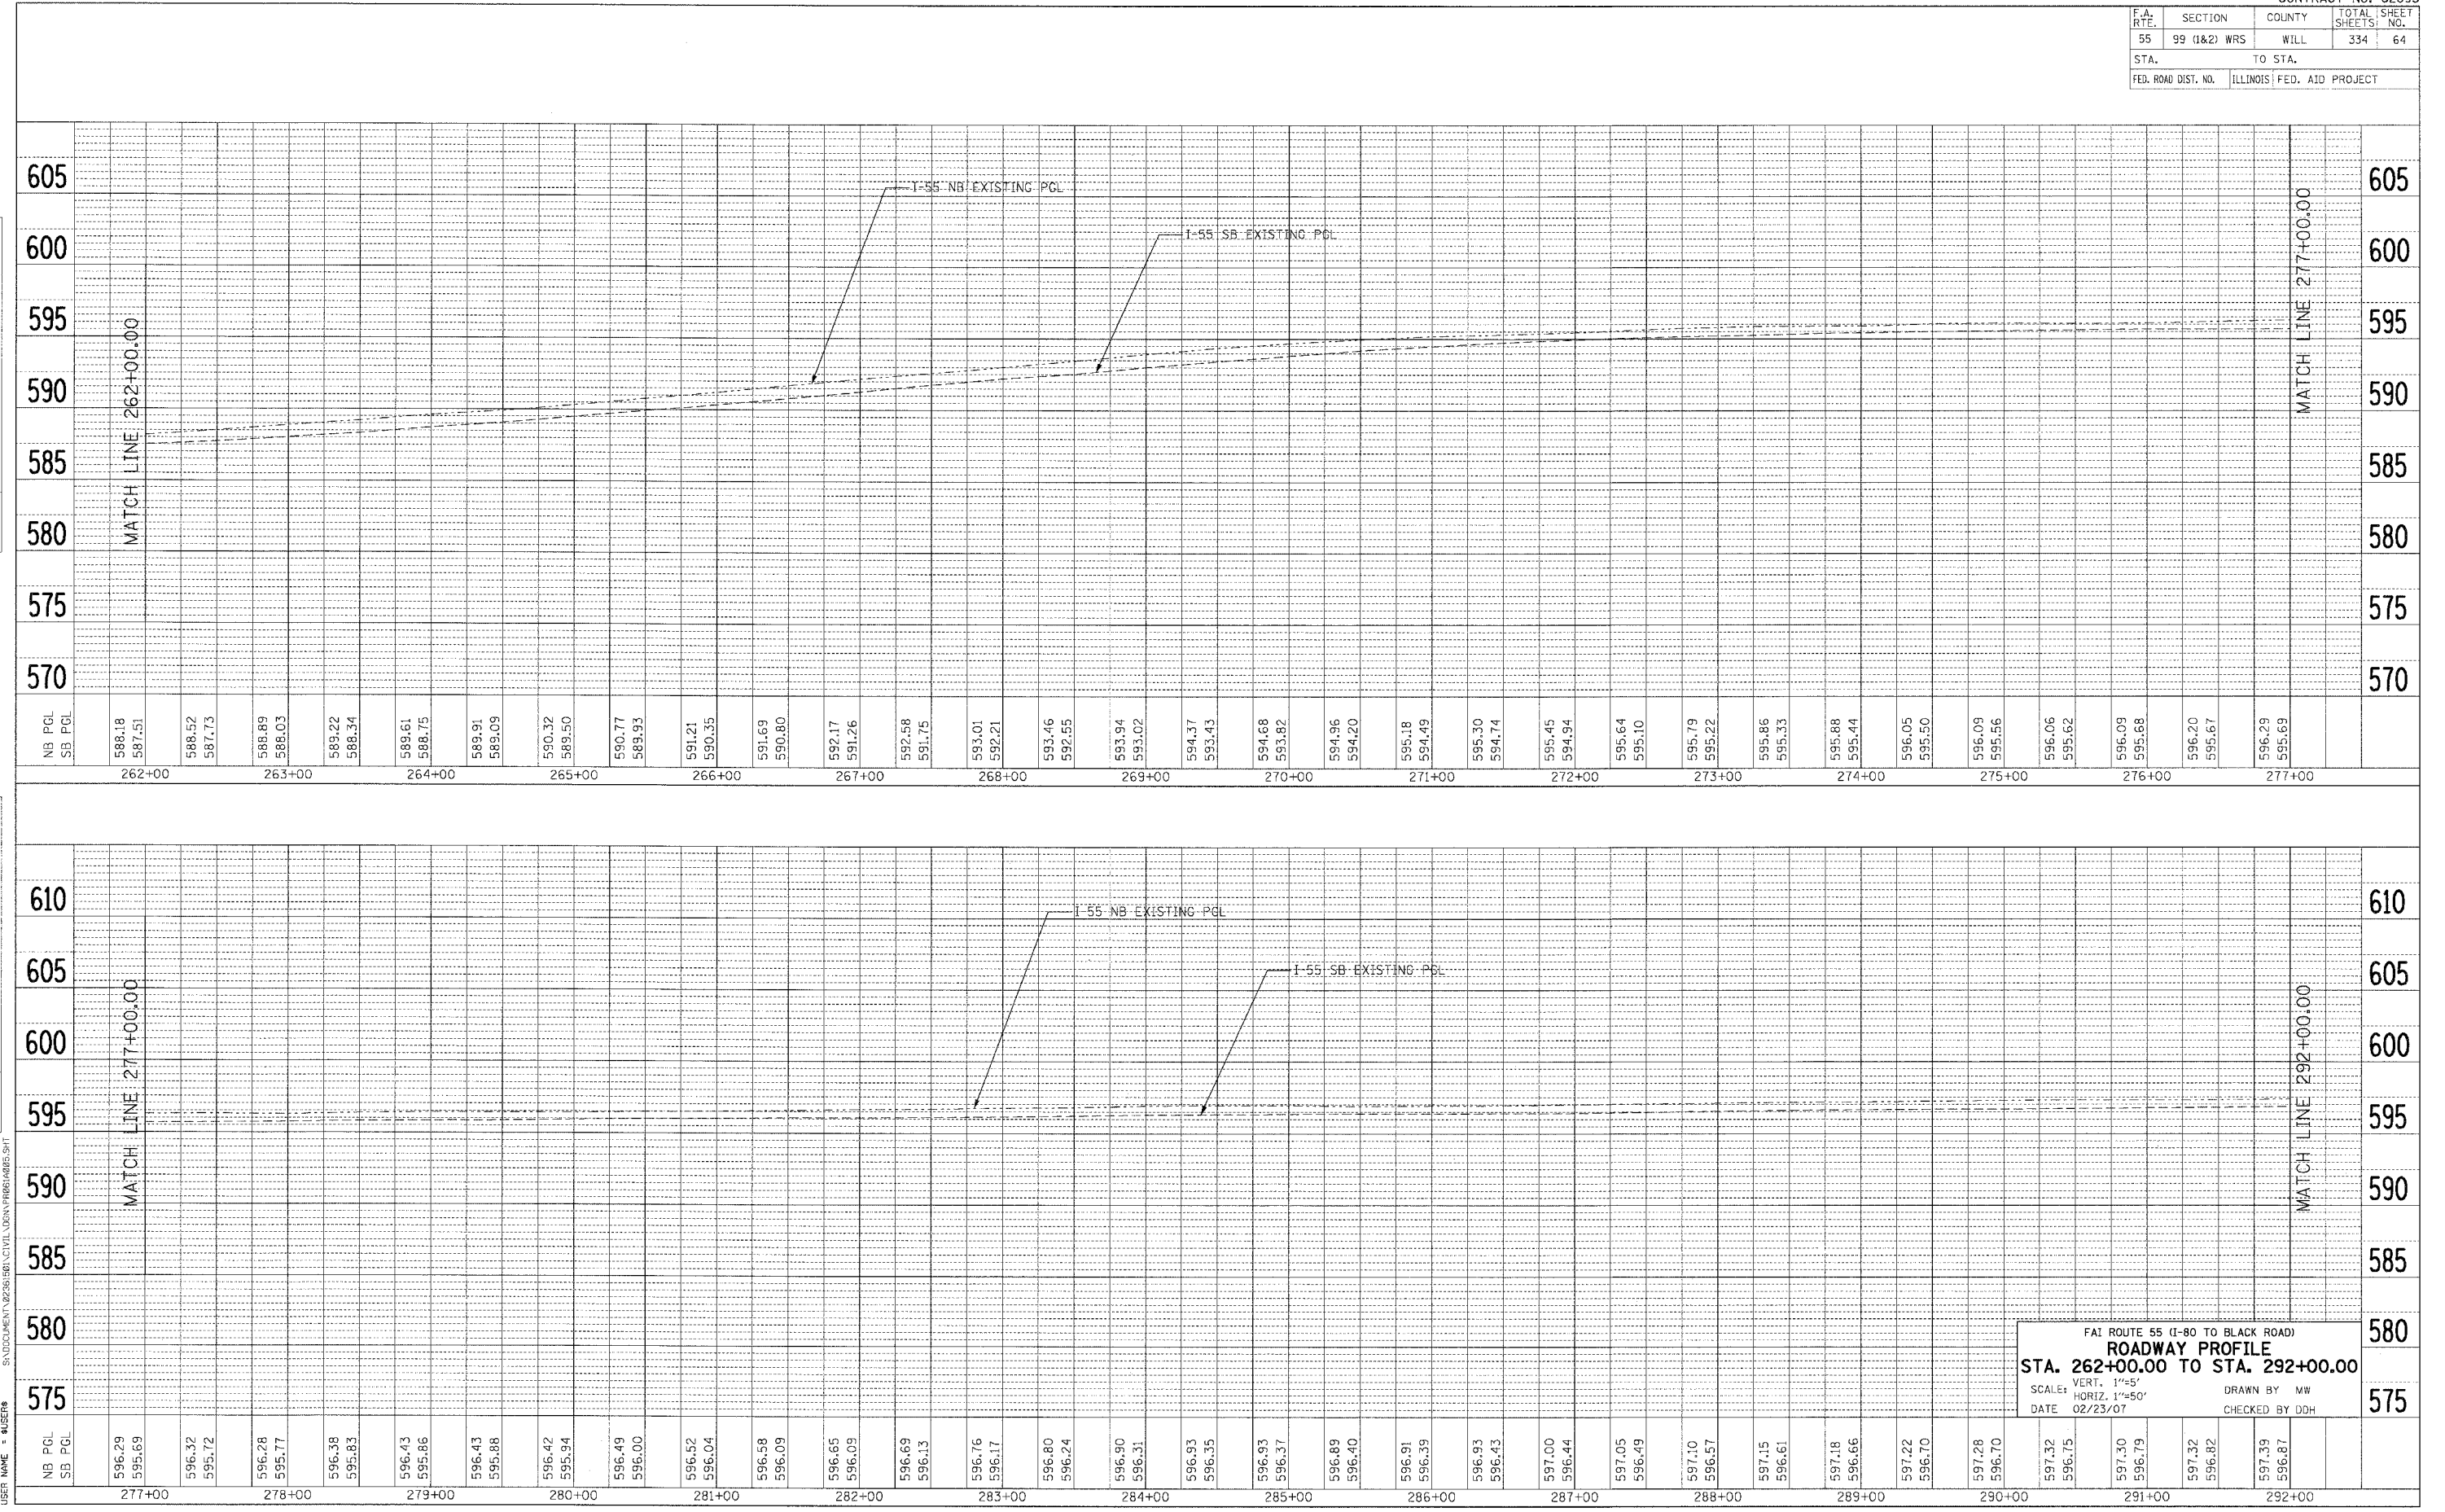

F&I ROUTE 55 (I-80 TO BLACK ROAD)
ROADWAY PROFILE
 STA. 262+00.00 TO STA. 292+00.00
 SCALE: VERT. 1"=5'
 HORIZ. 1"=50'
 DATE 02/23/07
 DRAWN BY MW
 CHECKED BY DDH