
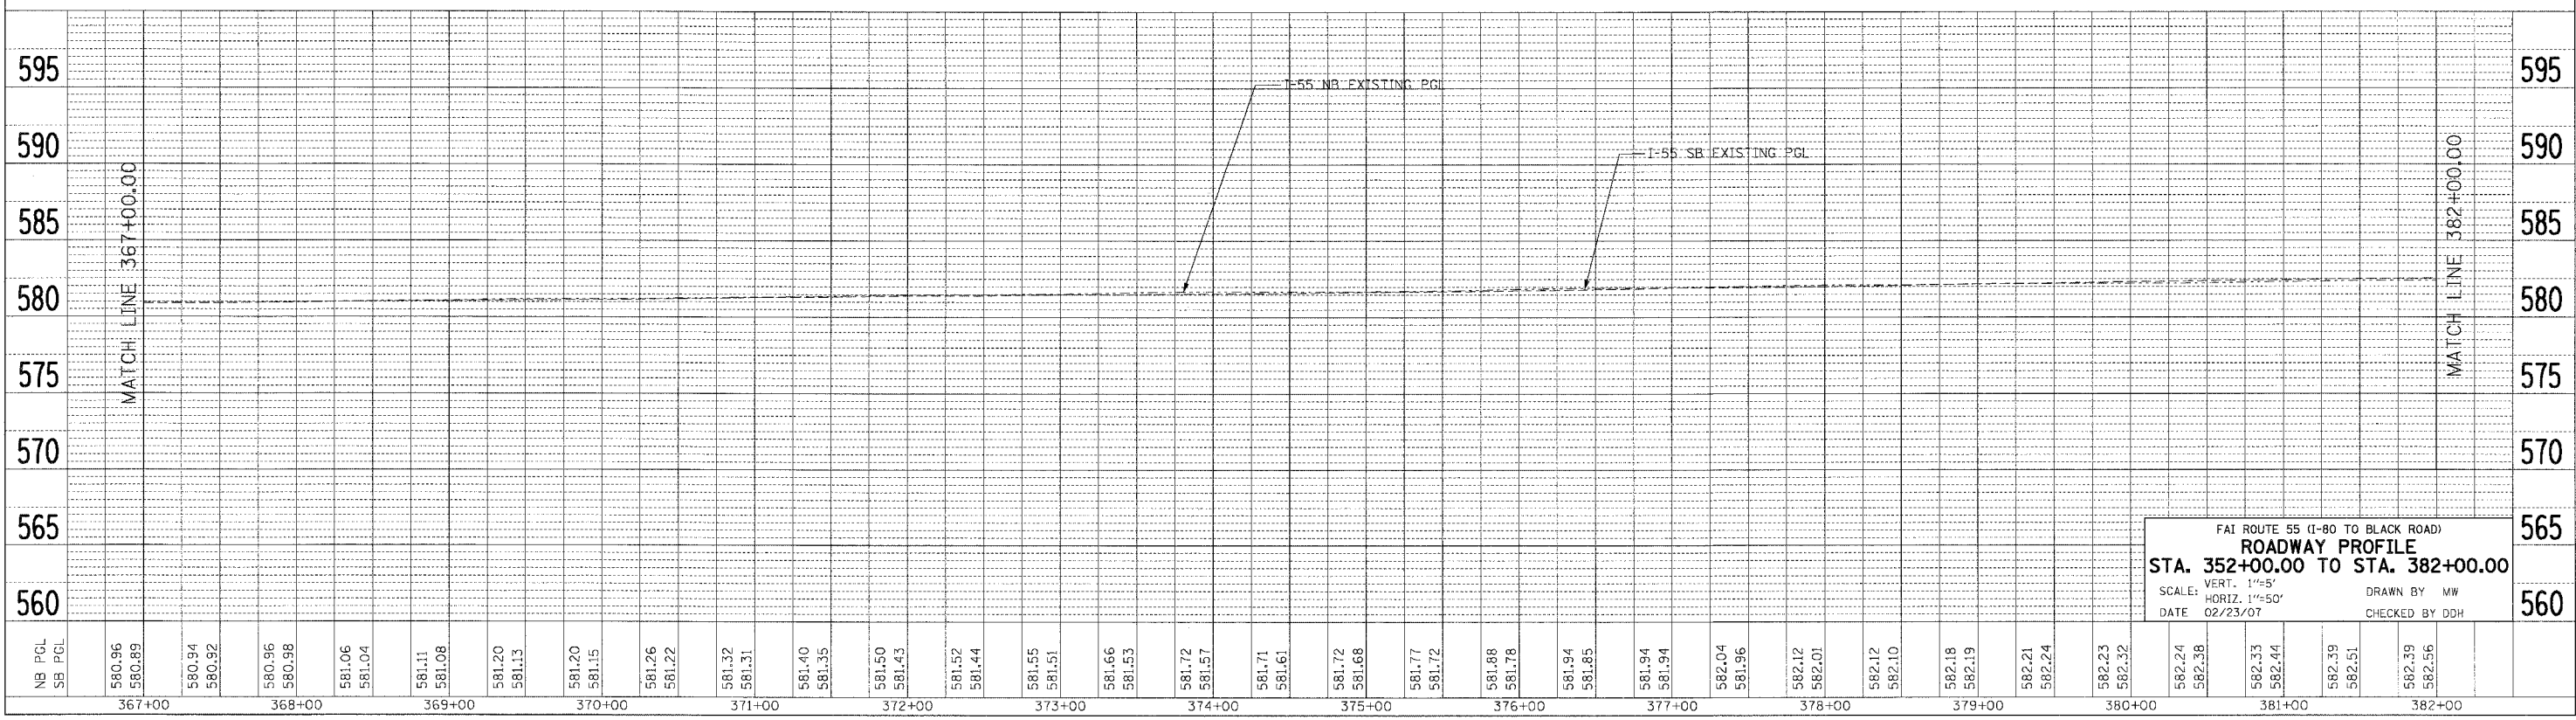


F.A. RTE.	SECTION	COUNTY	TOTAL SHEETS	SHEET NO.
55	99 (I&2) WRS	WILL	334	67
STA.		TO STA.		
FED. ROAD DIST. NO.		ILLINOIS FED. AID PROJECT		

P. N.	SURVEYED	BY	DATE
	PLANNED		
	NOTED		
	RT. OF WAY CHECKED		
	NO. _____		

PROFILE	SURVEYED	BY	DATE
	PLANNED		
	NOTED		
	RT. OF WAY CHECKED		
	NO. _____		

2-28-2007 17:47:22 VARBSMKZ
 S:\DOCUMENT\2230181\CVL\DRAW\PROF\99I&2WB.DWT
 PLOT DATE = 02/28/07
 FILE NAME = 99I&2WB.DWT
 PLOT SCALE = 1"=50'
 USER NAME = 99I&2WB

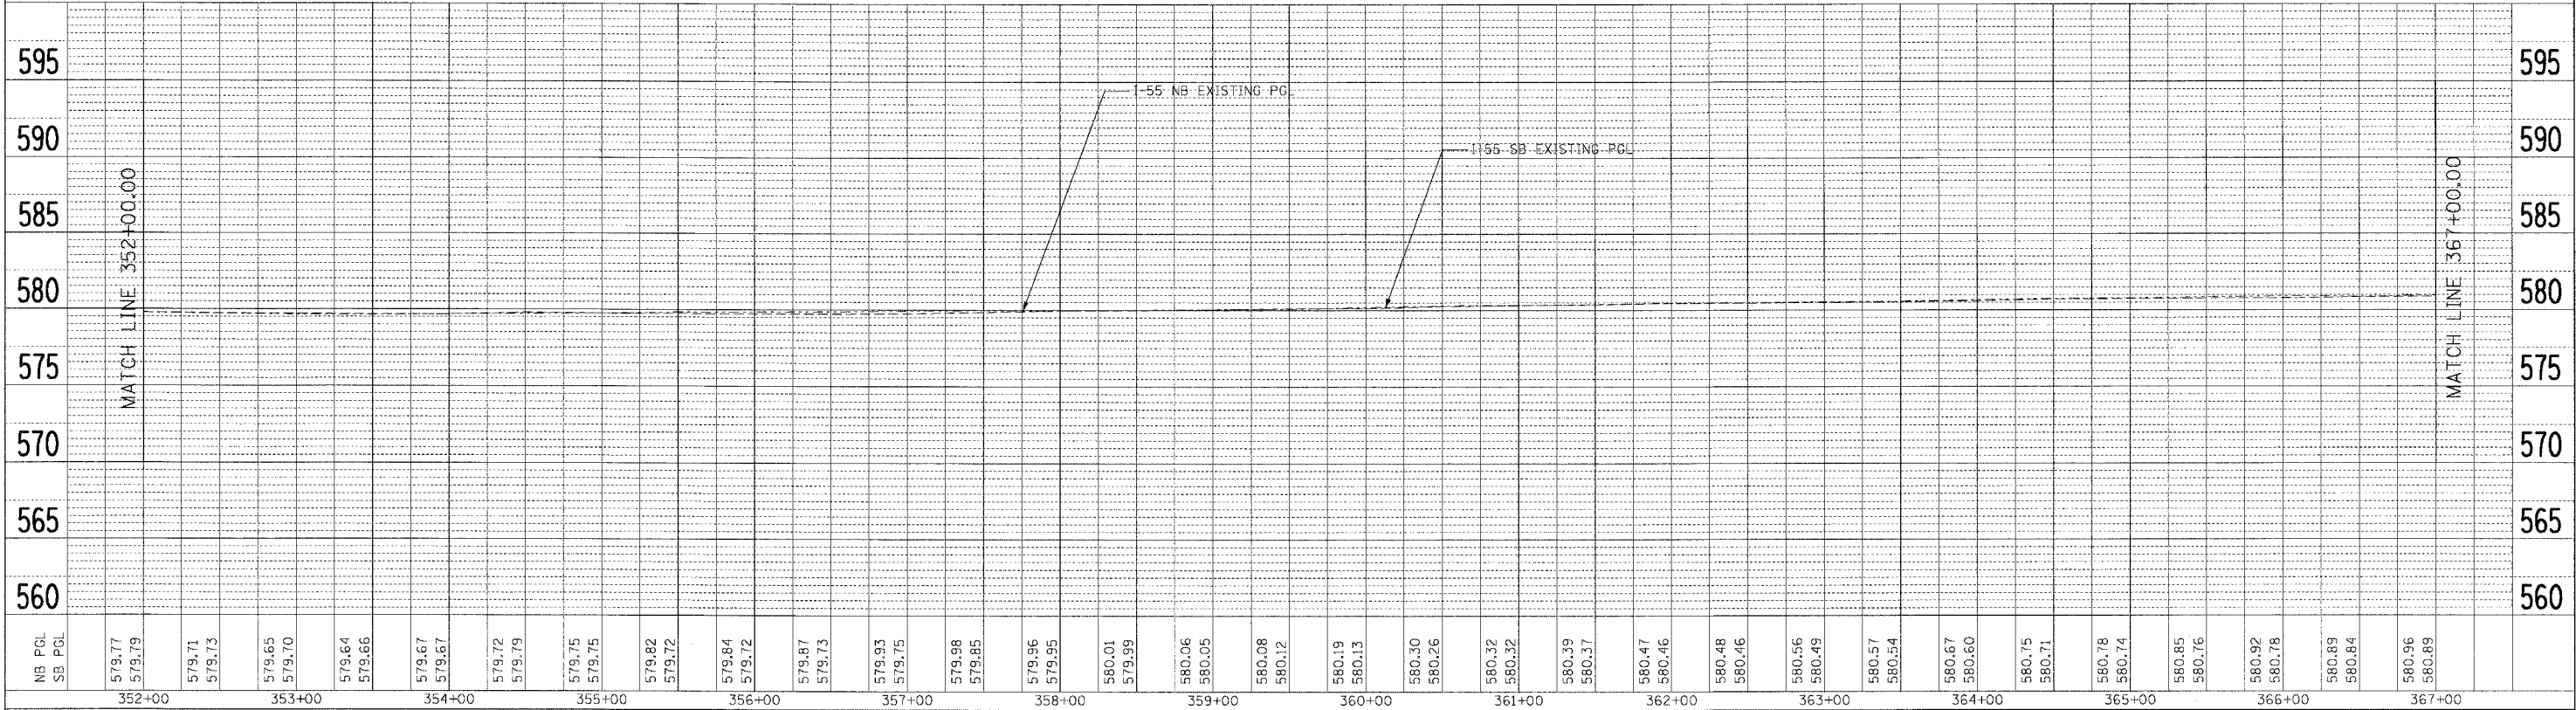

FBI ROUTE 55 (I-80 TO BLACK ROAD)
ROADWAY PROFILE
 STA. 352+00.00 TO STA. 382+00.00
 SCALE: VERT. 1"=5'
 DATE 02/23/07
 DRAWN BY MW
 CHECKED BY DDH