


F.A.I. RTE.	SECTION	COUNTY	TOTAL SHEETS	SHEET NO.
55	99 (I&2) WRS	WILL.	334	74
STA.		TO STA.		
FED. ROAD DIST. NO.		ILLINOIS FED. AID PROJECT		


MATCH LINE 270+00.00

MATCH LINE 276+00.00

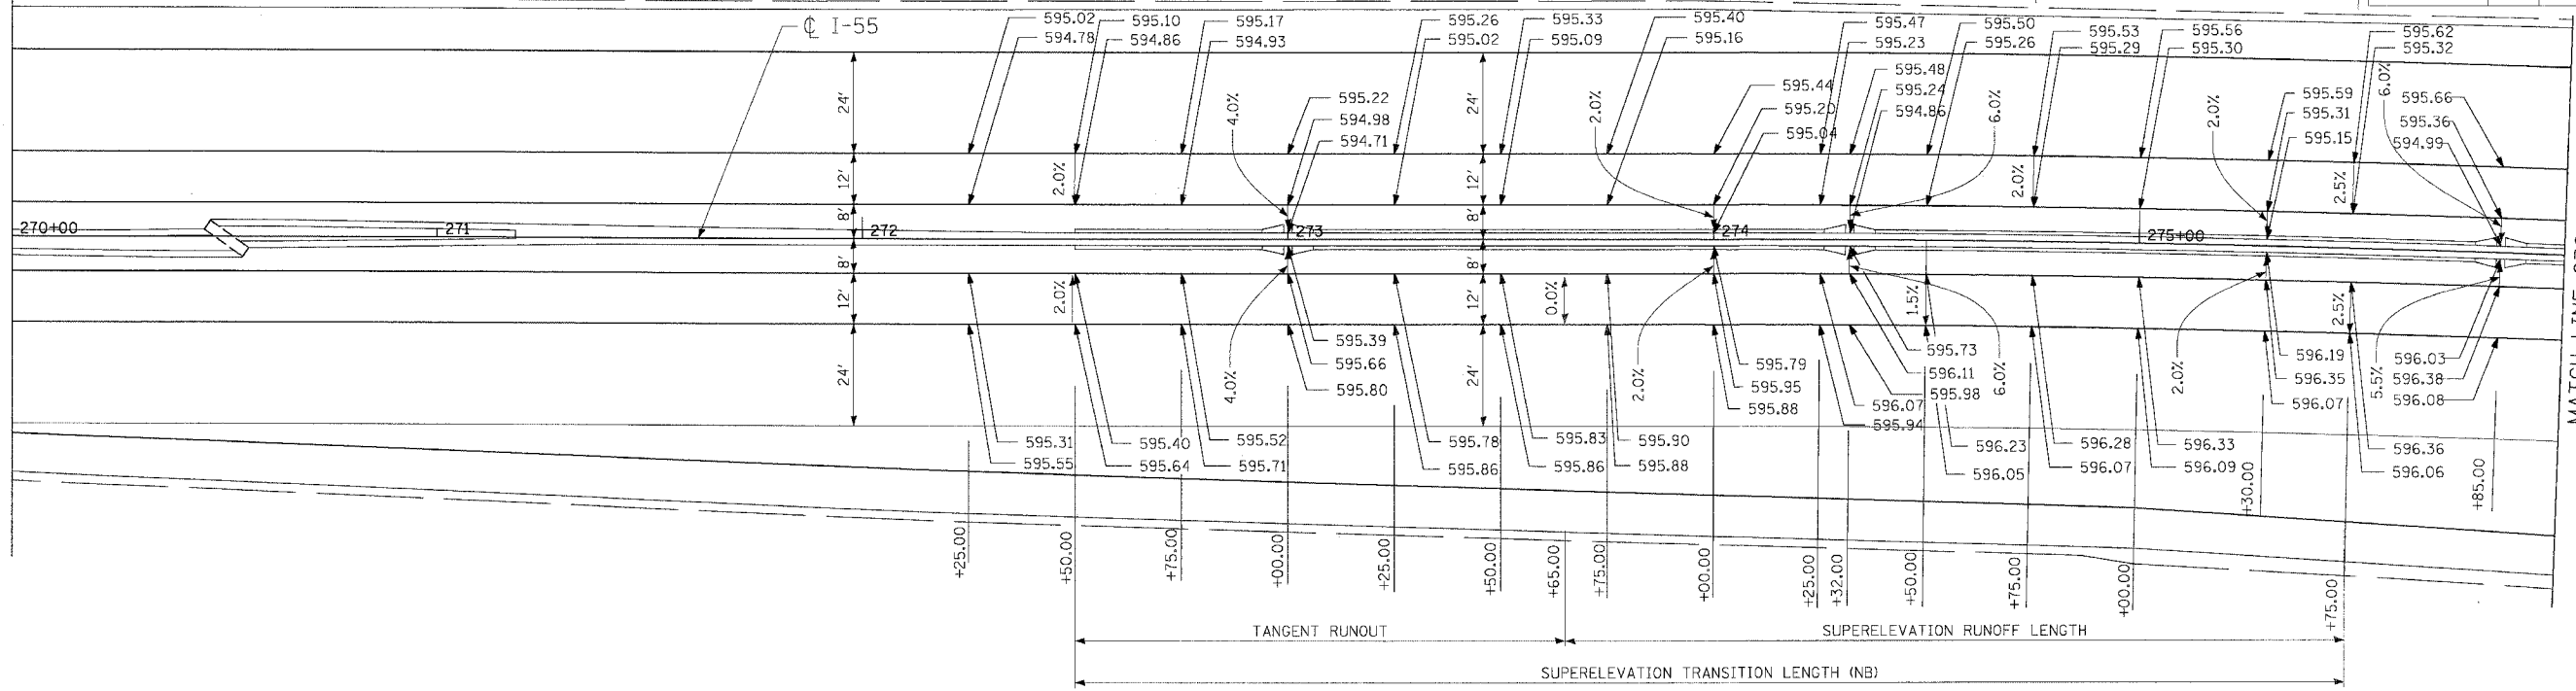

MATCH LINE 276+00.00

MATCH LINE 282+00.00

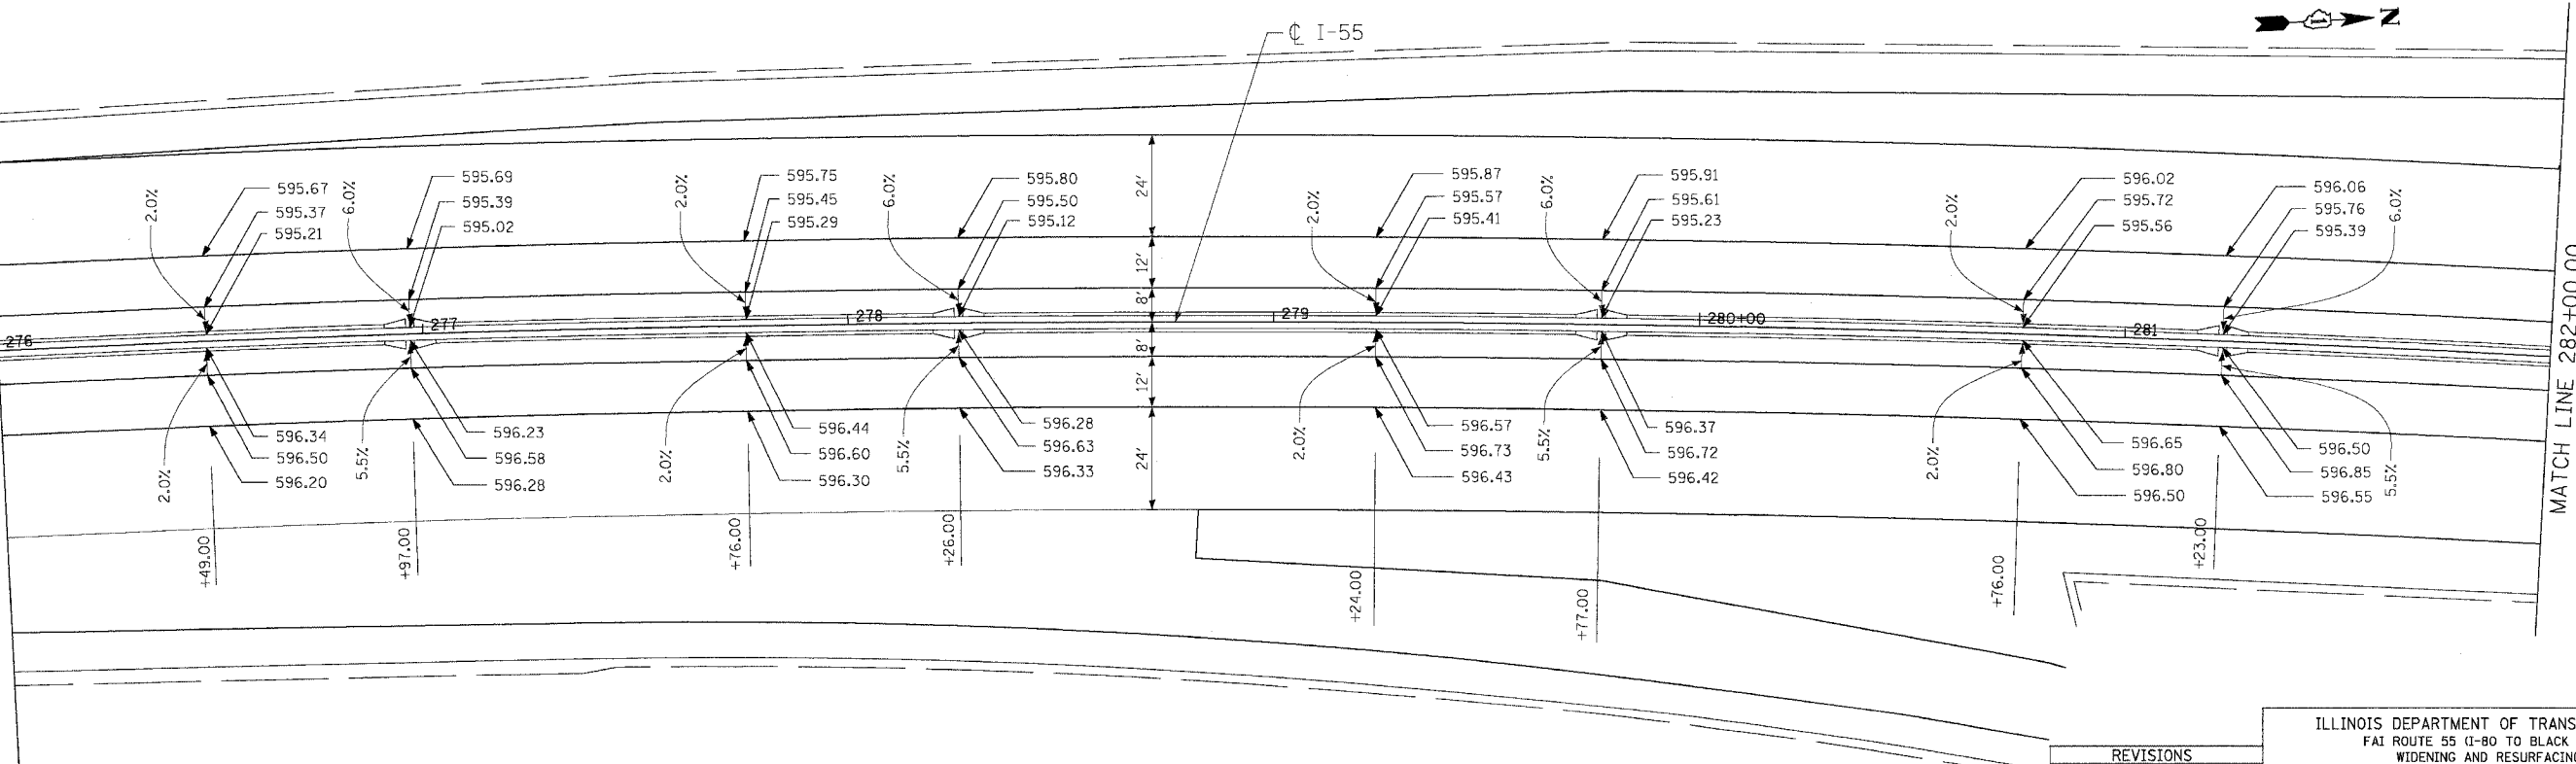

REVISIONS	
NAME	DATE

ILLINOIS DEPARTMENT OF TRANSPORTATION  
 FAI ROUTE 55 (I-80 TO BLACK ROAD)  
 WIDENING AND RESURFACING

**PAVEMENT ELEVATION DETAILS**  
**FAI 55**  
**STA. 270+00.00 TO STA. 282+00.00**

SCALE: 1"=20'  
 DATE 02/23/07

DRAWN BY MRK  
 CHECKED BY DDH

**TENG** TENG & ASSOCIATES, INC.  
 ENGINEERS/ARCHITECTS/PLANNERS  
 CHICAGO, ILLINOIS

PLOT DATE = # DATE#  
 FILE NAME = # FILE#  
 PLOT SCALE = # SCALE#  
 USER NAME = # USER#