
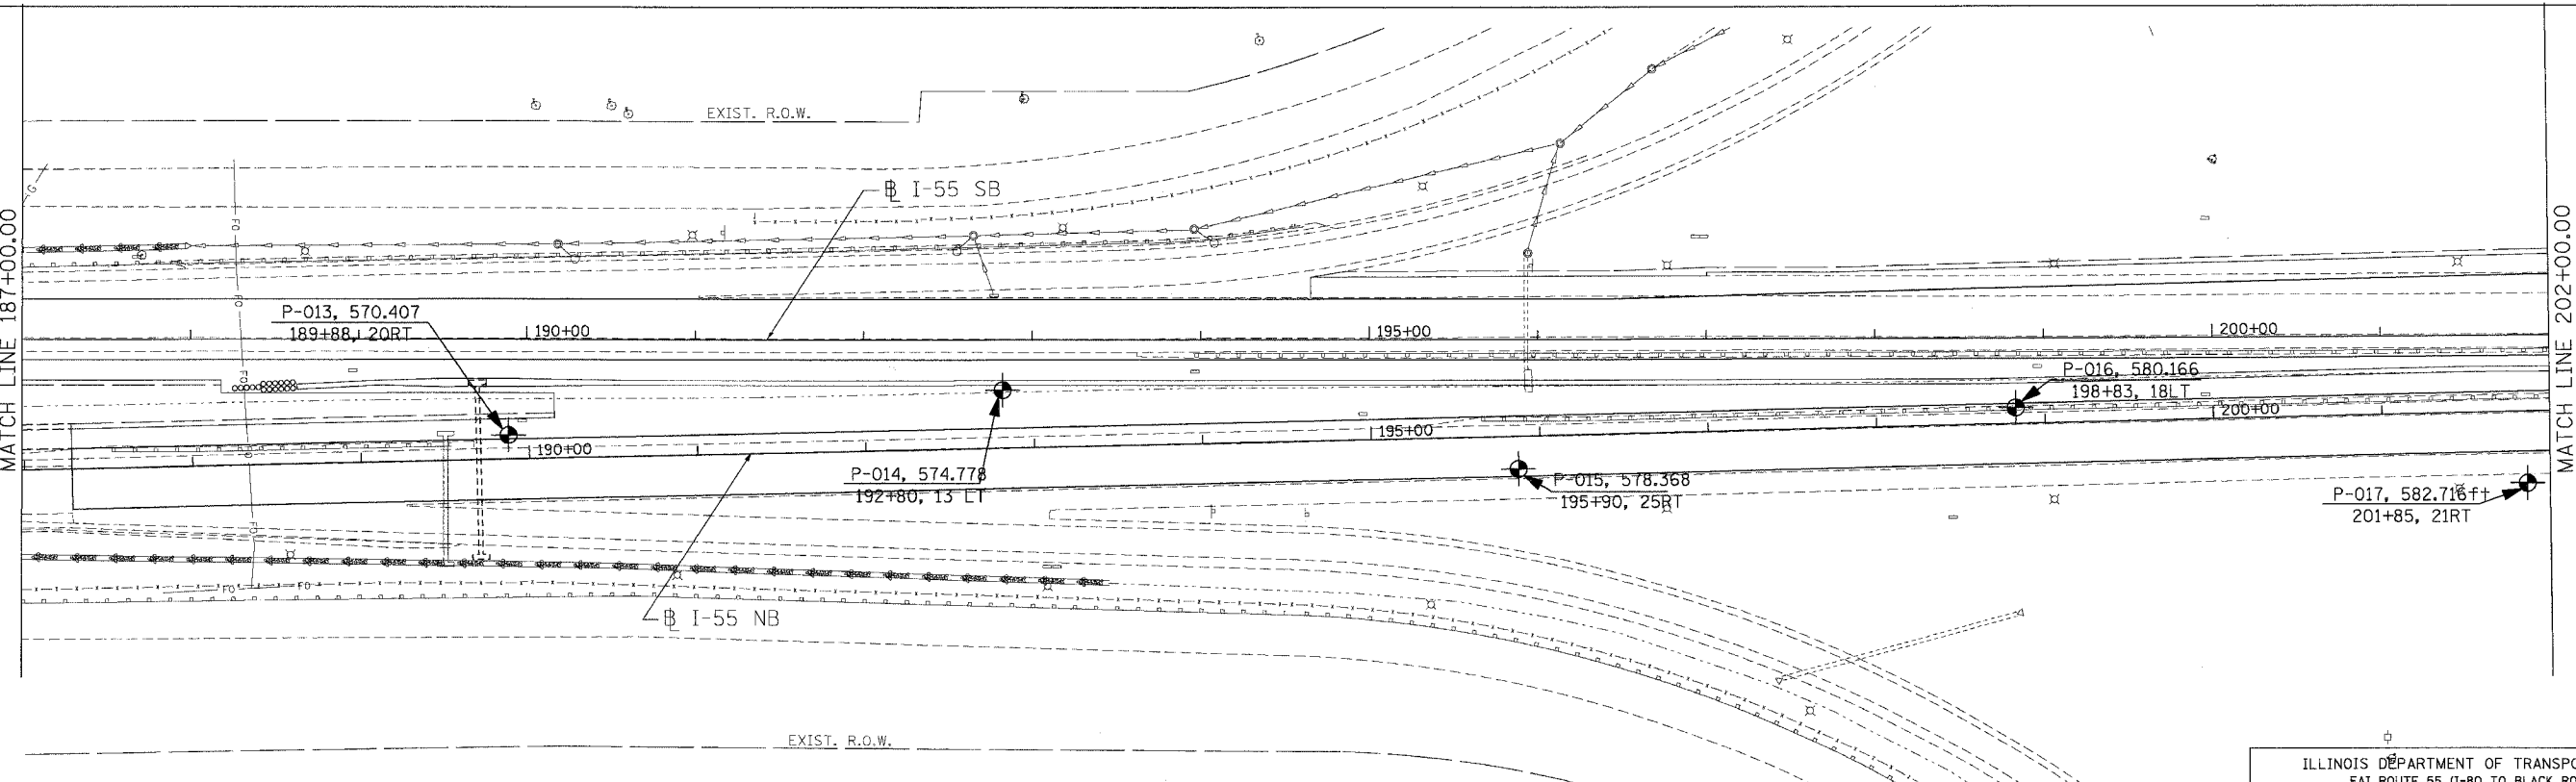


F.A.I. RTE.	SECTION	COUNTY	TOTAL SHEETS	SHEET NO.
55	99 (I&2) WRS	WILL	334	85
STA.	TO STA.			
FED. ROAD DIST. NO.	ILLINOIS	FED. AID PROJECT		

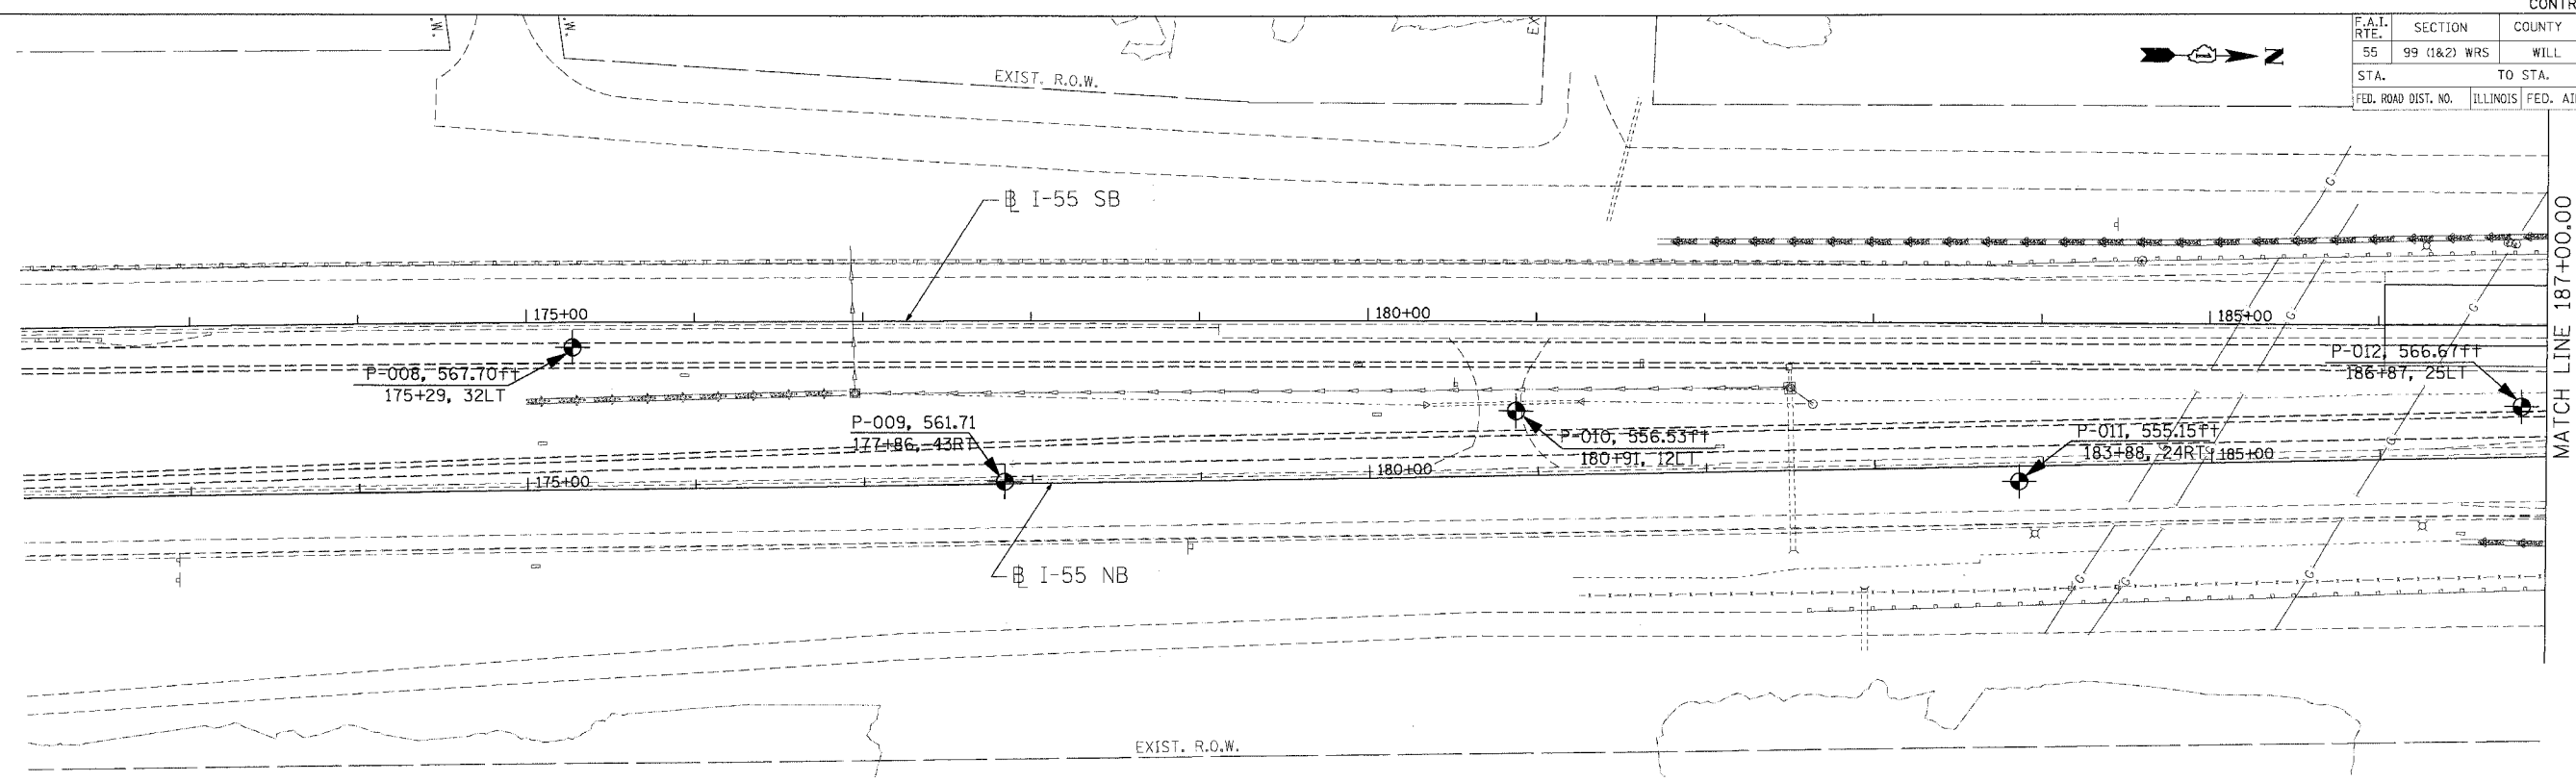

PLOT DATE = #DATE#  
 FILE NAME = #FILE#  
 PLOT SCALE = #SCALE#  
 USER NAME = #USER#  
 .\X:\910801.DGN, .\X:\910802.DGN, .\X:\910803.DGN, .\X:\910999.DGN, .\X:\911000.DGN

DRAWN BY: ED/AB    CHECKED BY: LI    555-11-01  
  
 Wong Engineering, Inc.    1145 Main Street  
 Geo-Environmental Engineers    Lombard, IL 60148  
 630-953-9928  
 CREATED BASED ON DRAWINGS PREPARED BY TENG AND ASSOCIATES, INC.

REVISIONS	
NAME	DATE

ILLINOIS DEPARTMENT OF TRANSPORTATION  
 FAI ROUTE 55 (I-80 TO BLACK ROAD)  
 WIDENING AND RESURFACING  
**SOIL BORING PLAN**  
**FAI 55**  
**STA. 172+00.00 TO STA. 202+00.00**  
 SCALE: 1"=50'  
 DATE 02/23/07    DRAWN BY MW  
 CHECKED BY DDH  

 TENG & ASSOCIATES, INC.  
 ENGINEERS/ARCHITECTS/PLANNERS  
 CHICAGO, ILLINOIS