



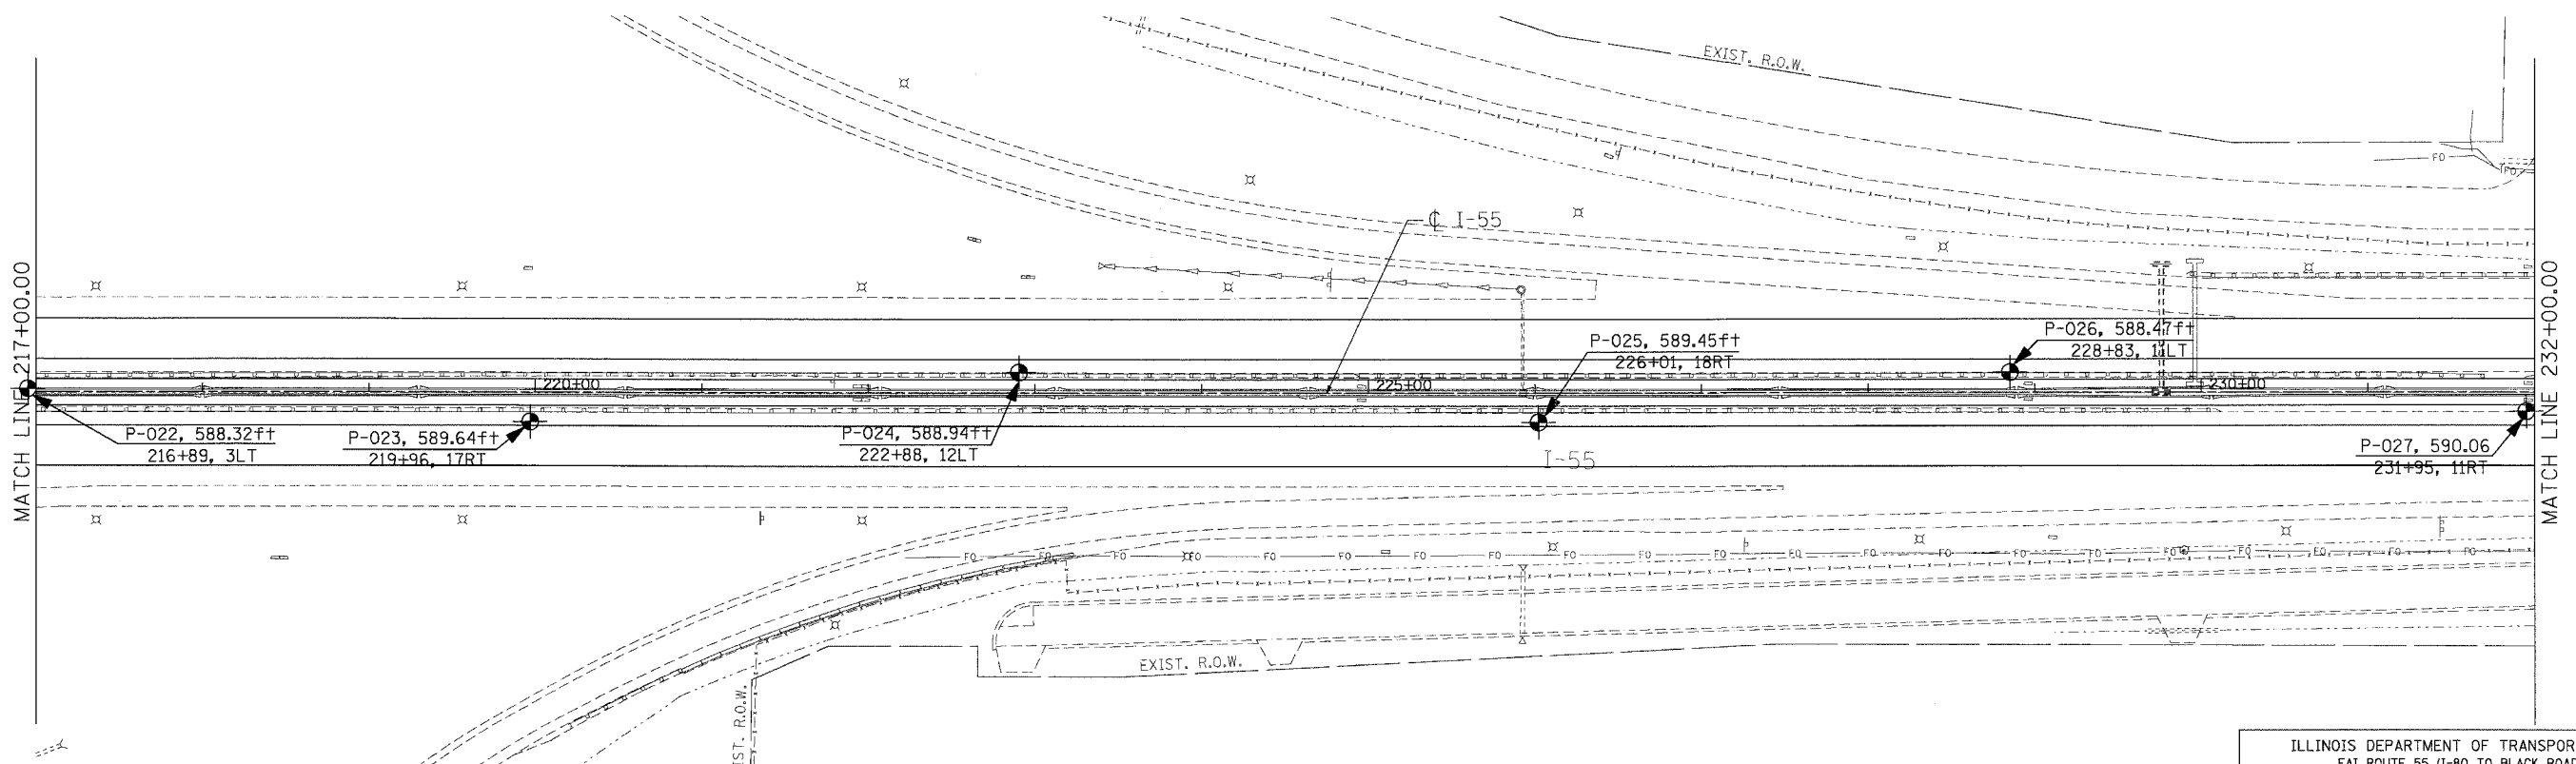

F.A.T. RTE.	SECTION	COUNTY	TOTAL SHEETS	SHEET NO.
55	99 (I&2) WRS	WILL	334	86
STA.	TO STA.			
FED. ROAD DIST. NO.	ILLINOIS	FED. AID PROJECT		

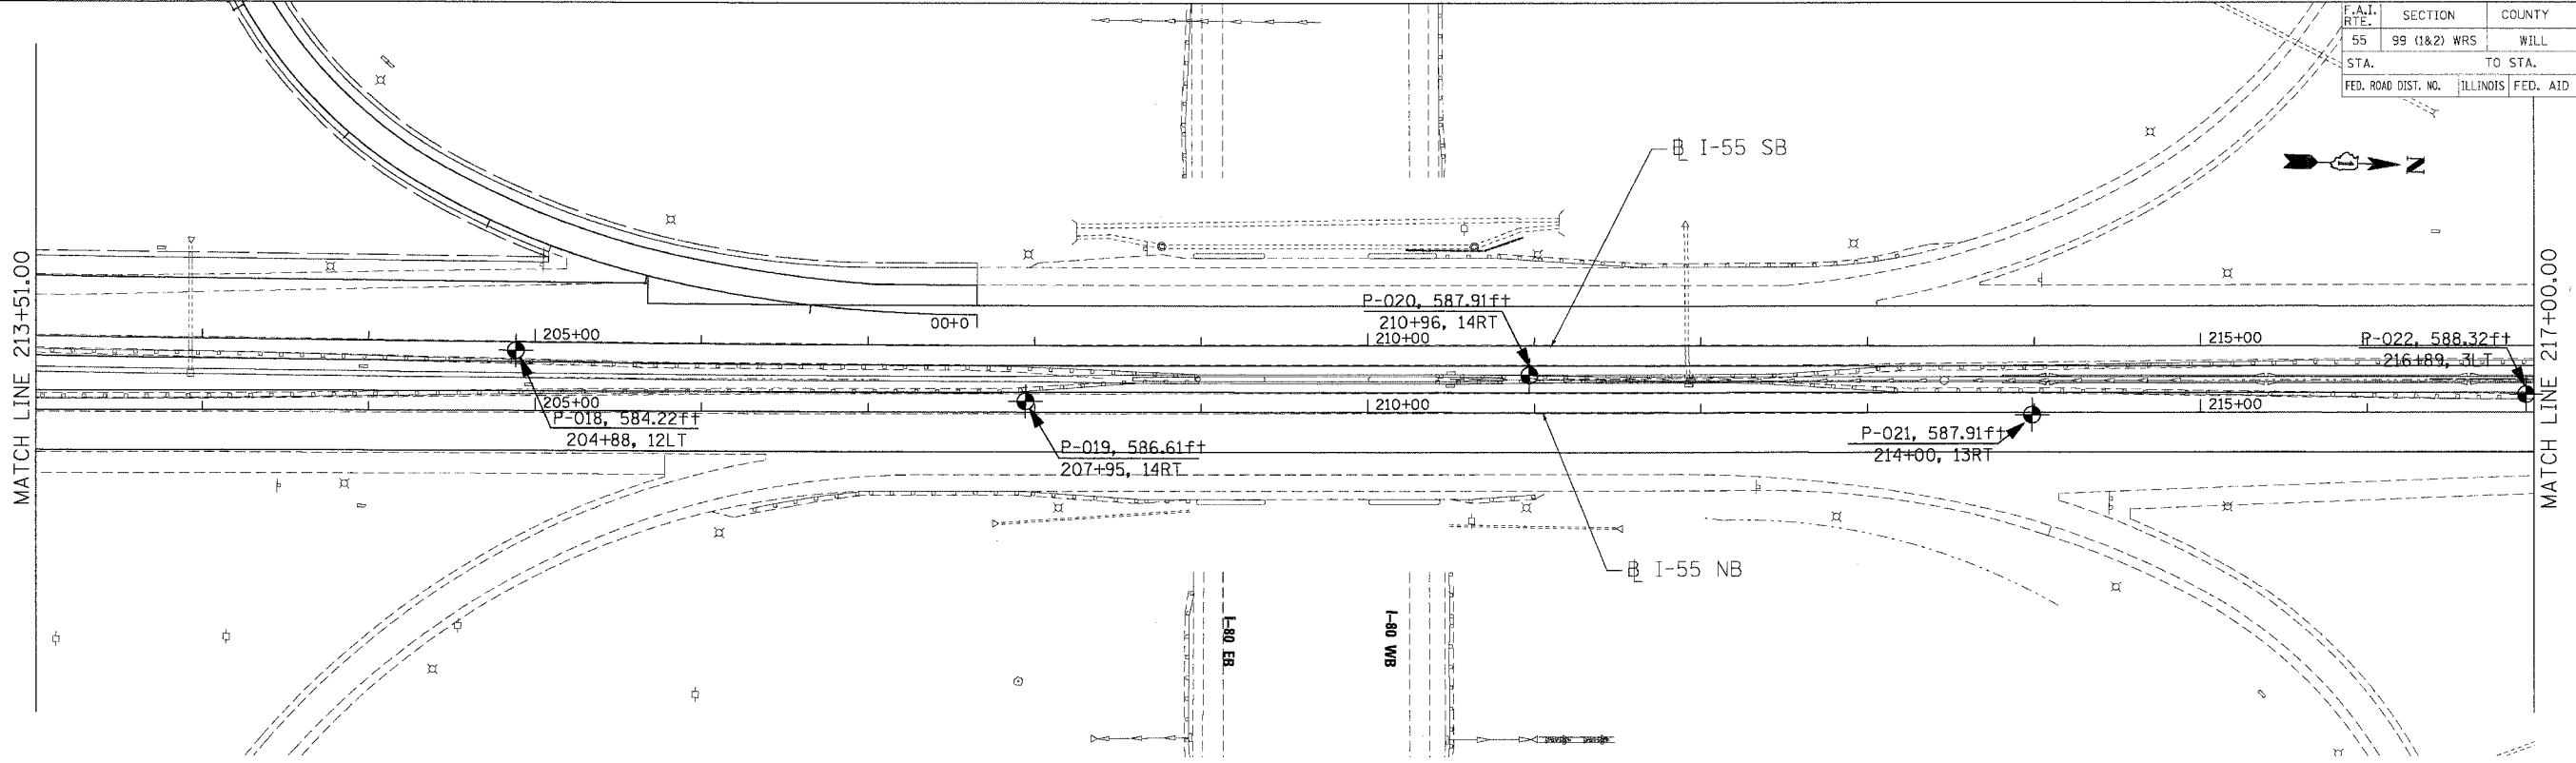

PLOT DATE = 02/23/07  
 FILE NAME = 022307\_171625  
 PLOT SCALE = 1"=50'  
 USER NAME = BUSENB

REVISIONS	
NAME	DATE

DRAWN BY: ED/AB    CHECKED BY: LJ    555-11-01  

 Wong Engineering, Inc.    1148 Main Street  
 Geo-Environmental Engineers    Lombard, IL 60148  
 630-953-9928  
 CREATED BASED ON DRAWINGS PREPARED BY TENG AND ASSOCIATES, INC.

ILLINOIS DEPARTMENT OF TRANSPORTATION  
 FAI ROUTE 55 (I-80 TO BLACK ROAD)  
 WIDENING AND RESURFACING  
**SOIL BORING PLAN**  
**FAI 55**  
**STA. 202+00.00 TO STA. 232+00.00**  
 SCALE: 1"=50'    DRAWN BY: MW  
 DATE: 02/23/07    CHECKED BY: DDH  

 TENG & ASSOCIATES, INC.  
 ENGINEERS/ARCHITECTS/PLANNERS  
 CHICAGO, ILLINOIS