
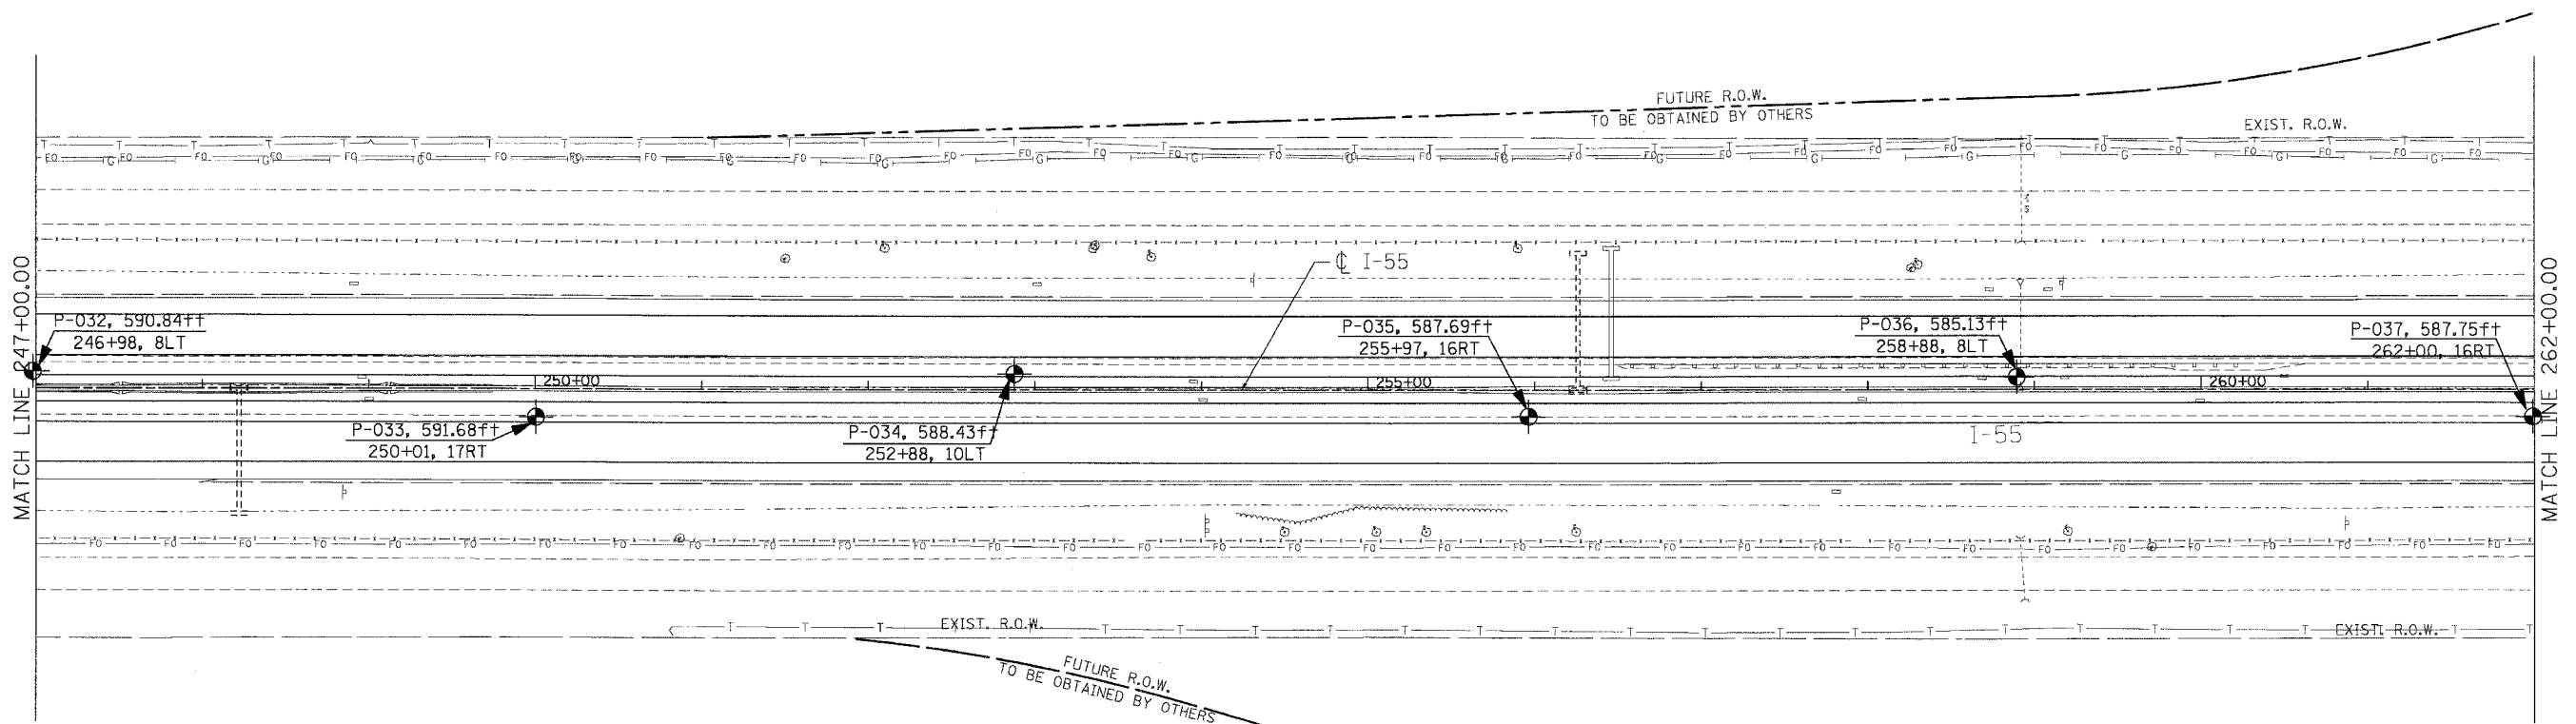


F.A.I. RTE.	SECTION	COUNTY	TOTAL SHEETS	SHEET NO.
55	99 (I&2) WRS	WILL	334	87
STA.		TO STA.		
FED. ROAD DIST. NO.		ILLINOIS	FED. AID PROJECT	

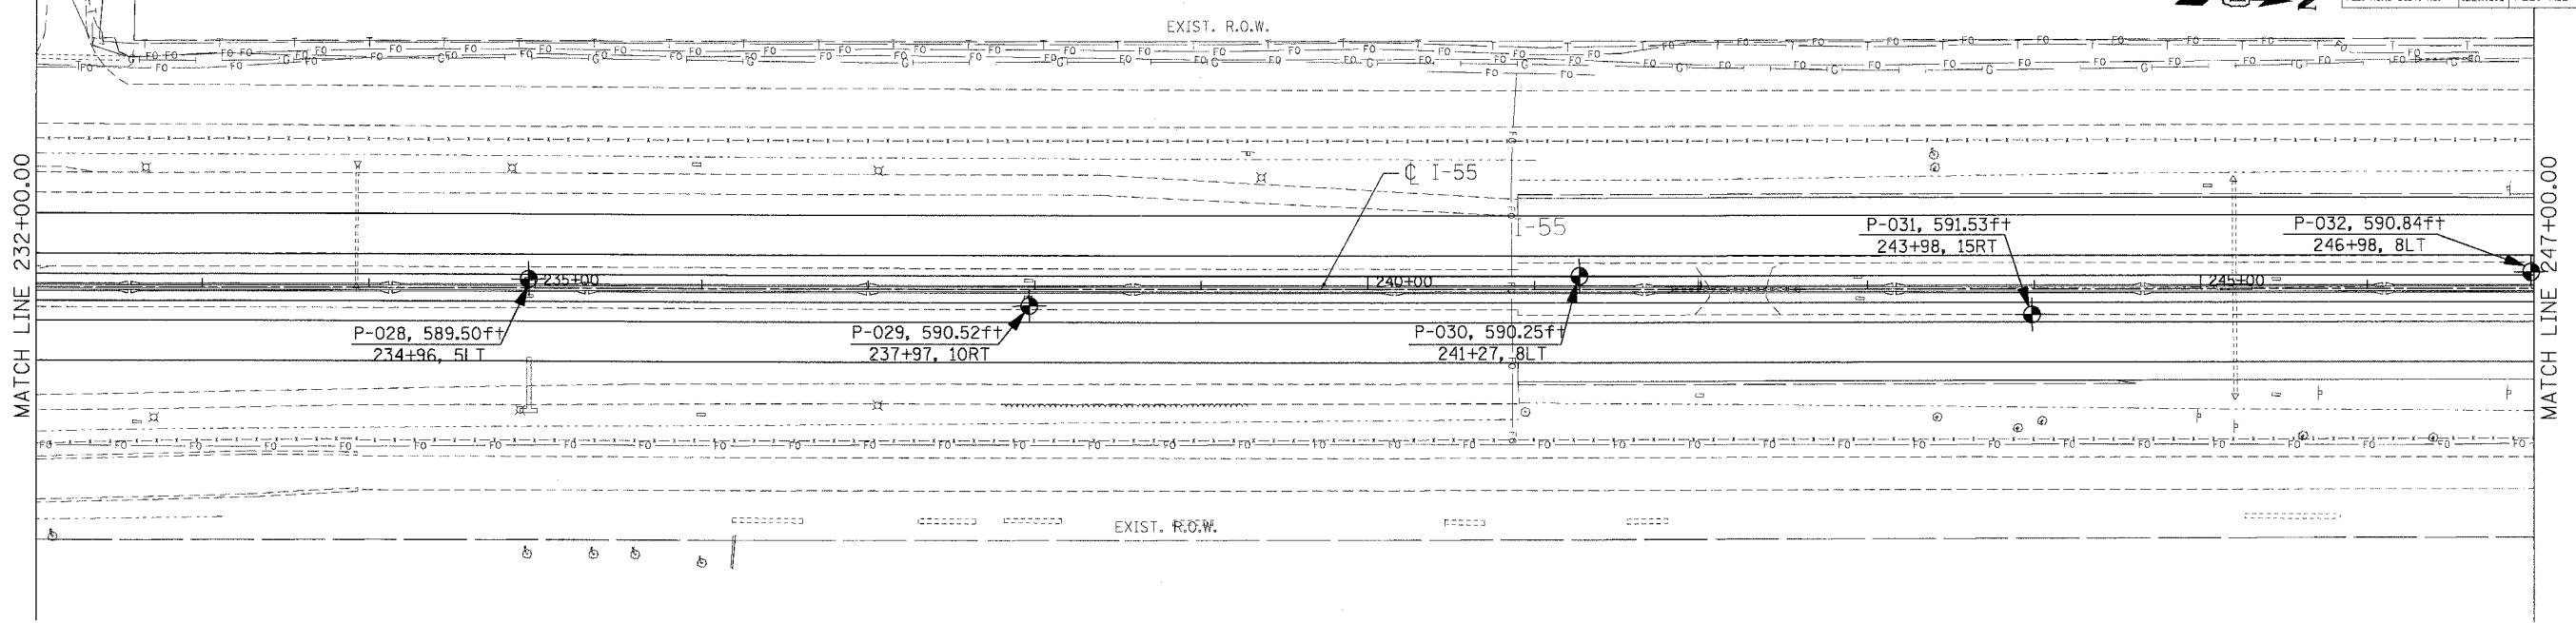

PLOT DATE = 02/23/07
 FILE NAME = 02LE19
 PLOT SCALE = 1"=50'
 USER NAME = MUSER4

DRAWN BY: ED/AB CHECKED BY: LI 555-11-01

TENG Engineering, Inc.
 1145 Madison Street
 Lombard, IL 60148
 Geo-Environmental Engineers 630-953-9928
 CREATED BASED ON DRAWINGS PREPARED BY TENG AND ASSOCIATES, INC.

REVISIONS	
NAME	DATE

ILLINOIS DEPARTMENT OF TRANSPORTATION
 FAI ROUTE 55 (I-80 TO BLACK ROAD)
 WIDENING AND RESURFACING

SOIL BORING PLAN
FAI 55
STA. 232+00.00 TO STA. 262+00.00

SCALE: 1"=50' DRAWN BY: MW
 DATE: 02/23/07 CHECKED BY: DDH

TENG TENG & ASSOCIATES, INC.
 ENGINEERS/ARCHITECTS/PLANNERS
 CHICAGO, ILLINOIS