
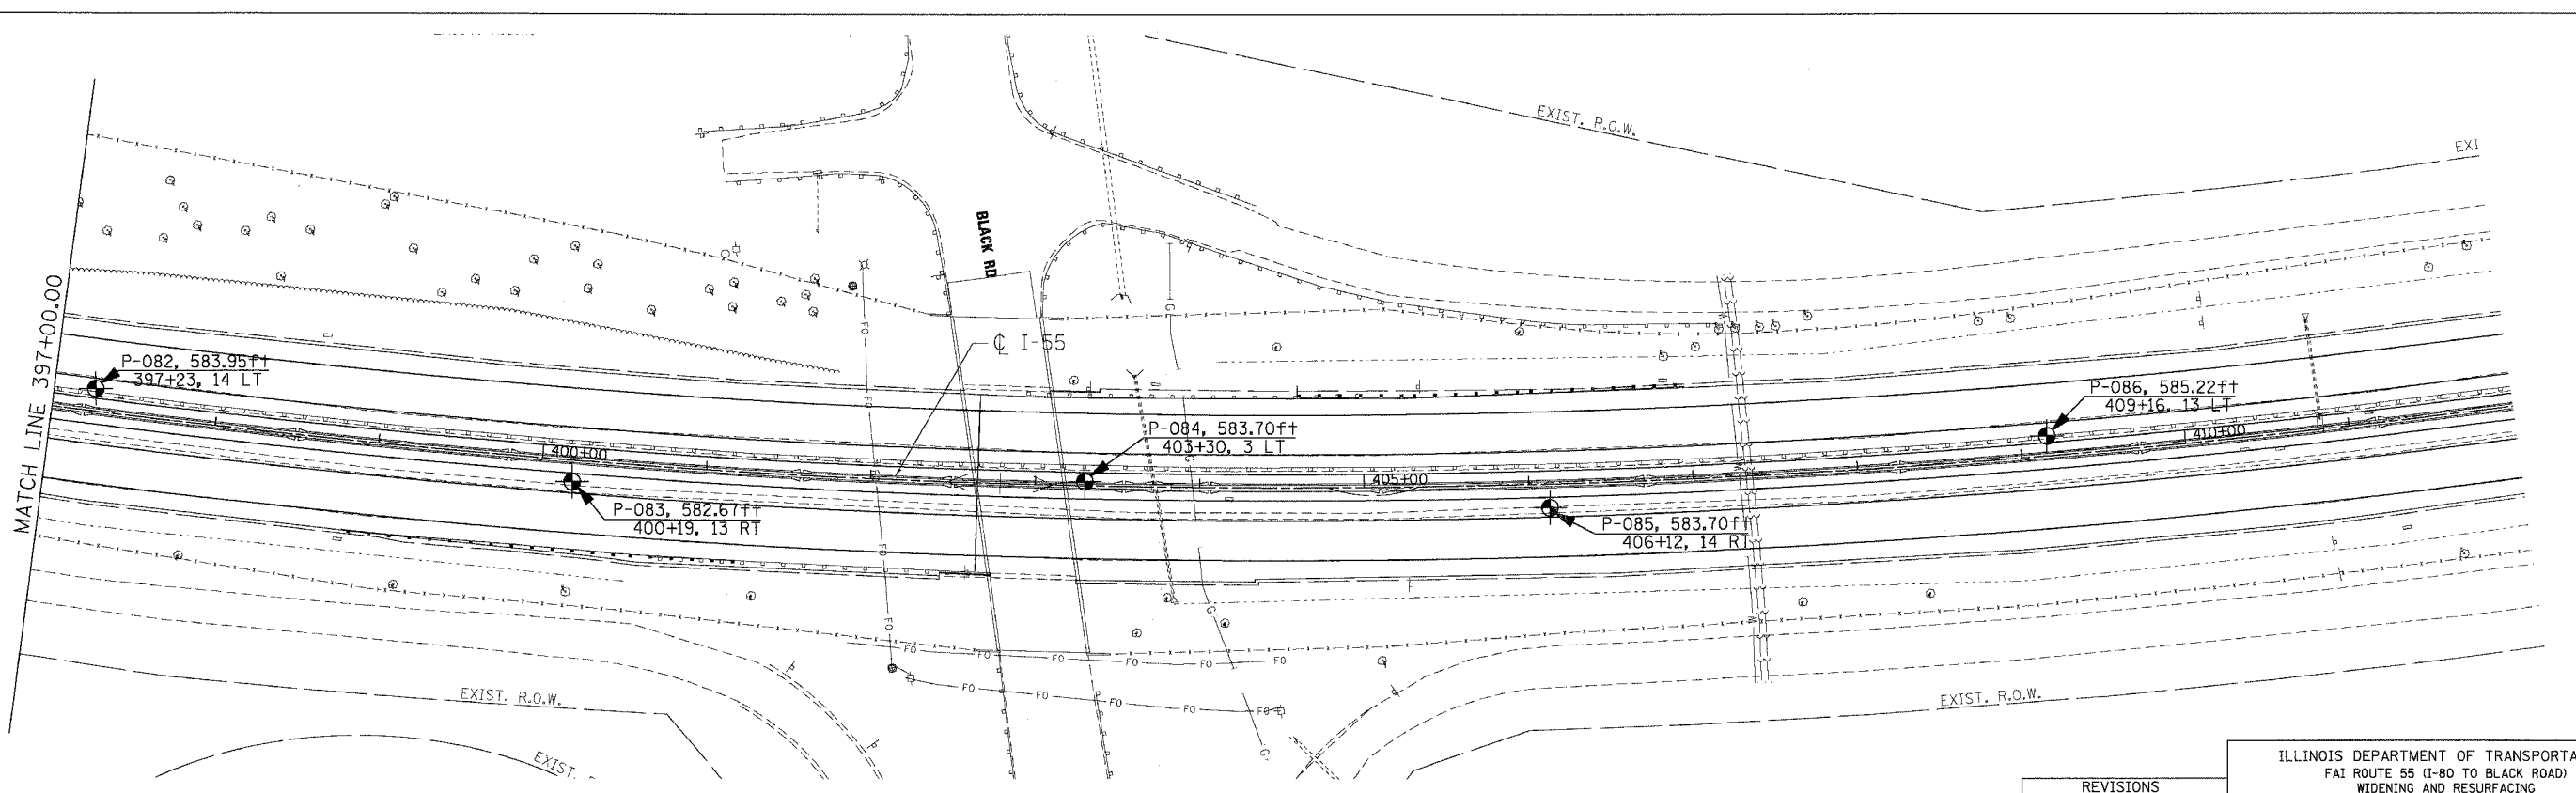


F.A.I. RTE.	SECTION	COUNTY	TOTAL SHEETS	SHEET NO.
55	99 (I&2) WRS	WILL	334	92
STA.	TO STA.			
FED. ROAD DIST. NO.	ILLINOIS	FED. AID PROJECT		

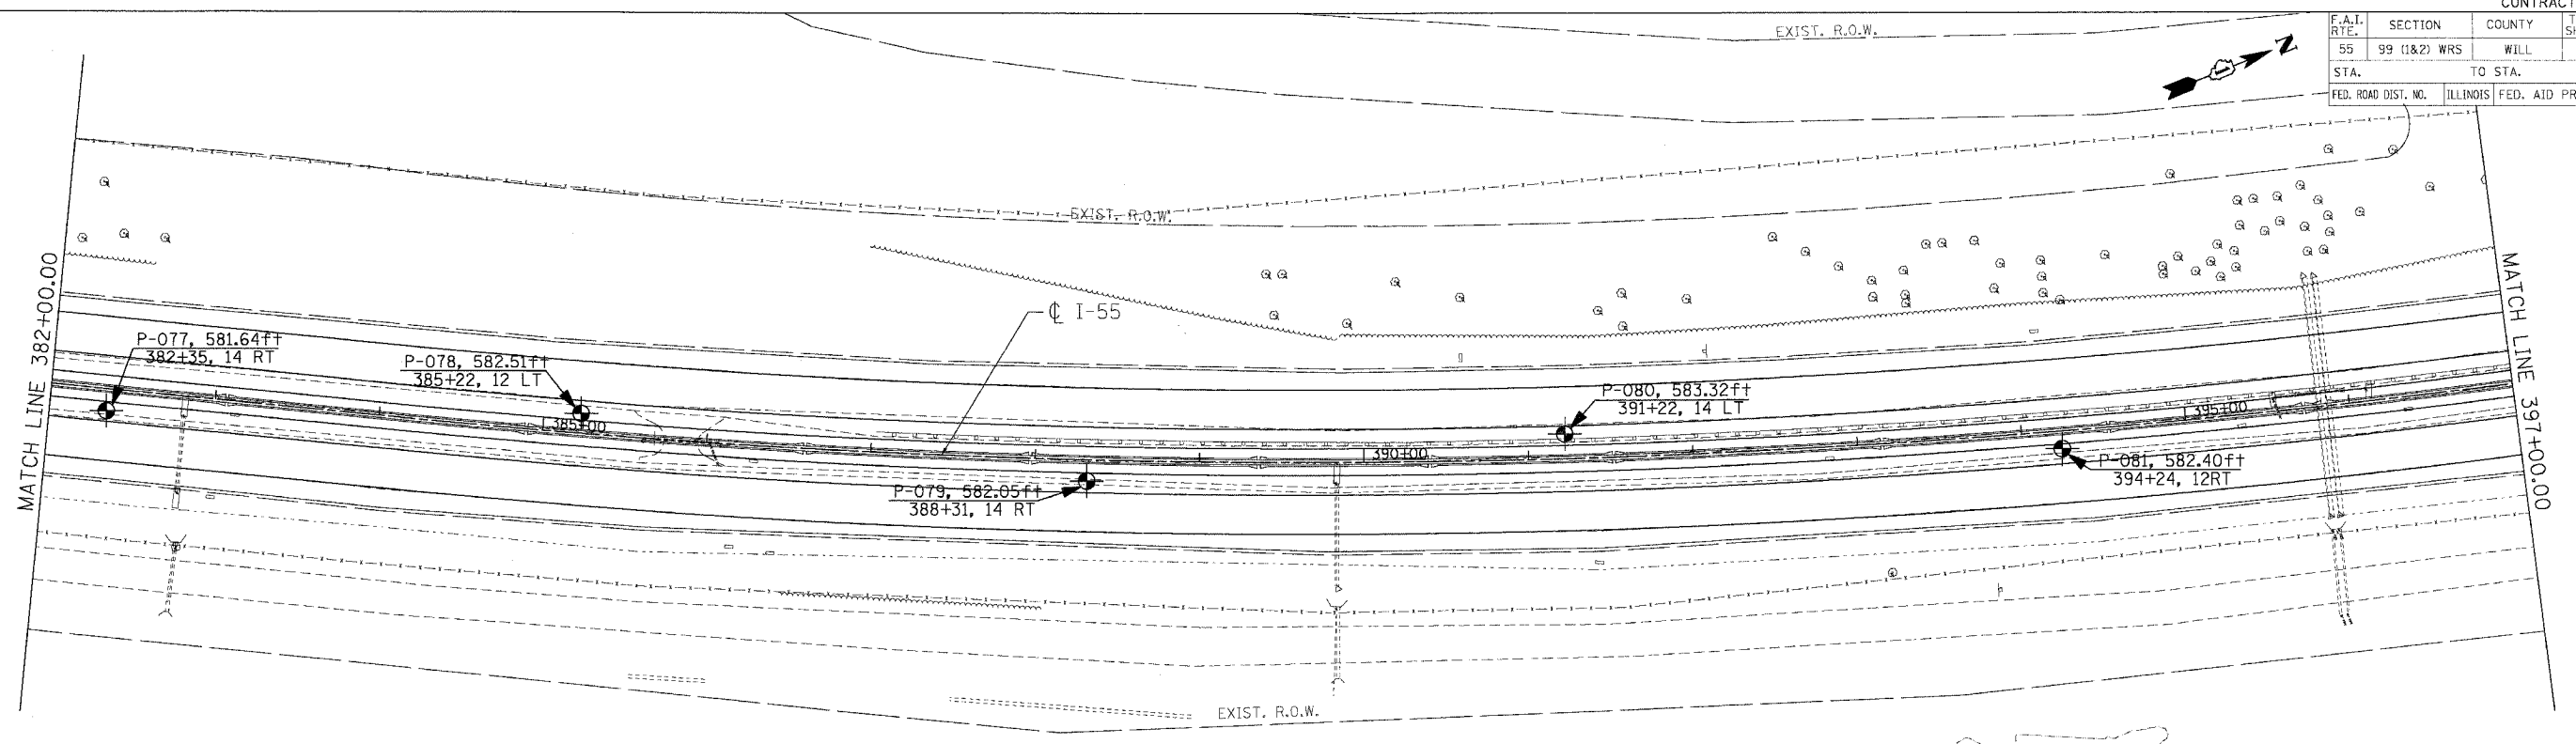

PLOT DATE = #DATE#
 FILE NAME = #FILE#
 PLOT SCALE = #SCALE#
 USER NAME = #USER#

DRAWN BY: ED/AR CHECKED BY: LI 555-11-01

Wang Engineering, Inc.
 Geo-Environmental Engineers
 1145 Main Street
 Lombard, IL 60148
 630-953-9928

CREATED BASED ON DRAWINGS PREPARED BY TENG AND ASSOCIATES, INC.

REVISIONS	
NAME	DATE

ILLINOIS DEPARTMENT OF TRANSPORTATION
 FAI ROUTE 55 (I-80 TO BLACK ROAD)
 WIDENING AND RESURFACING

SOIL BORING PLAN
FAI 55
STA. 382+00.00 TO STA. 402+65.07

SCALE: 1"=50'
 DATE 02/23/07

DRAWN BY MW
 CHECKED BY DDH

TENG
 TENG & ASSOCIATES, INC.
 ENGINEERS/ARCHITECTS/PLANNERS
 CHICAGO, ILLINOIS