


| | | | | |
|---------------------|--------------|---------------------------|--------------|-----------|
| F.A. RTE. | SECTION | COUNTY | TOTAL SHEETS | SHEET NO. |
| 55 | 99 (I&2) WRS | WILL | 334 | 98 |
| STA. | | TO STA. | | |
| FED. ROAD DIST. NO. | | ILLINOIS FED. AID PROJECT | | |

| | |
|------|-----|
| DATE | BY |
| | |
| PL | NO. |
| NO. | NO. |
| NO. | NO. |

| | |
|---------|-----|
| DATE | BY |
| | |
| PROFILE | NO. |
| NO. | NO. |
| NO. | NO. |

2-28-2007 17:05:34
2-28-2007 17:05:34
2-28-2007 17:05:34

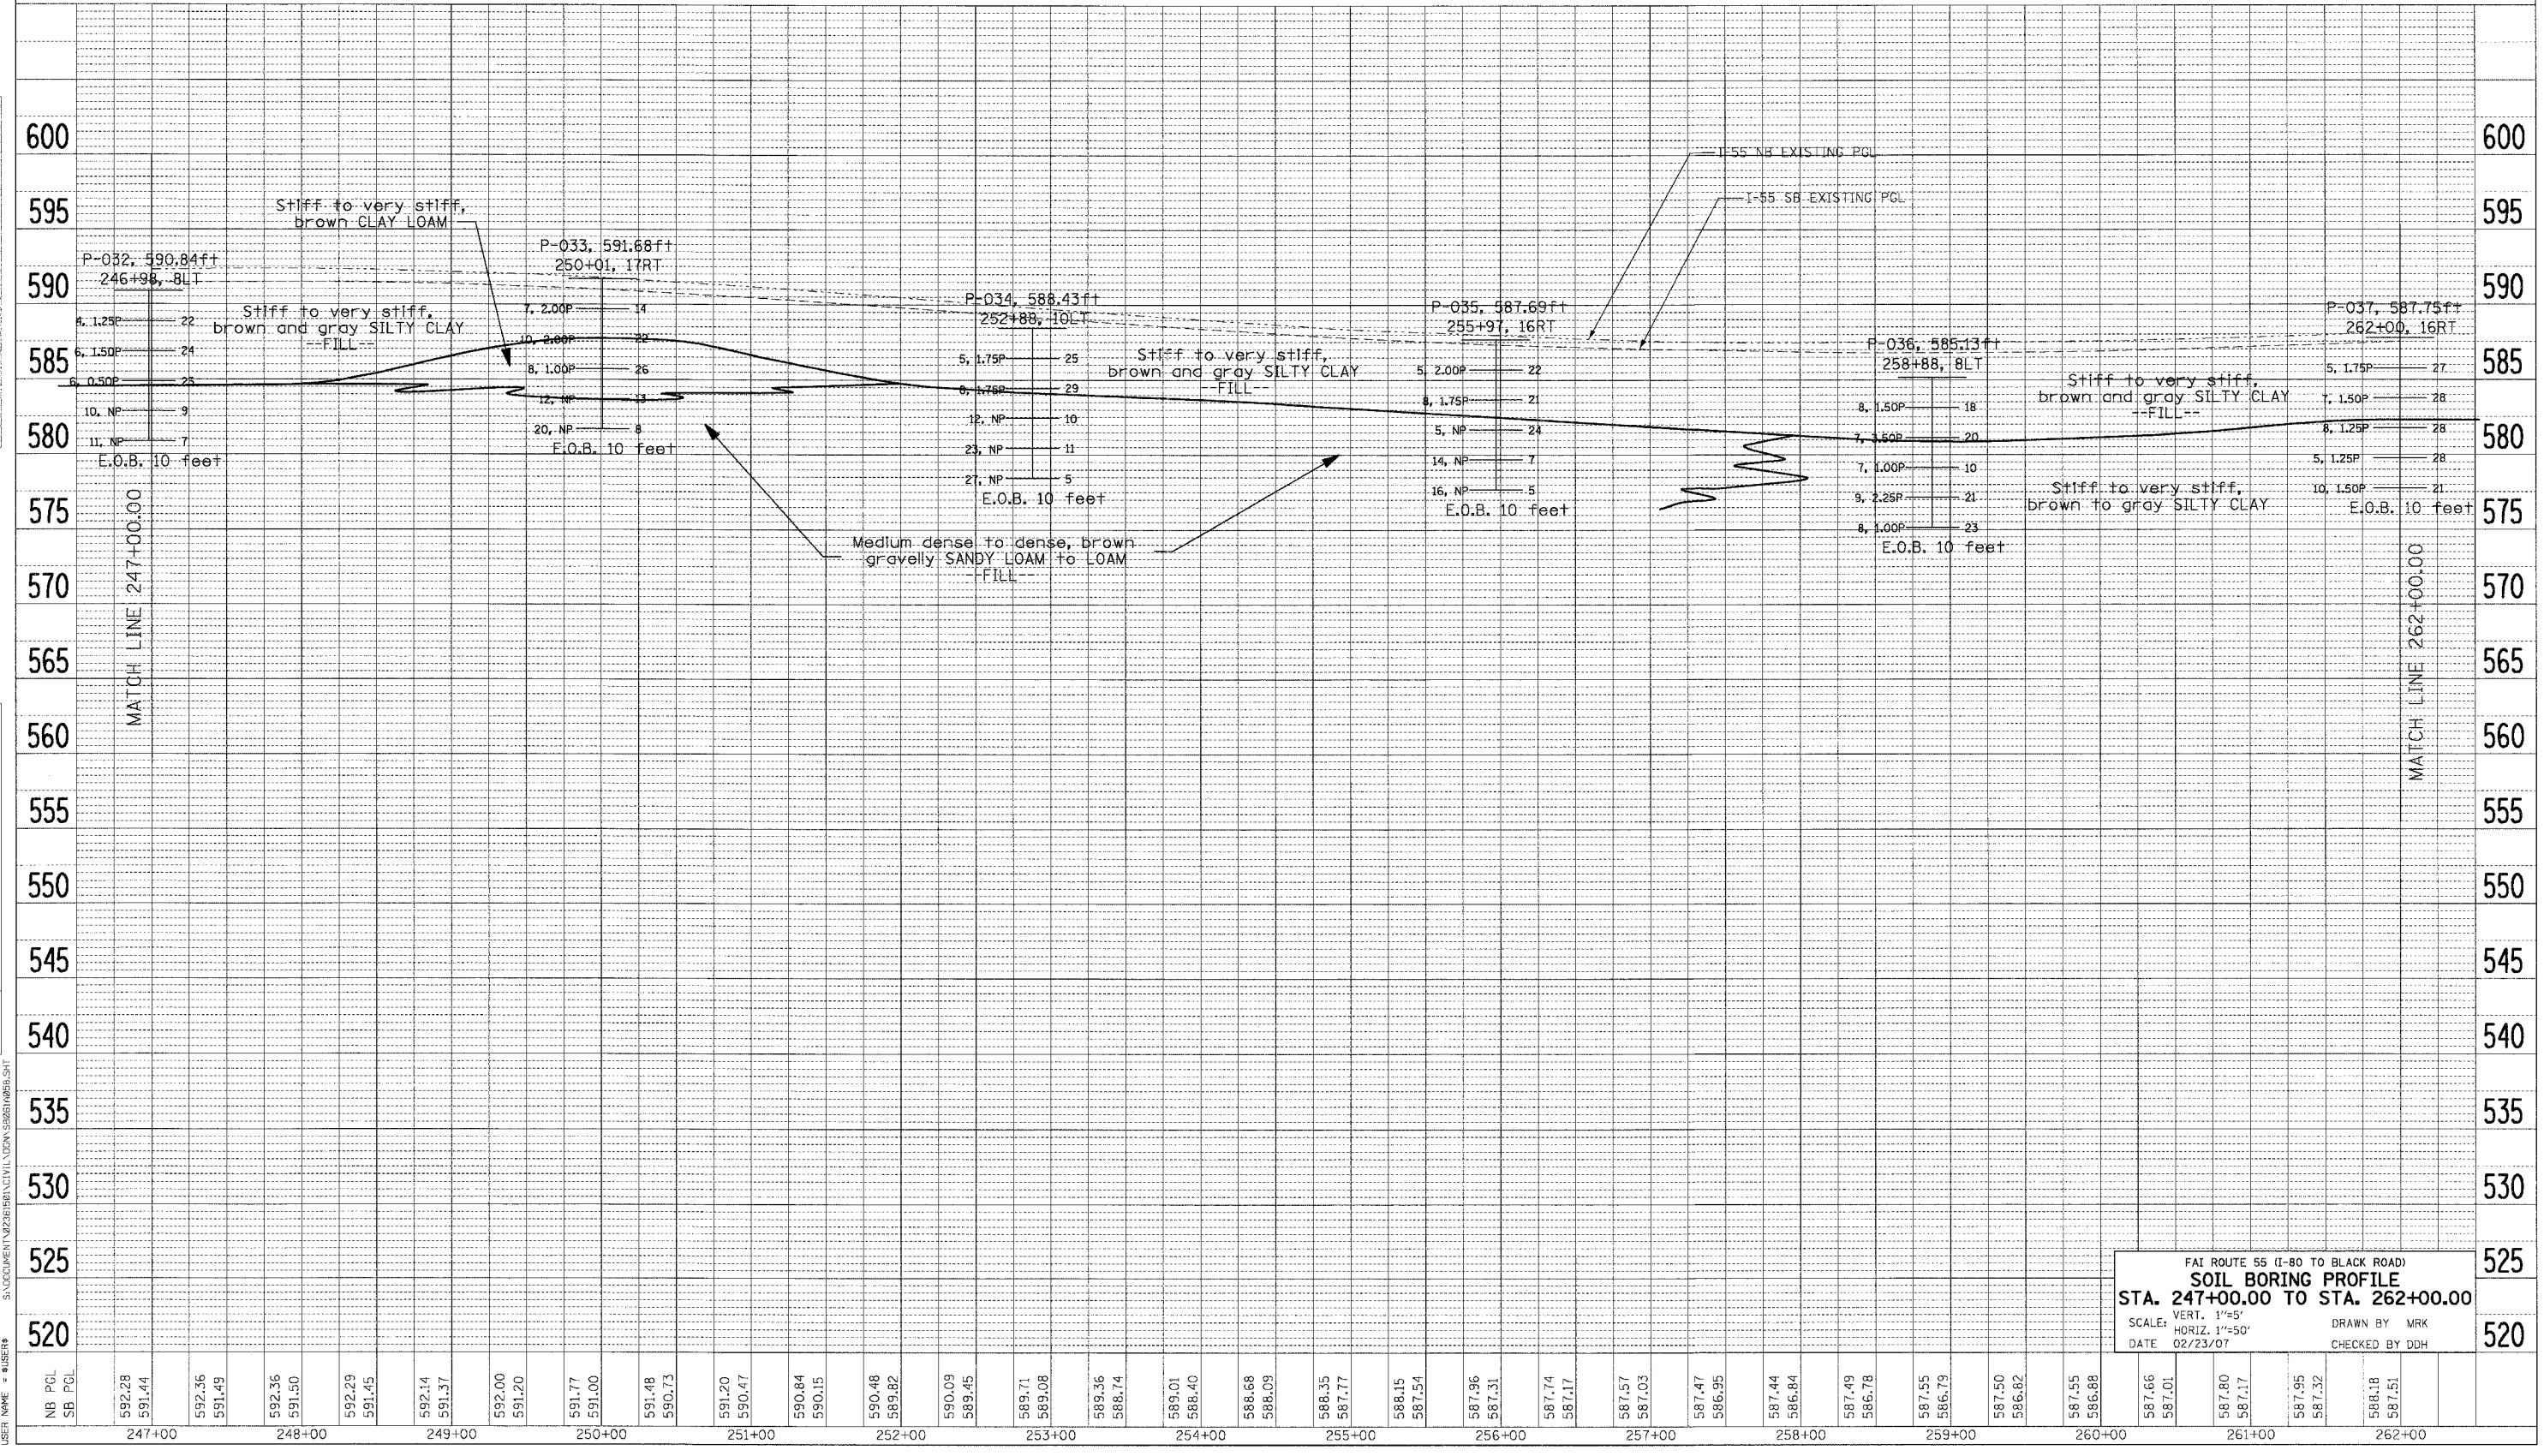

FAI ROUTE 55 (I-80 TO BLACK ROAD)
SOIL BORING PROFILE
STA. 247+00.00 TO STA. 262+00.00
SCALE: VERT. 1"=5'
 HORIZ. 1"=50'
DATE: 02/23/07
DRAWN BY: MRK
CHECKED BY: DDH