
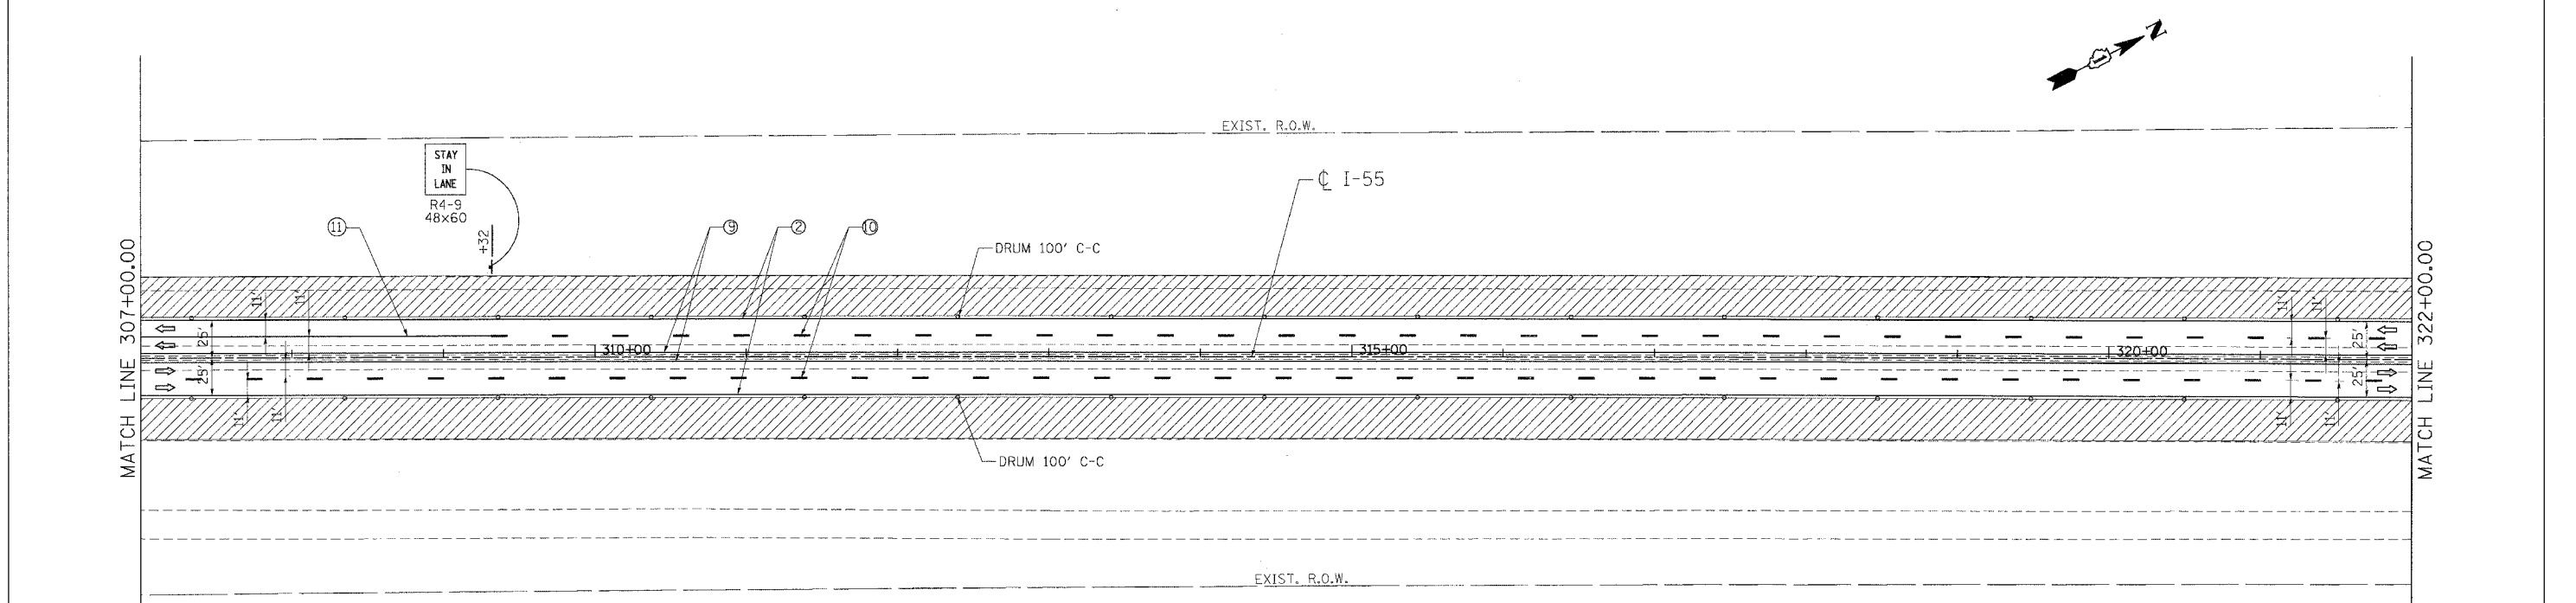


F.A.I. RTE.	SECTION	COUNTY	TOTAL SHEETS	SHEET NO.
55	99 (1&2) WRS	WILL	334	131
STA.		TO STA.		
FED. ROAD DIST. NO.		ILLINOIS FED. AID PROJECT		

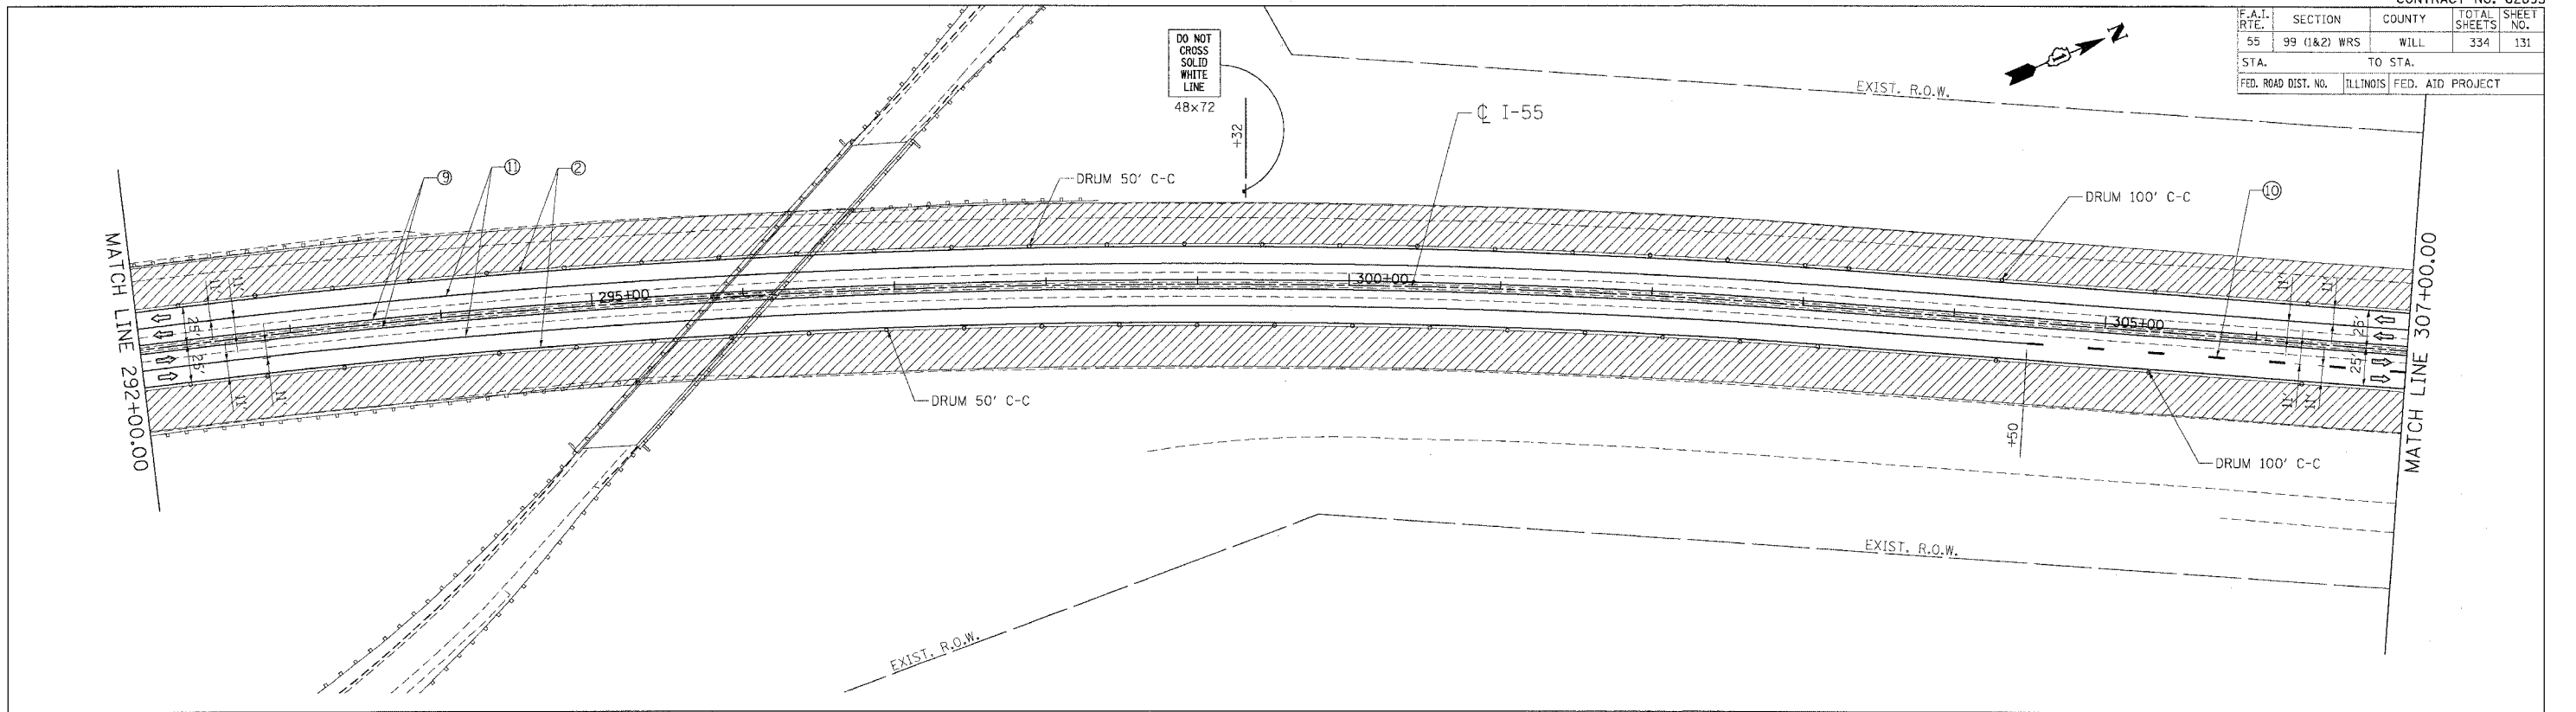

**LEGEND**

- |  |   |  |
|--|---|--|
| WORK AREA                                    | ① PAVT. MARKING TAPE, TYPE III, 4", YELLOW                    | ⑦ PAVT. MARKING TAPE, TYPE III, 5", WHITE                |
| DRUMS W/ MONO-DIRECTIONAL STEADY BURN LIGHT  | ② PAVT. MARKING TAPE, TYPE III, 4", WHITE                     | ⑧ EPOXY PAVT. MARKING LINE 4", WHITE                     |
| VERTICAL PANEL                               | ③ PAVT. MARKING TAPE, TYPE III, 5", WHITE (10' DASH 30' SKIP) | ⑨ EPOXY PAVT. MARKING LINE 4", YELLOW                    |
| TEMPORARY CONC. BARRIER                      | ④ PAVT. MARKING TAPE, TYPE III, 4", WHITE (2' DASH 6' SKIP)   | ⑩ EPOXY PAVT. MARKING LINE 5", WHITE (10" DASH 30' SKIP) |
| TRAFFIC FLOW                                 | ⑤ PAVT. MARKING TAPE, TYPE III, 8", WHITE                     | ⑪ EPOXY PAVT. MARKING LINE 5", WHITE                     |
| BARRICADE, TYPE III WITH TWO FLASHING LIGHTS | ⑥ PAVT. MARKING TAPE, TYPE III, 12", WHITE                    |  |

REVISIONS	
NAME	DATE

ILLINOIS DEPARTMENT OF TRANSPORTATION  
 FAI ROUTE 55 (I-80 TO BLACK ROAD)  
 WIDENING AND RESURFACING  
**STAGING AND TRAFFIC CONTROL**  
 FAI 55 - STAGE II  
 STA. 292+00.00 TO STA. 322+00.00

SCALE: 1"=50'  
 DATE: 03/15/07  
 DRAWN BY AG  
 CHECKED BY DDH

**TENG**  
 TENG & ASSOCIATES, INC.  
 ENGINEERS/ARCHITECTS/PLANNERS  
 CHICAGO, ILLINOIS

PLT DATE = 03/15/07  
 FILE NAME = 62895.DWG  
 USER = MUSEN  
 VAL: S:\PROJECTS\62895\WORK\62895.DWG...  
 SA: S:\PROJECTS\62895\WORK\62895.DWG...  
 W:\PROJECTS\62895\WORK\62895.DWG...  
 Y:\PROJECTS\62895\WORK\62895.DWG...  
 X:\PROJECTS\62895\WORK\62895.DWG...  
 Z:\PROJECTS\62895\WORK\62895.DWG...