
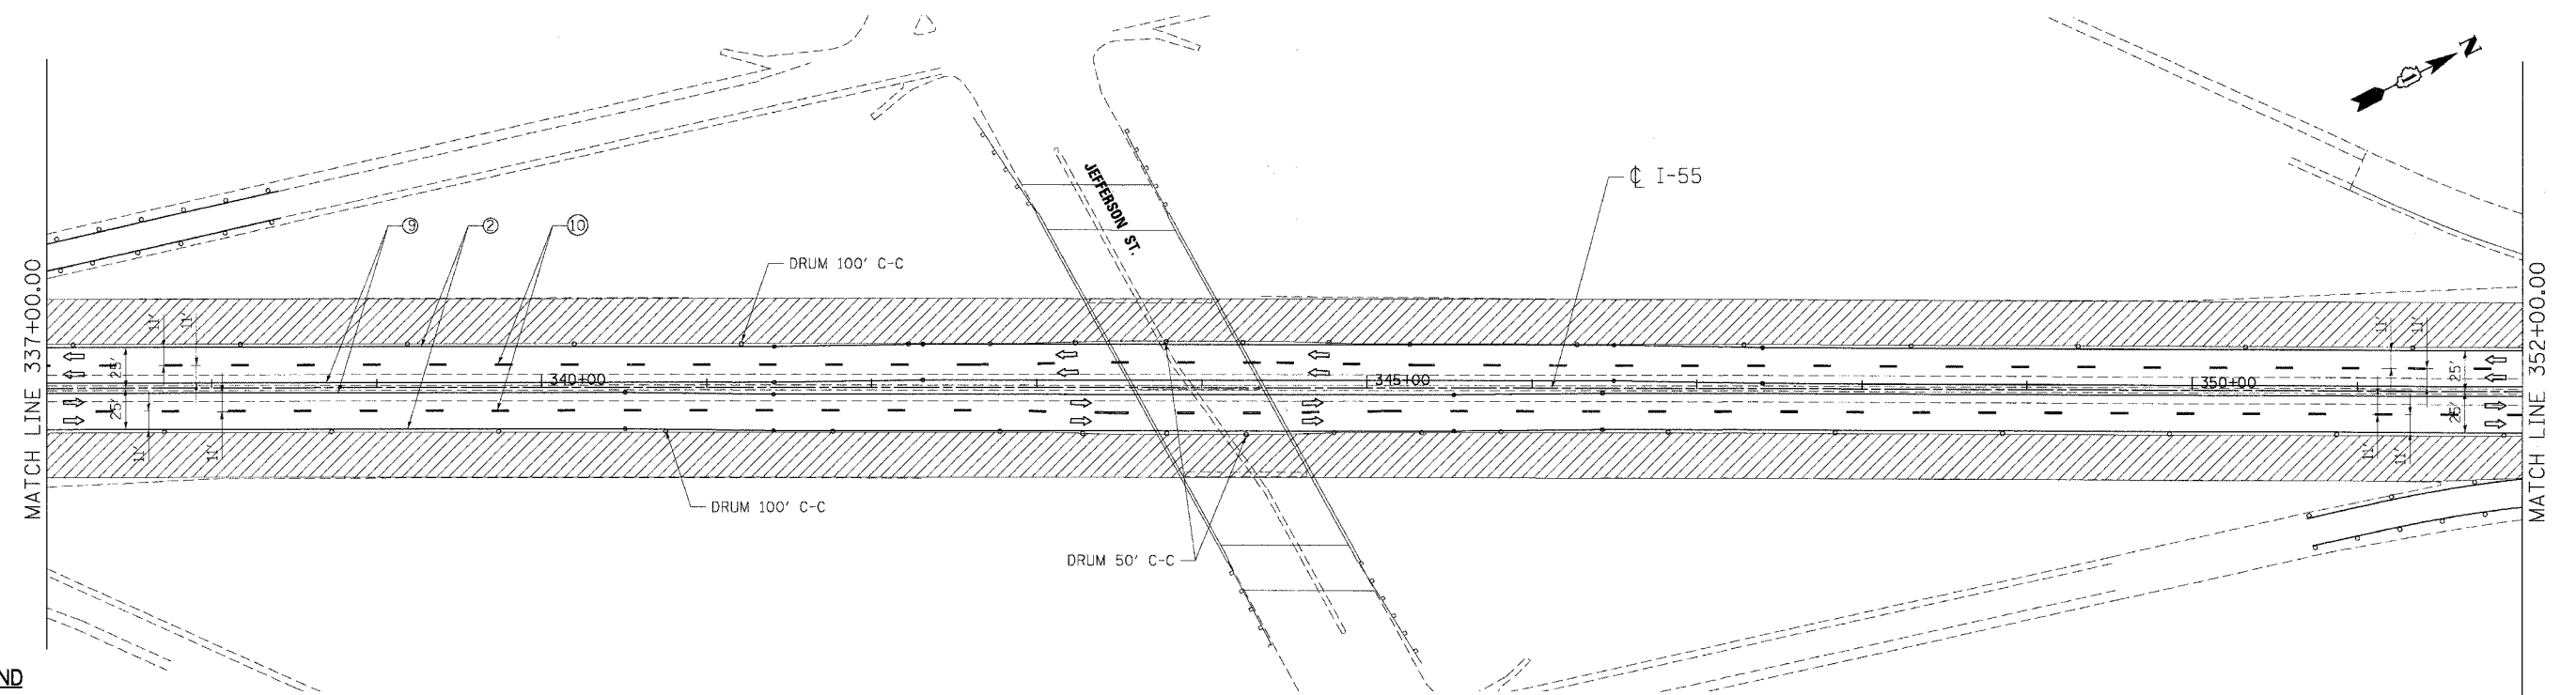


PLT DATE = #DRTS
PLT SCALE = #SCALE
USER NAME = #USER

CONTRACT NO. 62895

F.A.L. RTE.	SECTION	COUNTY	TOTAL SHEETS	SHEET NO.
55	99 (I&Z) WRS	WILL	334	132
STA.		TO STA.		
FED. ROAD DIST. NO.	ILLINOIS	FED. AID PROJECT		

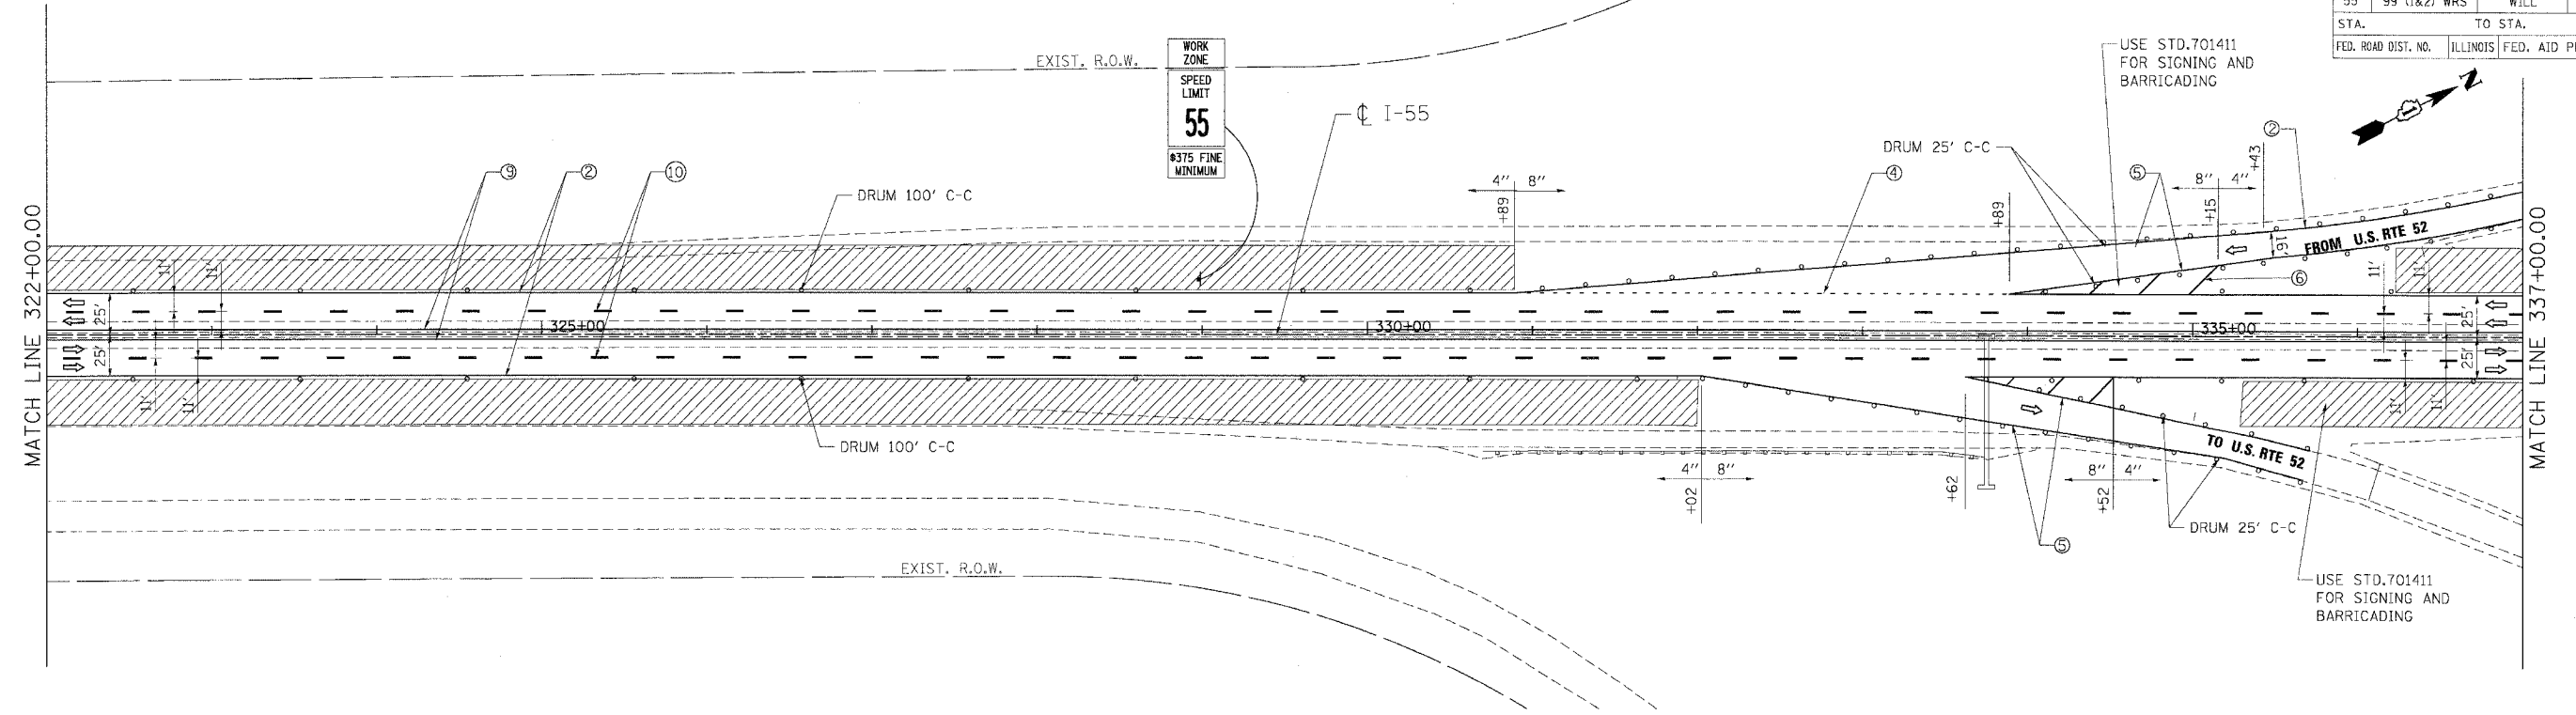

- LEGEND**
- ▨ WORK AREA
 - DRUMS W/ MONO-DIRECTIONAL STEADY BURN LIGHT
 - VERTICAL PANEL
 - TEMPORARY CONC. BARRIER
 - TRAFFIC FLOW
 - 1 BARRICADE, TYPE III WITH TWO FLASHING LIGHTS
- ① PAVT. MARKING TAPE, TYPE III, 4", YELLOW
 - ② PAVT. MARKING TAPE, TYPE III, 4", WHITE
 - ③ PAVT. MARKING TAPE, TYPE III, 5", WHITE (10' DASH 30' SKIP)
 - ④ PAVT. MARKING TAPE, TYPE III, 4", WHITE (2' DASH 6' SKIP)
 - ⑤ PAVT. MARKING TAPE, TYPE III, 8", WHITE
 - ⑥ PAVT. MARKING TAPE, TYPE III, 12", WHITE
 - ⑦ PAVT. MARKING TAPE, TYPE III, 5", WHITE
 - ⑧ EPOXY PAVT. MARKING LINE 4", WHITE
 - ⑨ EPOXY PAVT. MARKING LINE 4", YELLOW
 - ⑩ EPOXY PAVT. MARKING LINE 5", WHITE (10" DASH 30' SKIP)
 - ⑪ EPOXY PAVT. MARKING LINE 5", WHITE

REVISIONS	
NAME	DATE

ILLINOIS DEPARTMENT OF TRANSPORTATION
FAI ROUTE 55 (I-80 TO BLACK ROAD)
WIDENING AND RESURFACING

**STAGING AND TRAFFIC CONTROL
FAI 55 - STAGE II
STA. 322+00.00 TO STA. 352+00.00**

SCALE: 1"=50'
DATE 03/15/07

DRAWN BY AG
CHECKED BY DDH

TENG
TENG & ASSOCIATES, INC.
ENGINEERS/ARCHITECTS/PLANNERS
CHICAGO, ILLINOIS