



F.A.I. RTE.	SECTION	COUNTY	TOTAL SHEETS	SHEET NO.
55	99 (I&2) WRS	WILL	334	134
STA.		TO STA.		
FED. ROAD DIST. NO.		ILLINOIS FED. AID PROJECT		

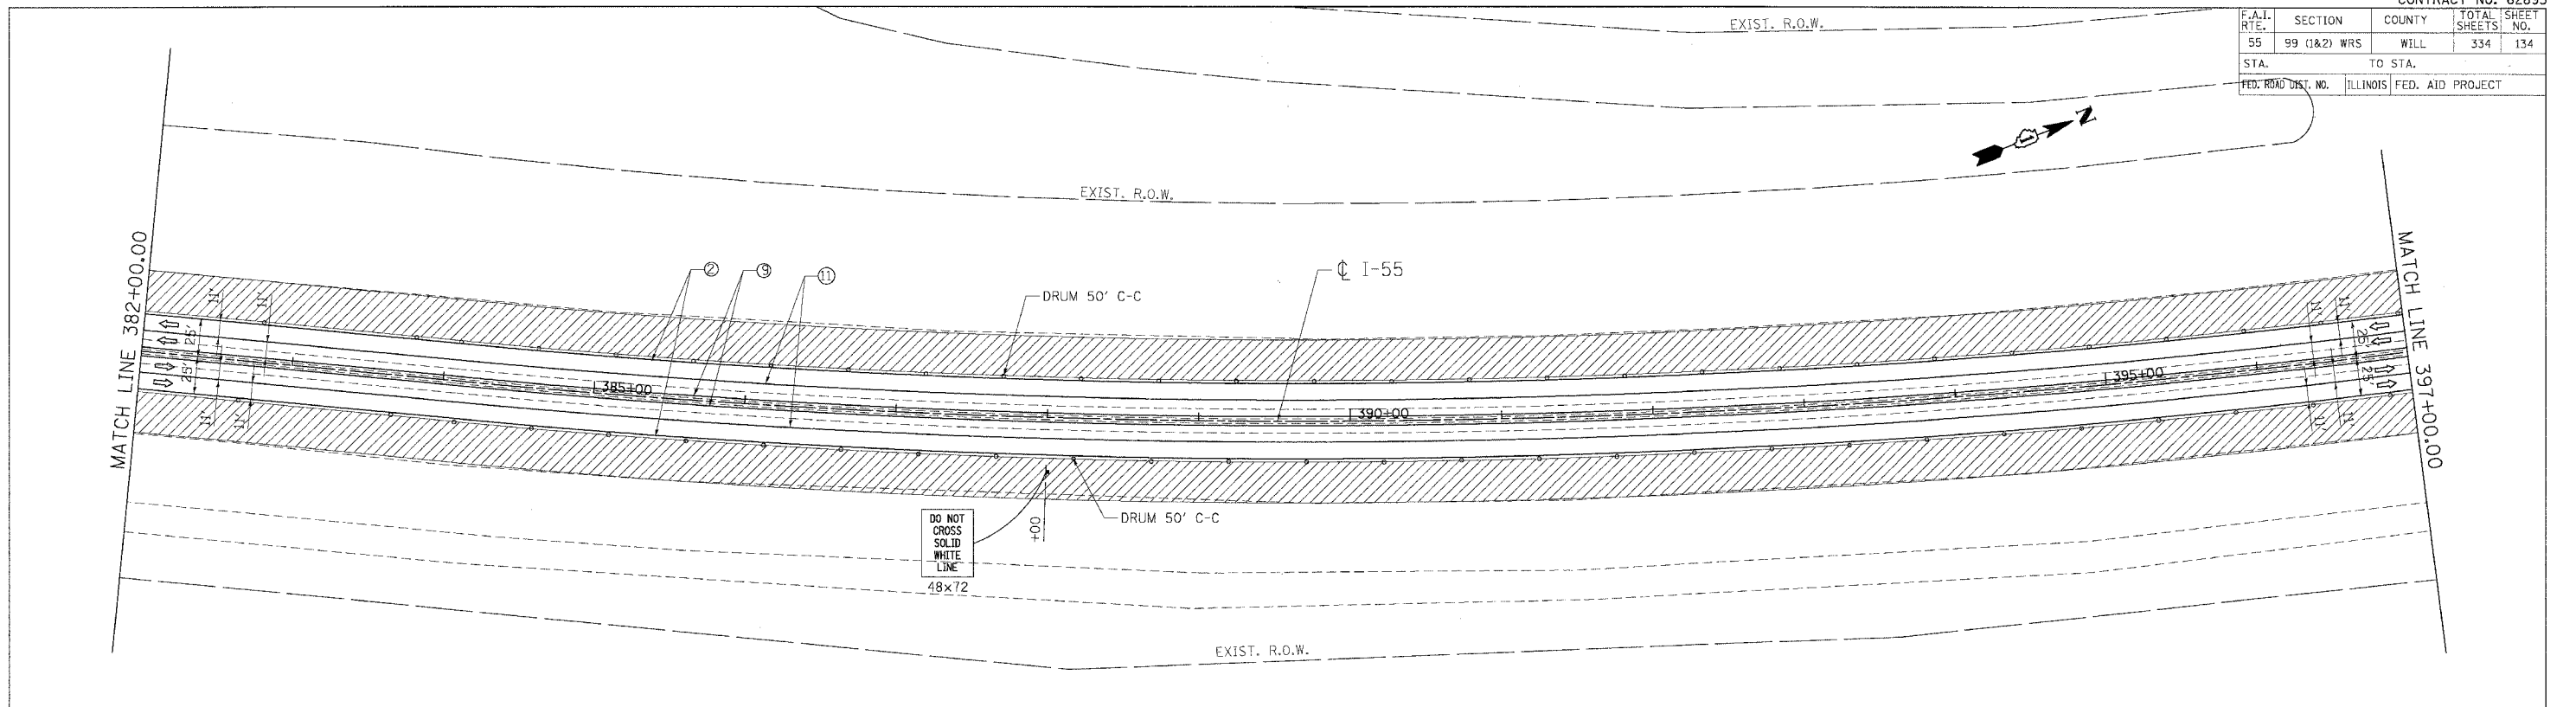

NOTE:

THE STAGING AND TRAFFIC CONTROL FOR THIS STAGE SHOWN ON THE PLANS NEAR THE PROJECT LIMIT WITH CONTRACT 60B46 IS BASED ON THAT CONTRACT BEING IN STAGE II WHEN THIS CONTRACT IS IN STAGE II. ADJUSTMENTS TO THE STAGING AND TRAFFIC CONTROL SHOWN MAY BE REQUIRED. THE CONTRACTOR SHALL COORDINATE CONSTRUCTION STAGING AND TRAFFIC CONTROL WORK WITH ADJOINING OR OVERLAPPING CONTRACTS, INCLUDING DRUM AND/OR BARRICADE PLACEMENT NECESSARY TO PROVIDE A UNIFORM TRAFFIC PATTERN IN ACCORDANCE WITH THE STANDARDS AND DETAILS IN THE PLANS AND AS DIRECTED BY THE ENGINEER. THE COST OF ANY ADDITIONAL TRAFFIC CONTROL AND/OR TEMPORARY CONSTRUCTION ITEMS REQUIRED FOR SUCH COORDINATION WILL NOT BE PAID FOR SEPARATELY BUT SHALL BE INCLUDED IN THE CONTRACT UNIT PRICE FOR "TRAFFIC CONTROL AND PROTECTION (EXPRESSWAYS)."

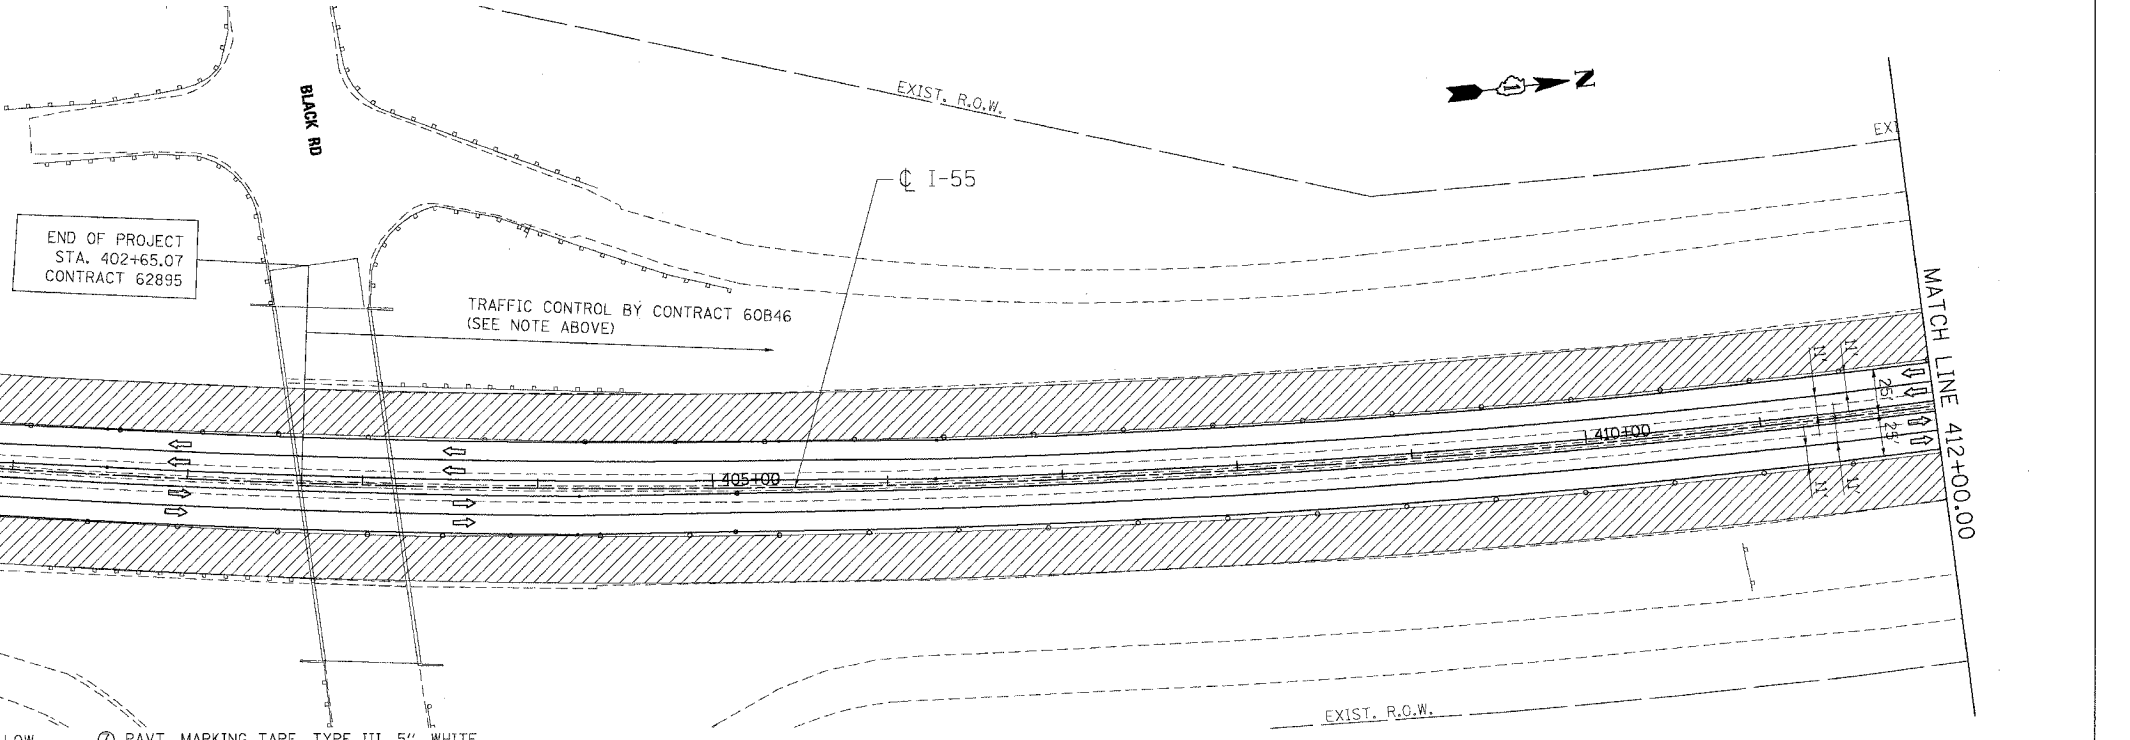

LEGEND

- | | | |
|--|---|--|
| WORK AREA | ① PAVT. MARKING TAPE, TYPE III, 4", YELLOW | ⑦ PAVT. MARKING TAPE, TYPE III, 5", WHITE |
| DRUMS W/ MONO-DIRECTIONAL STEADY BURN LIGHT | ② PAVT. MARKING TAPE, TYPE III, 4", WHITE | ⑧ EPOXY PAVT. MARKING LINE 4", WHITE |
| VERTICAL PANEL | ③ PAVT. MARKING TAPE, TYPE III, 5", WHITE (10' DASH 30' SKIP) | ⑨ EPOXY PAVT. MARKING LINE 4", YELLOW |
| TEMPORARY CONC. BARRIER | ④ PAVT. MARKING TAPE, TYPE III, 4", WHITE (2' DASH 6' SKIP) | ⑩ EPOXY PAVT. MARKING LINE 5", WHITE (10" DASH 30' SKIP) |
| TRAFFIC FLOW | ⑤ PAVT. MARKING TAPE, TYPE III, 8", WHITE | ⑪ EPOXY PAVT. MARKING LINE 5", WHITE |
| BARRICADE, TYPE III WITH TWO FLASHING LIGHTS | ⑥ PAVT. MARKING TAPE, TYPE III, 12", WHITE | |

REVISIONS	
NAME	DATE

ILLINOIS DEPARTMENT OF TRANSPORTATION
 FAI ROUTE 55 (I-80 TO BLACK ROAD)
 WIDENING AND RESURFACING

**STAGING AND TRAFFIC CONTROL
 FAI 55 - STAGE II
 STA. 382+00.00 TO STA. 402+65.07**

SCALE: 1"=50'
 DATE: 03/15/07
 DRAWN BY: AG
 CHECKED BY: DDH

TENG
 TENG & ASSOCIATES, INC.
 ENGINEERS/ARCHITECTS/PLANNERS
 CHICAGO, ILLINOIS

PLOT DATE = 03/15/07
 FILE NAME = I:\PROJECTS\62895\62895.DWG
 USER NAME = DDH
 3-15-2007 10:28:07
 S:\DOCUMENT\62895\62895.DWG
 C:\G:\G2895