



F.A. RTE.	SECTION	COUNTY	TOTAL SHEETS	SHEET NO.
55	99 (I&2) WRS	WILL	334	176
STA.		TO STA.		
FED. ROAD DIST. NO.		ILLINOIS	FED. AID PROJECT	

LEGEND
 L - LENGTH OF PIPE
 S - SLOPE OF PIPE
 SS-1000 - PIPE NUMBER
 DS-1000 - STRUCTURE NUMBER

PLAN	REVISION	DATE
NO.	NO.	
BY	BY	BY
DATE	DATE	DATE

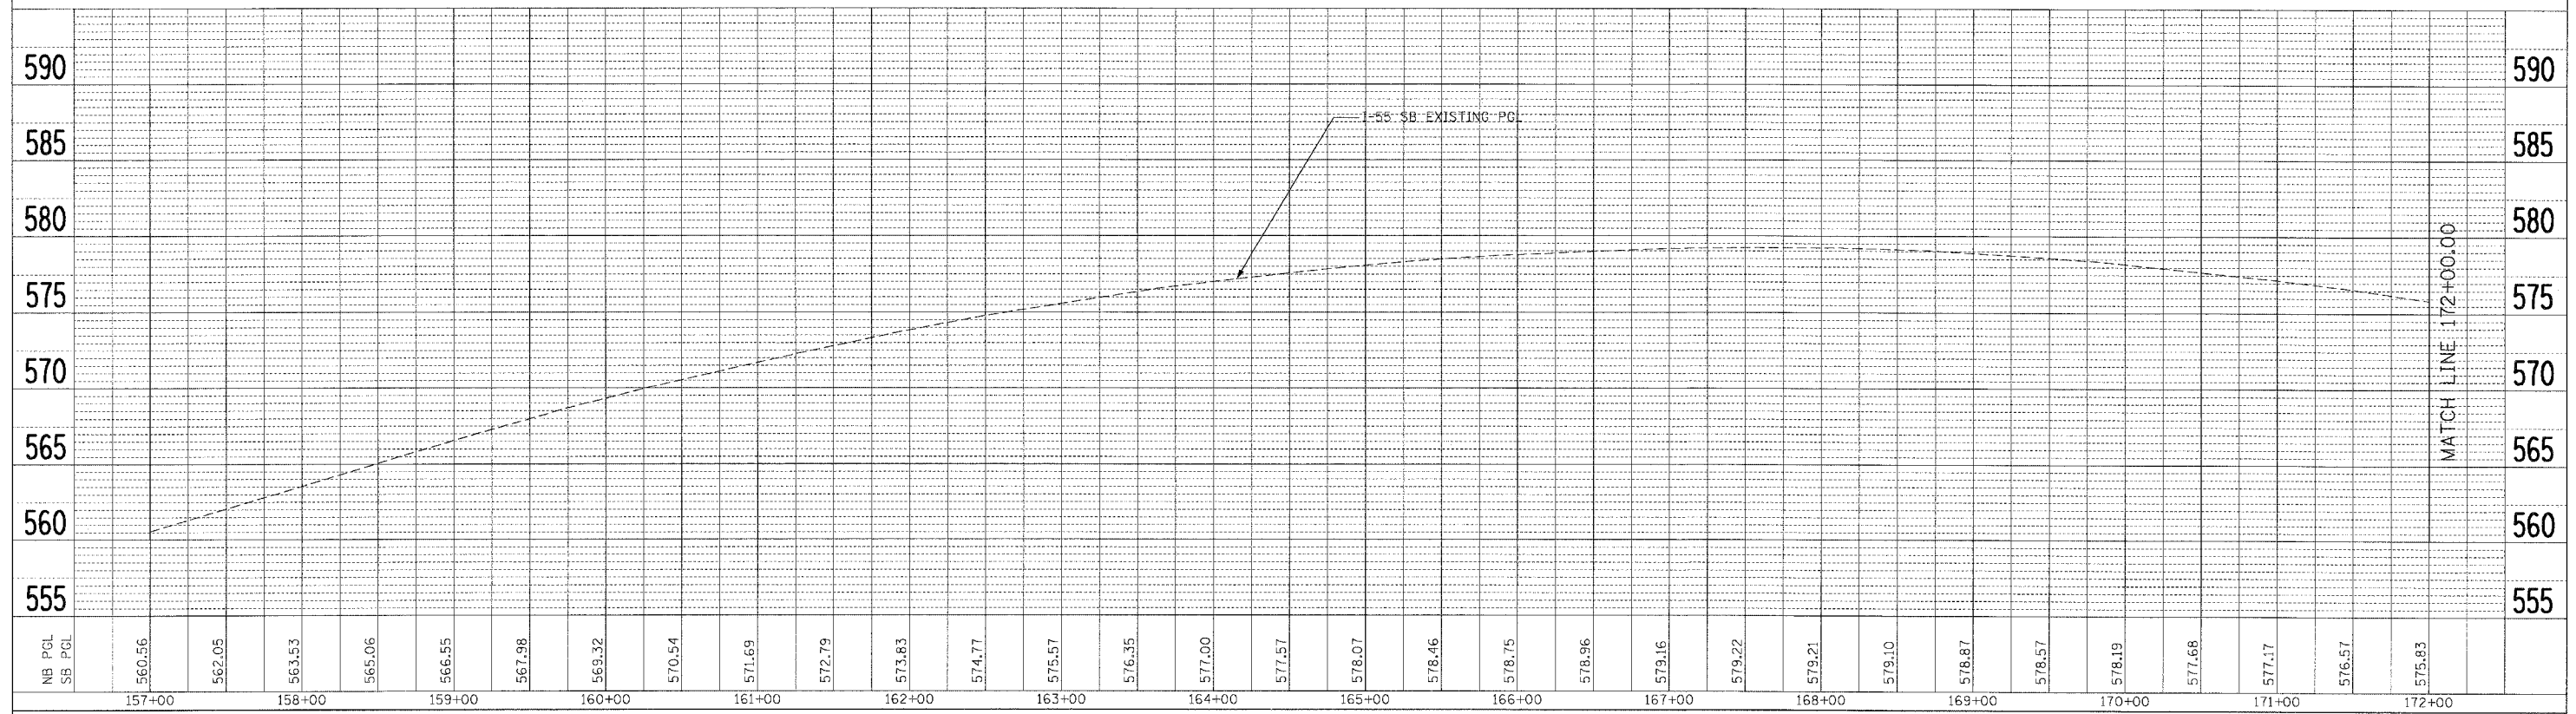

PROFILE	REVISION	DATE
NO.	NO.	
BY	BY	BY
DATE	DATE	DATE

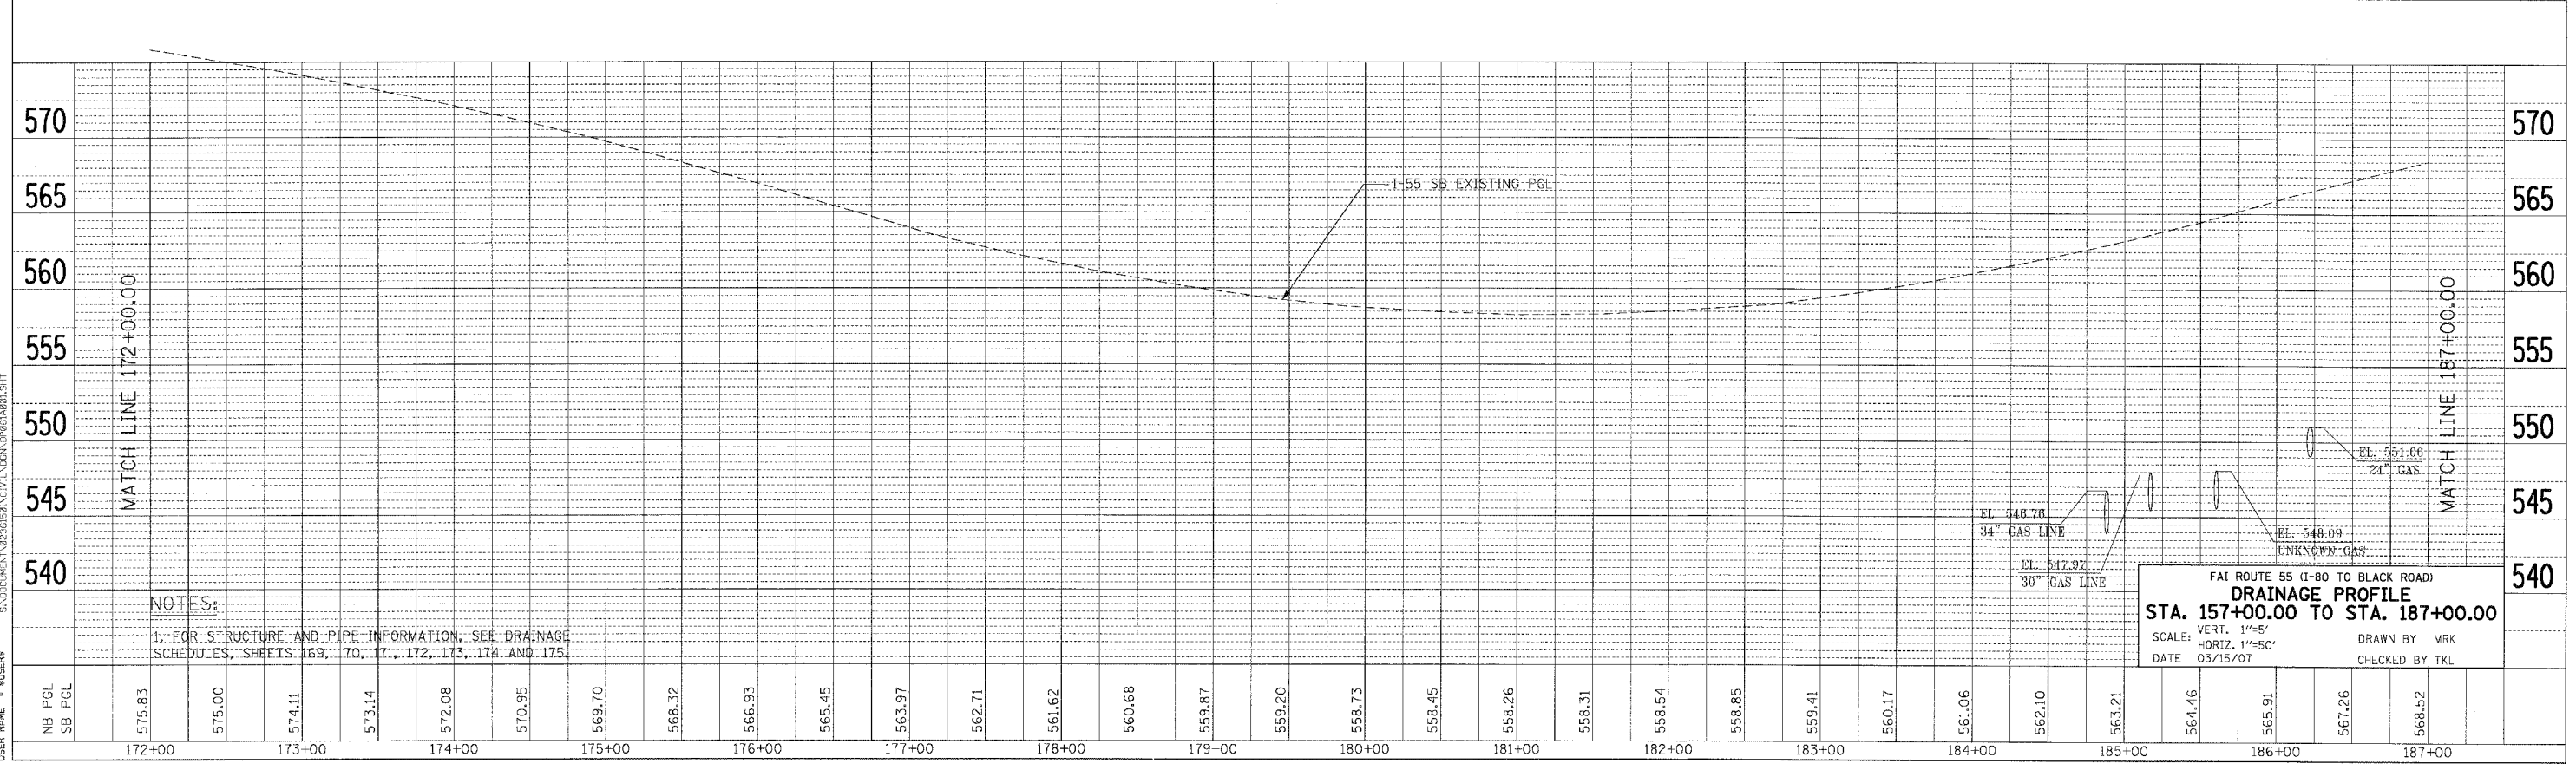

NOTES:
 1. FOR STRUCTURE AND PIPE INFORMATION, SEE DRAINAGE SCHEDULES, SHEETS 169, 170, 171, 172, 173, 174 AND 175.

**FAI ROUTE 55 (I-80 TO BLACK ROAD)
 DRAINAGE PROFILE
 STA. 157+00.00 TO STA. 187+00.00**
 SCALE: VERT. 1"=5'
 HORIZ. 1"=50'
 DATE 03/15/07
 DRAWN BY MRK
 CHECKED BY TKL

PLOT DATE = 03/15/07
 PLOT SCALE = 1"=50'
 USER NAME = 0105078