

F.A. RTE.	SECTION	COUNTY	TOTAL SHEETS	SHEET NO.
55	99 (I&2) WRS	WILL	334	177
STA.		TO STA.		
FED. ROAD DIST. NO.	ILLINOIS	FED. AID PROJECT		



LEGEND

L - LENGTH OF PIPE
 S - SLOPE OF PIPE
 SS-1000 - PIPE NUMBER
 DS-1000 - STRUCTURE NUMBER

PLAN	DATE
REVISIONS	BY
NO.	

PROFILE	DATE
REVISIONS	BY
NO.	

3-22-2007, 13:23:44
 S:\DOCUMENT\02361501\CIVIL\UDN\DR06\AR02.SHT
 G:\C\HAWZ
 PLOT DATE = 03/22/07
 FILE NAME = 06FILEL4
 PLOT SCALE = 5/SCALE
 USER NAME = 06USER

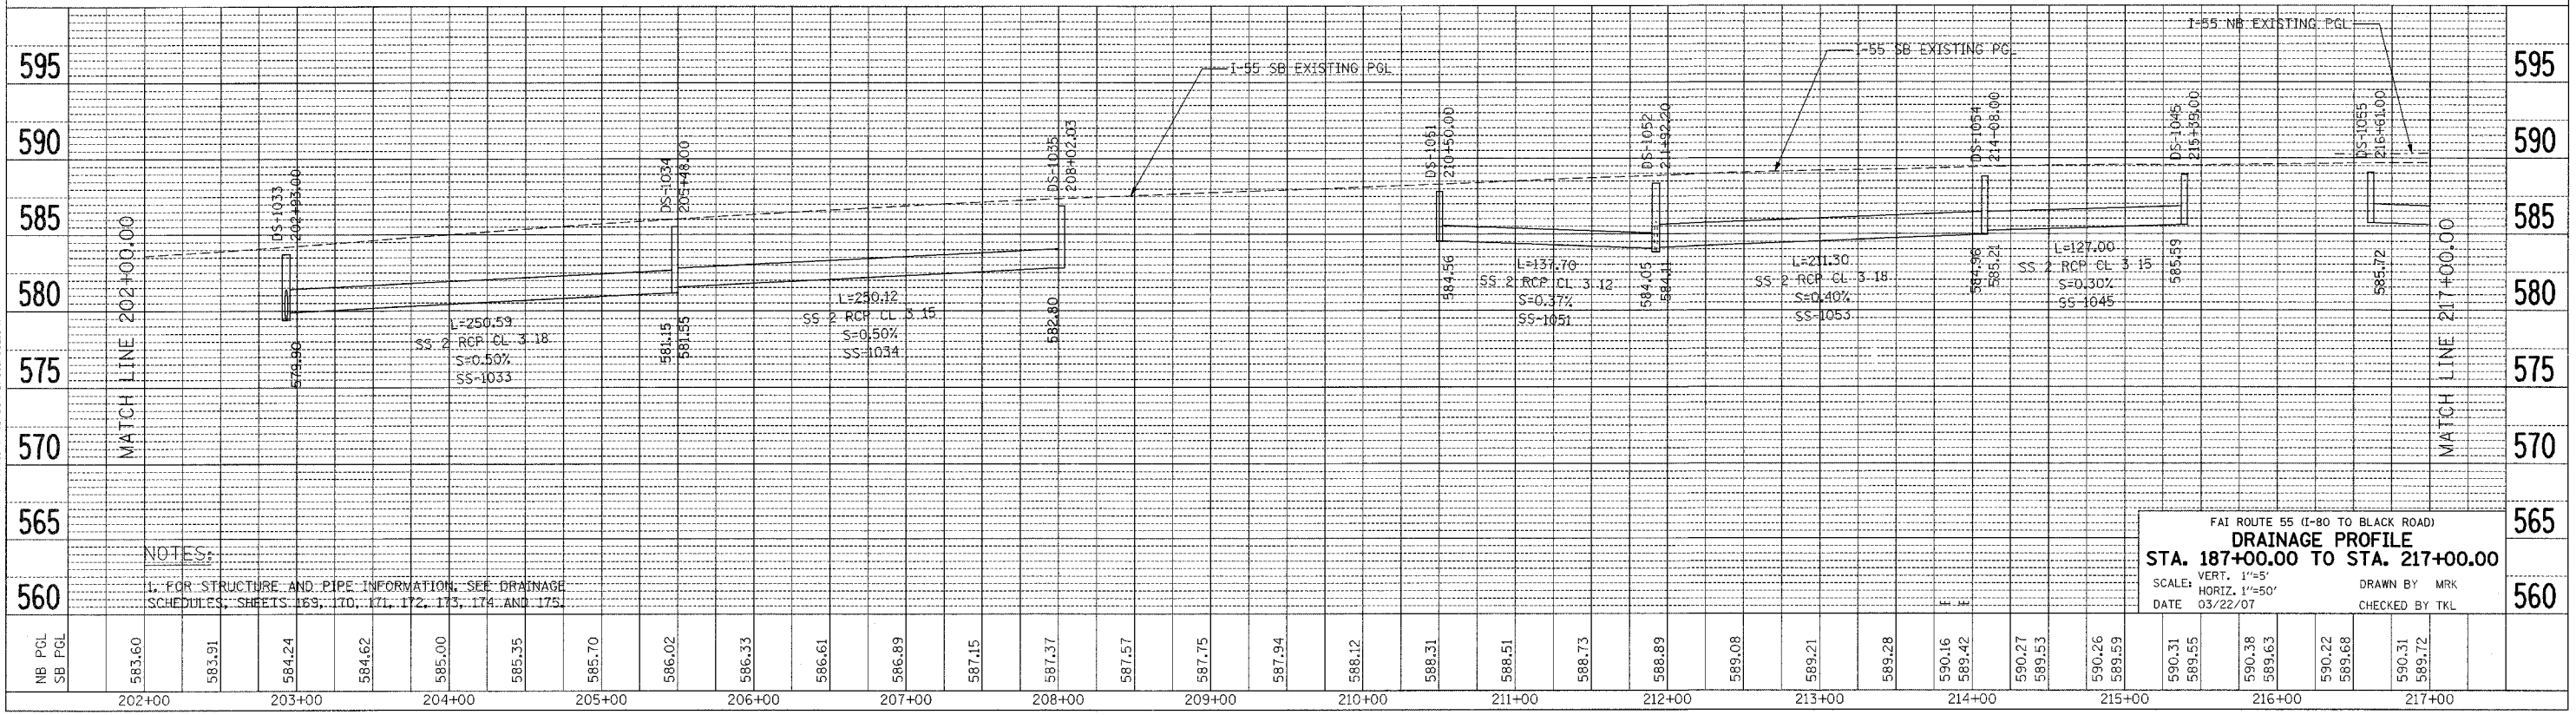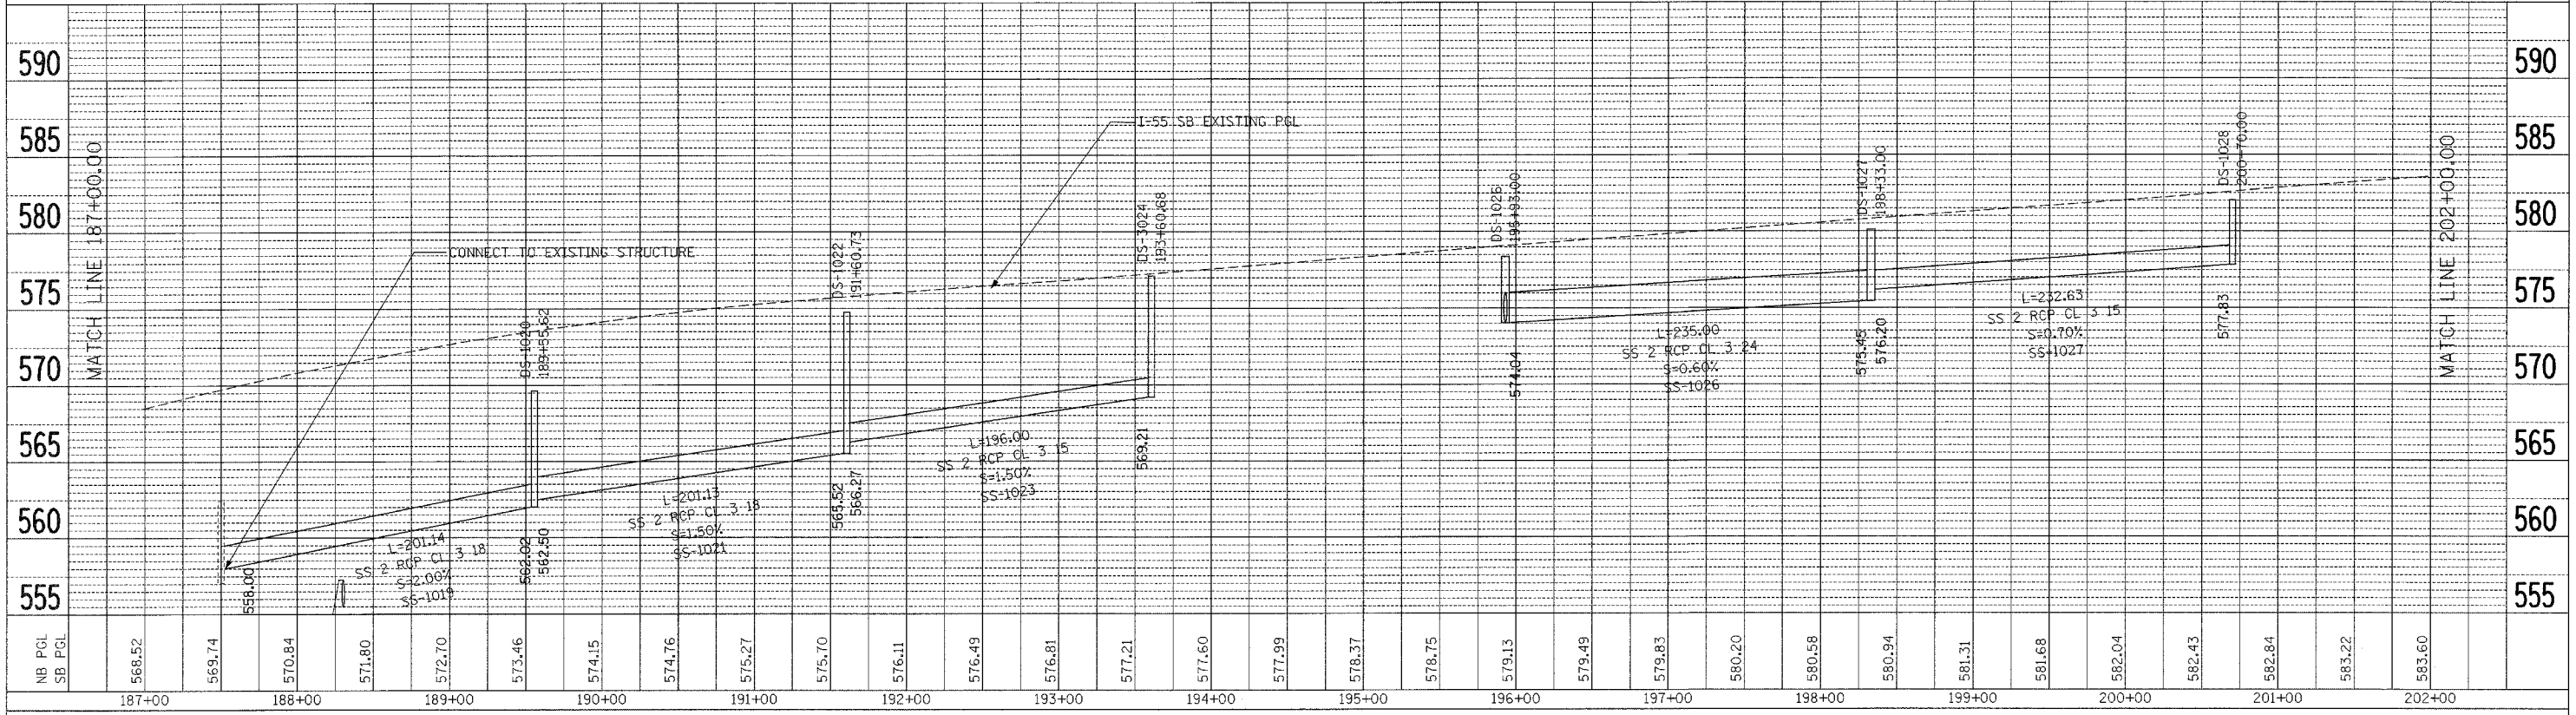

NOTES:
 1. FOR STRUCTURE AND PIPE INFORMATION, SEE DRAINAGE SCHEDULES, SHEETS 169, 170, 171, 172, 173, 174 AND 175.

FAI ROUTE 55 (I-80 TO BLACK ROAD)
DRAINAGE PROFILE
 STA. 187+00.00 TO STA. 217+00.00
 SCALE: VERT. 1"=5'
 HORIZ. 1"=50'
 DATE 03/22/07
 DRAWN BY MRK
 CHECKED BY TKL