


F.A. RTE.	SECTION	COUNTY	TOTAL SHEETS	SHEET NO.
55	99 (I&2) WRS	WILL	334	178
STA. 99 TO STA. 100		TO STA.		
FED. ROAD DIST. NO.		ILLINOIS	FED. AID PROJECT	


LEGEND

- L - LENGTH OF PIPE
- S - SLOPE OF PIPE
- SS-1000 - PIPE NUMBER
- DS-1000 - STRUCTURE NUMBER

PLAN	SURVEYED	DATE
NOTED	PLOTTED	BY
NO.	FILED	
	DATE	
	BY	

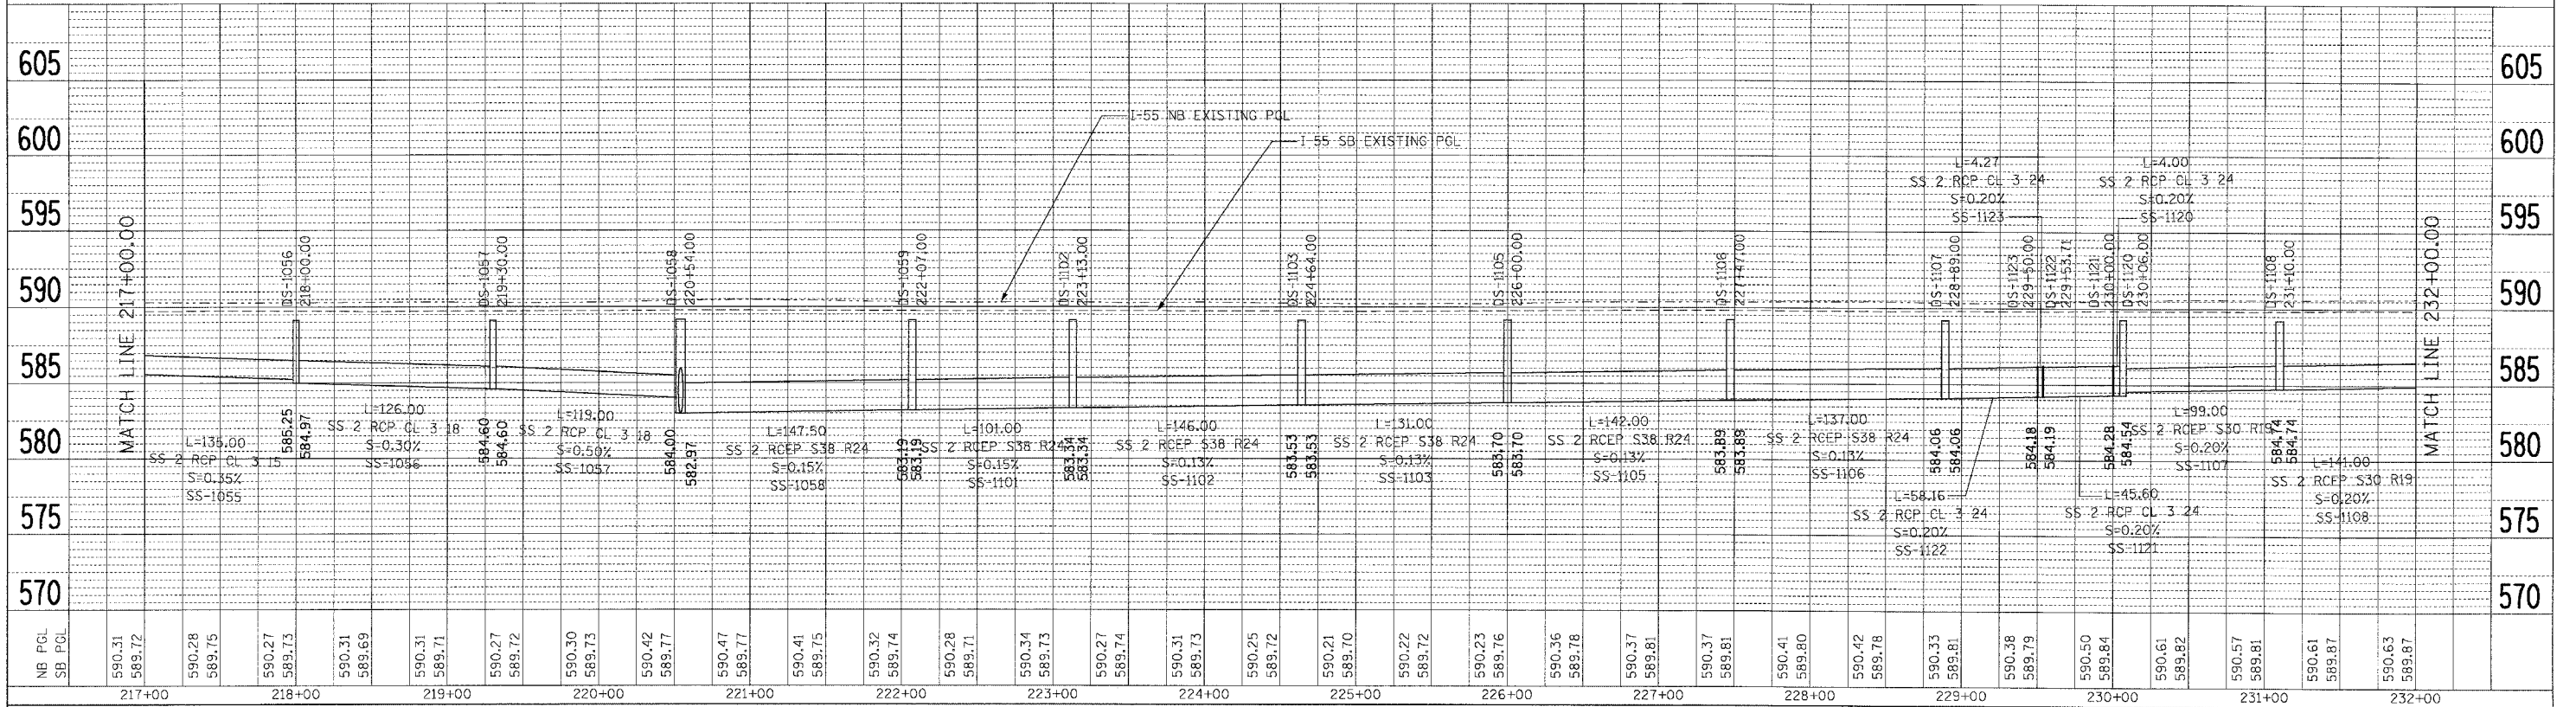

PROFILE	SURVEYED	DATE
NOTED	PLOTTED	BY
NO.	FILED	
	DATE	
	BY	

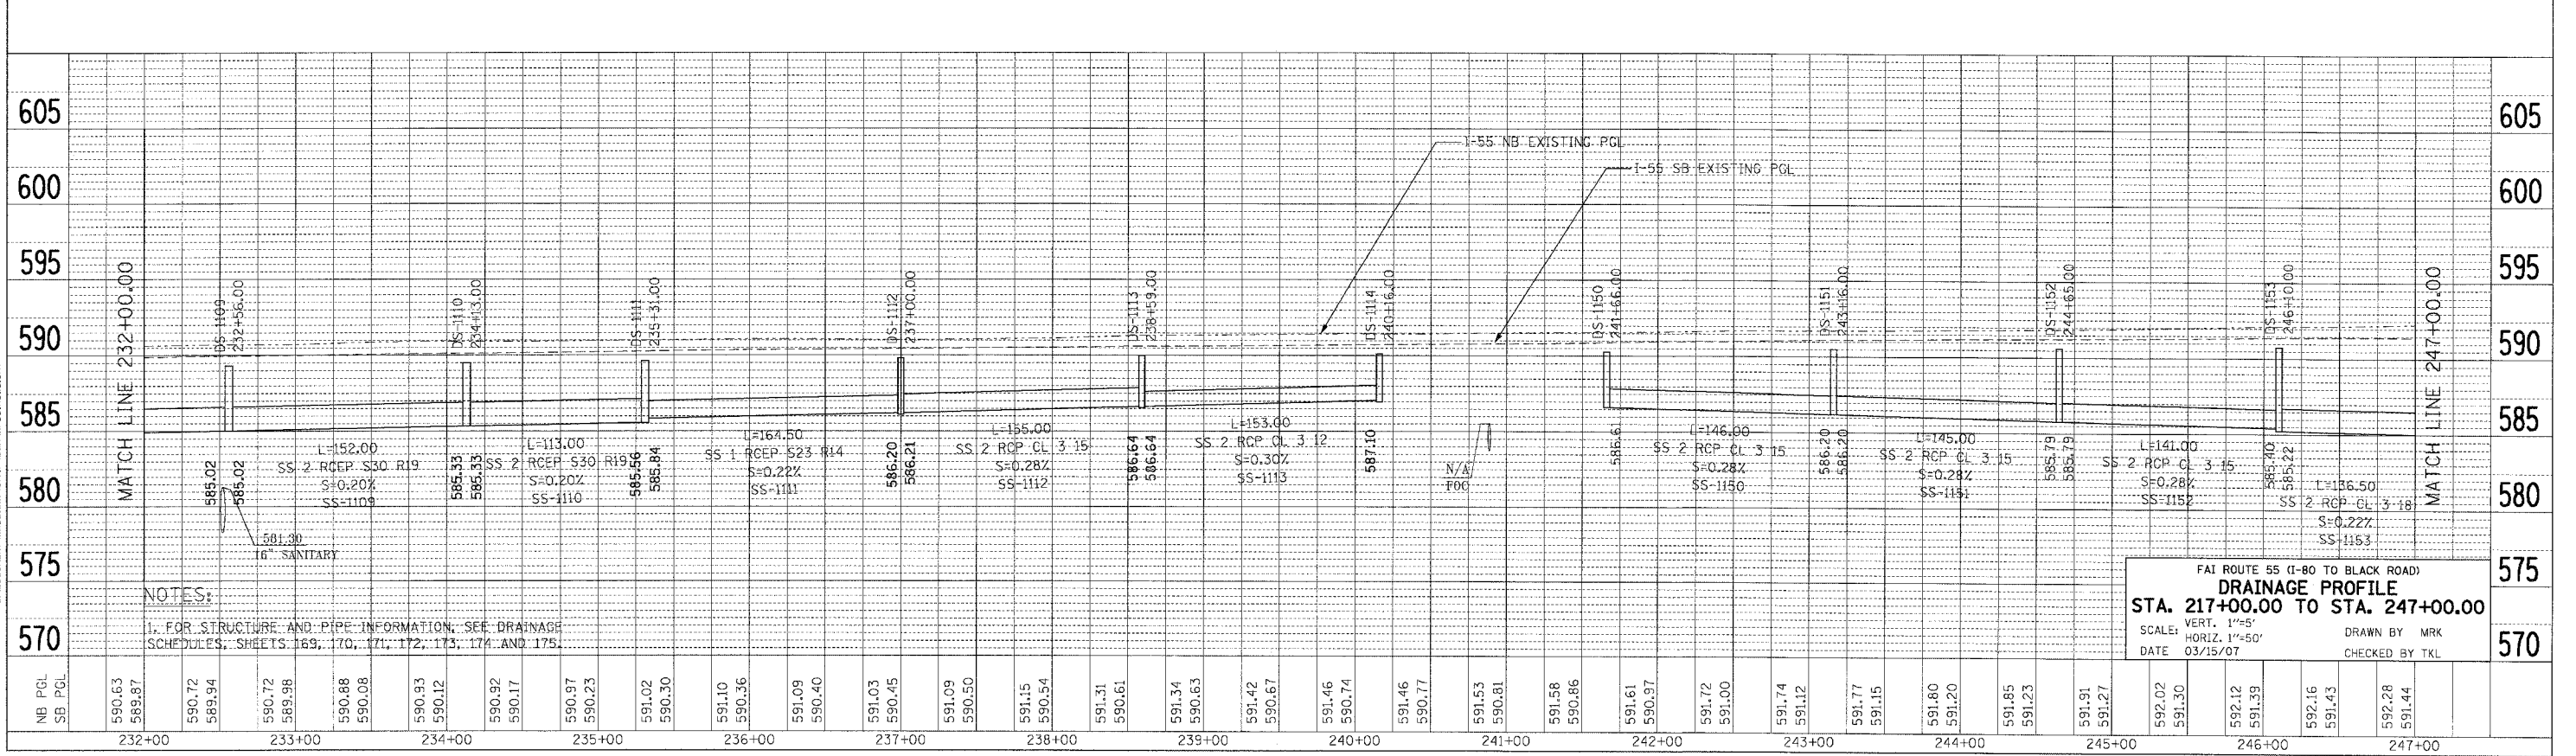

NOTES:

1. FOR STRUCTURE AND PIPE INFORMATION, SEE DRAINAGE SCHEDULES, SHEETS 169, 170, 171, 172, 173, 174 AND 175.

FAI ROUTE 55 (I-80 TO BLACK ROAD)
DRAINAGE PROFILE
STA. 217+00.00 TO STA. 247+00.00
 SCALE: VERT. 1"=5'
 HORIZ. 1"=50'
 DATE 03/15/07
 DRAWN BY WRK
 CHECKED BY TKL

PLOT DATE = 03/15/07
 FILE NAME = 62895.DWG
 PLOT SCALE = 1"=50'
 USER NAME = WRK