



F.A. RTE.	SECTION	COUNTY	TOTAL SHEETS	SHEET NO.
55	99 (I&2) WRS	WILL	334	179
STA.		TO STA.		
FED. ROAD DIST. NO.		ILLINOIS FED. AID PROJECT		

LEGEND
 L - LENGTH OF PIPE
 S - SLOPE OF PIPE
 SS-1000 - PIPE NUMBER
 DS-1000 - STRUCTURE NUMBER

PLAN	DATE	BY
DESIGNED		
PLOTTED		
REVIEWED		
NOTE BOOK		
NO.		
FILE NAME		
ADD FILE NAME		

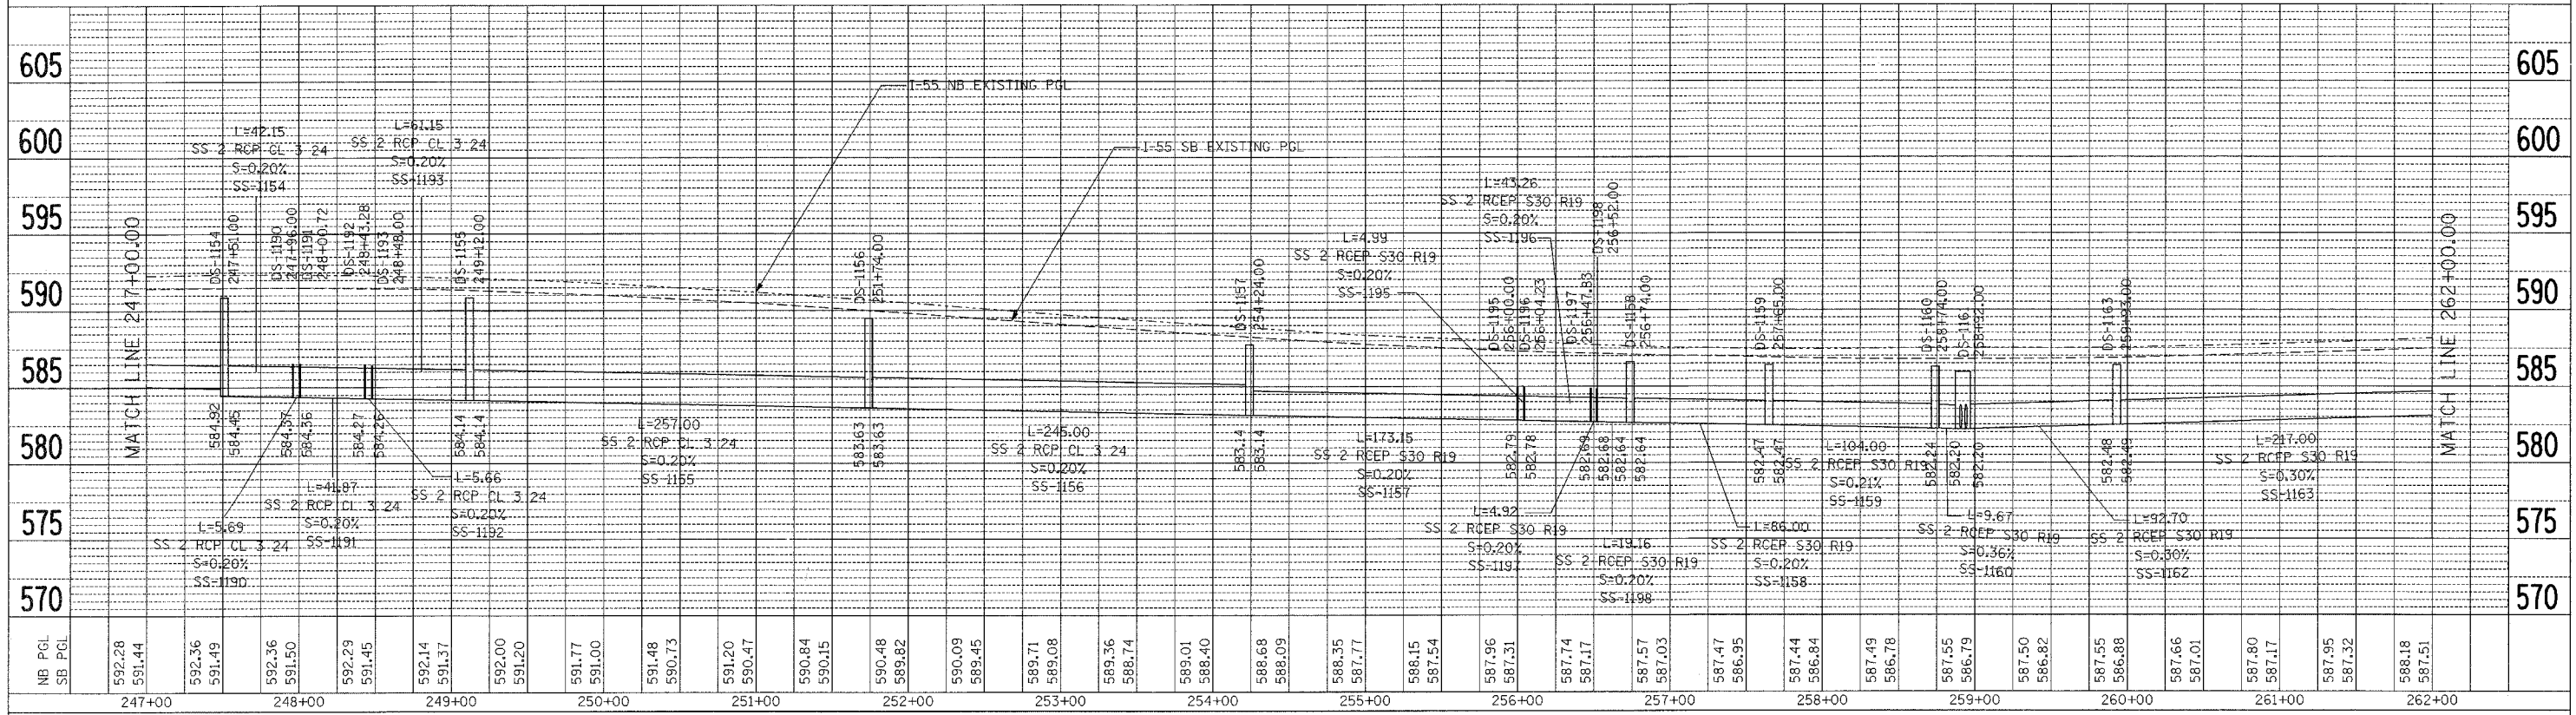

PROFILE	DATE	BY
DESIGNED		
PLOTTED		
REVIEWED		
NOTE BOOK		
NO.		
FILE NAME		
ADD FILE NAME		

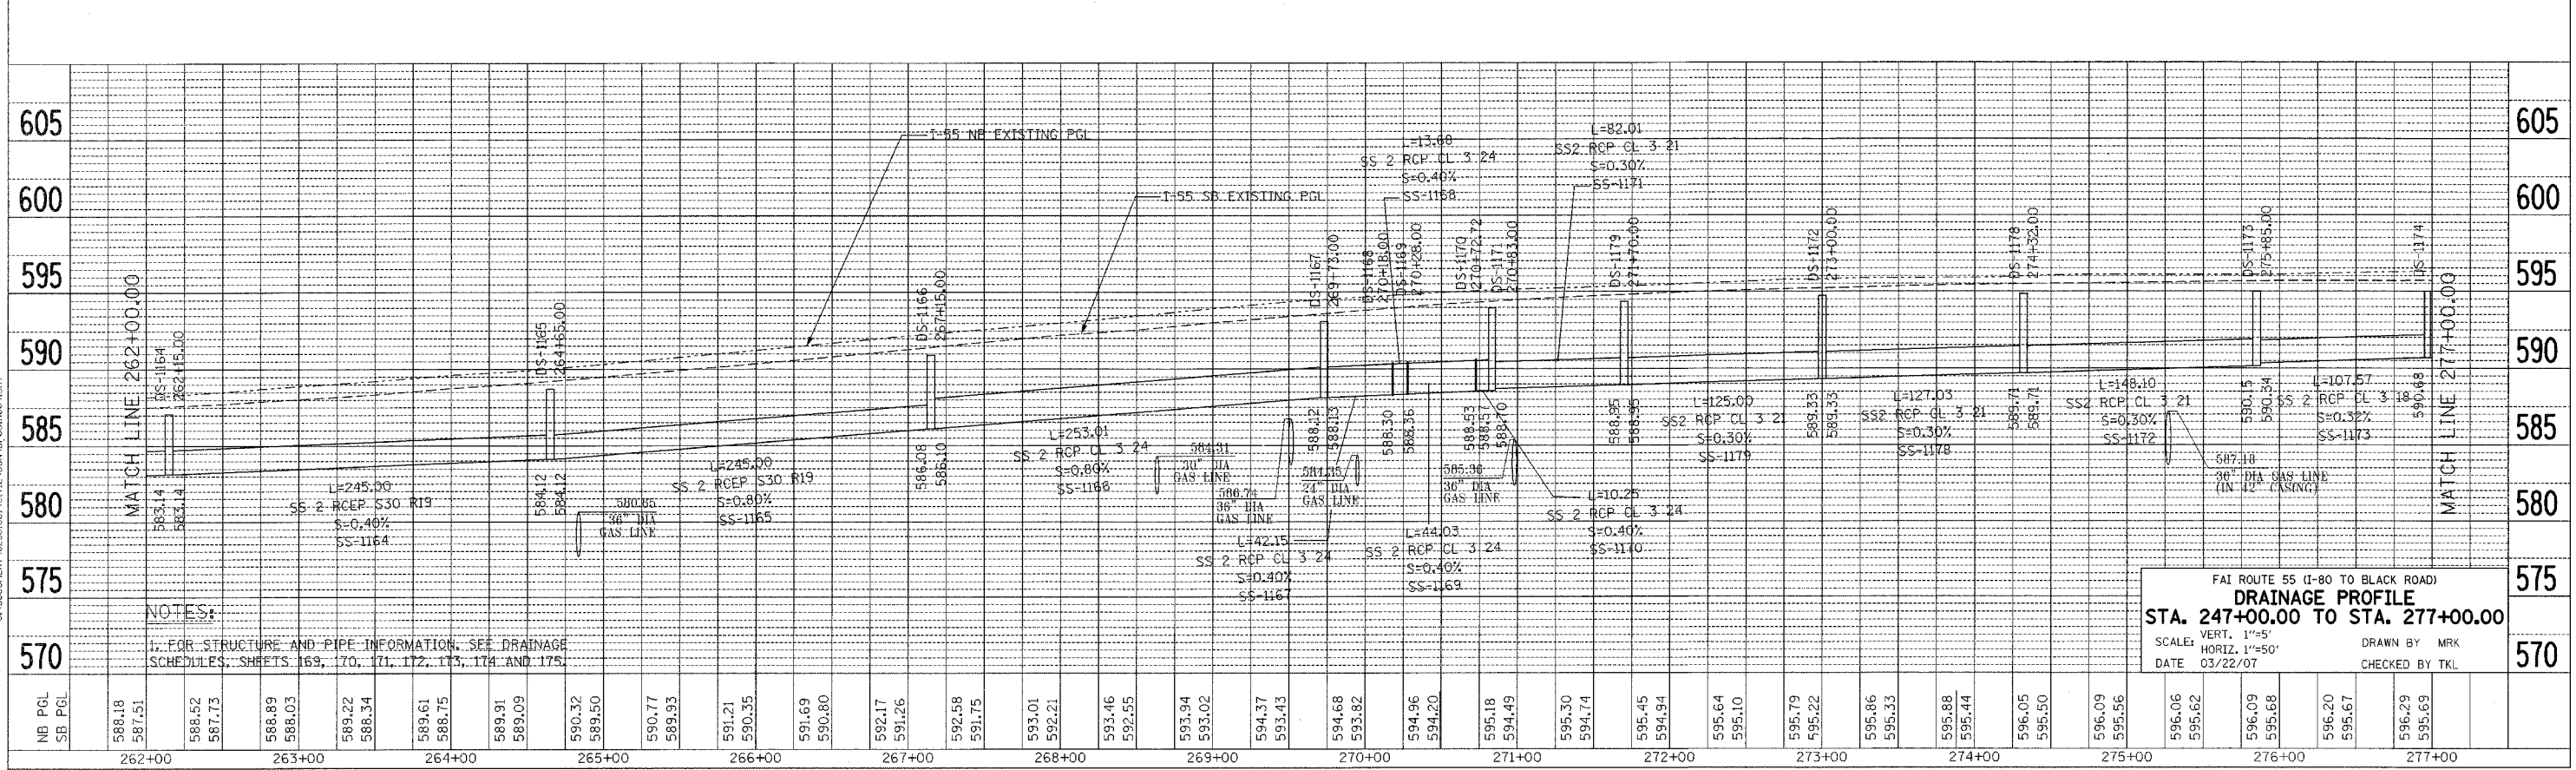

NOTES:
 1. FOR STRUCTURE AND PIPE INFORMATION, SEE DRAINAGE SCHEDULES, SHEETS 169, 170, 171, 172, 173, 174 AND 175.

FAI ROUTE 55 (I-80 TO BLACK ROAD)
DRAINAGE PROFILE
 STA. 247+00.00 TO STA. 277+00.00
 SCALE: VERT. 1"=5'
 HORIZ. 1"=50'
 DATE 03/22/07
 DRAWN BY MRK
 CHECKED BY TKL

PLOT DATE = 03/22/07
 FILE NAME = 8FILE18
 PLOT SCALE = 8SCALE8
 USER NAME = 8USER8