



F.A. RTE.	SECTION	COUNTY	TOTAL SHEETS	SHEET NO.
55	99 (I&2) WRS	WILL	334	181
STA.		TO STA.		
FED. ROAD DIST. NO.		ILLINOIS	FED. AID PROJECT	

LEGEND
 L - LENGTH OF PIPE
 S - SLOPE OF PIPE
 SS-1000 - PIPE NUMBER
 DS-1000 - STRUCTURE NUMBER

PLAN SUBMITTED BY DATE
 PLOTTED BY
 CHECKED BY
 NOTE BOOK NO.
 STRUCTURE NOTATION CHD
 NO.

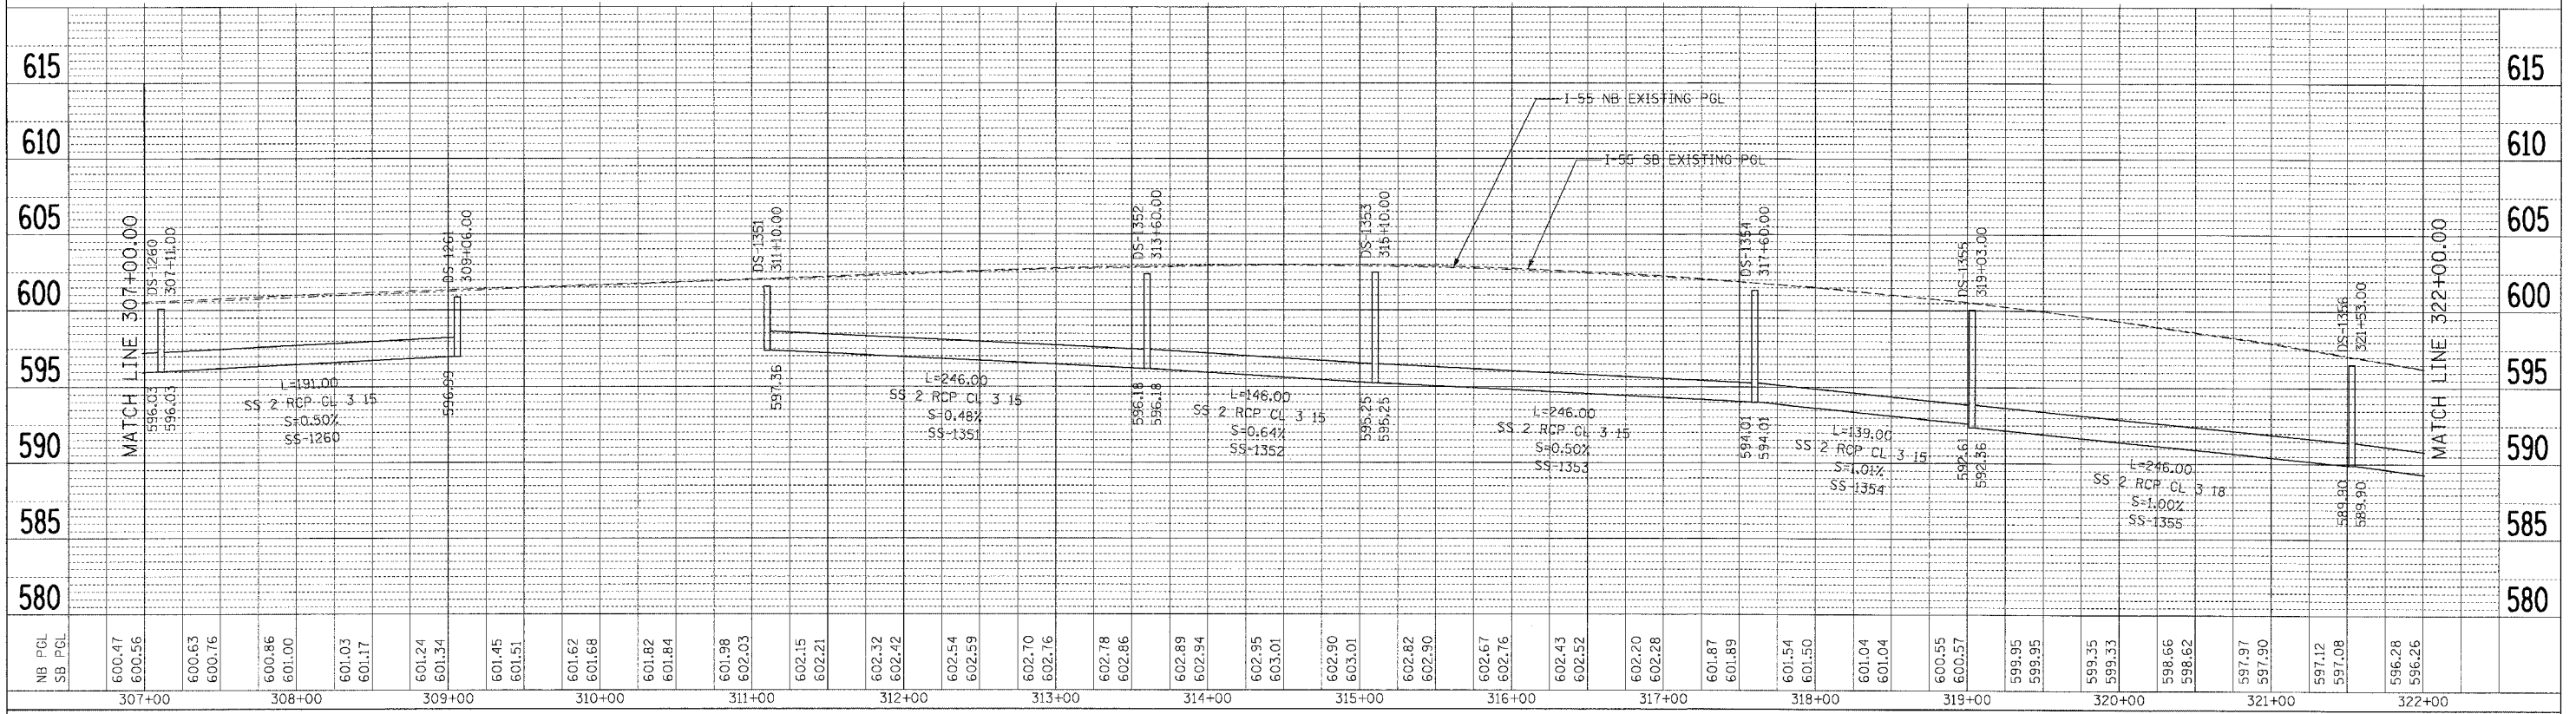

PROFILE SUBMITTED BY DATE
 PLOTTED BY
 CHECKED BY
 NOTE BOOK NO.
 STRUCTURE NOTATION CHD
 NO.

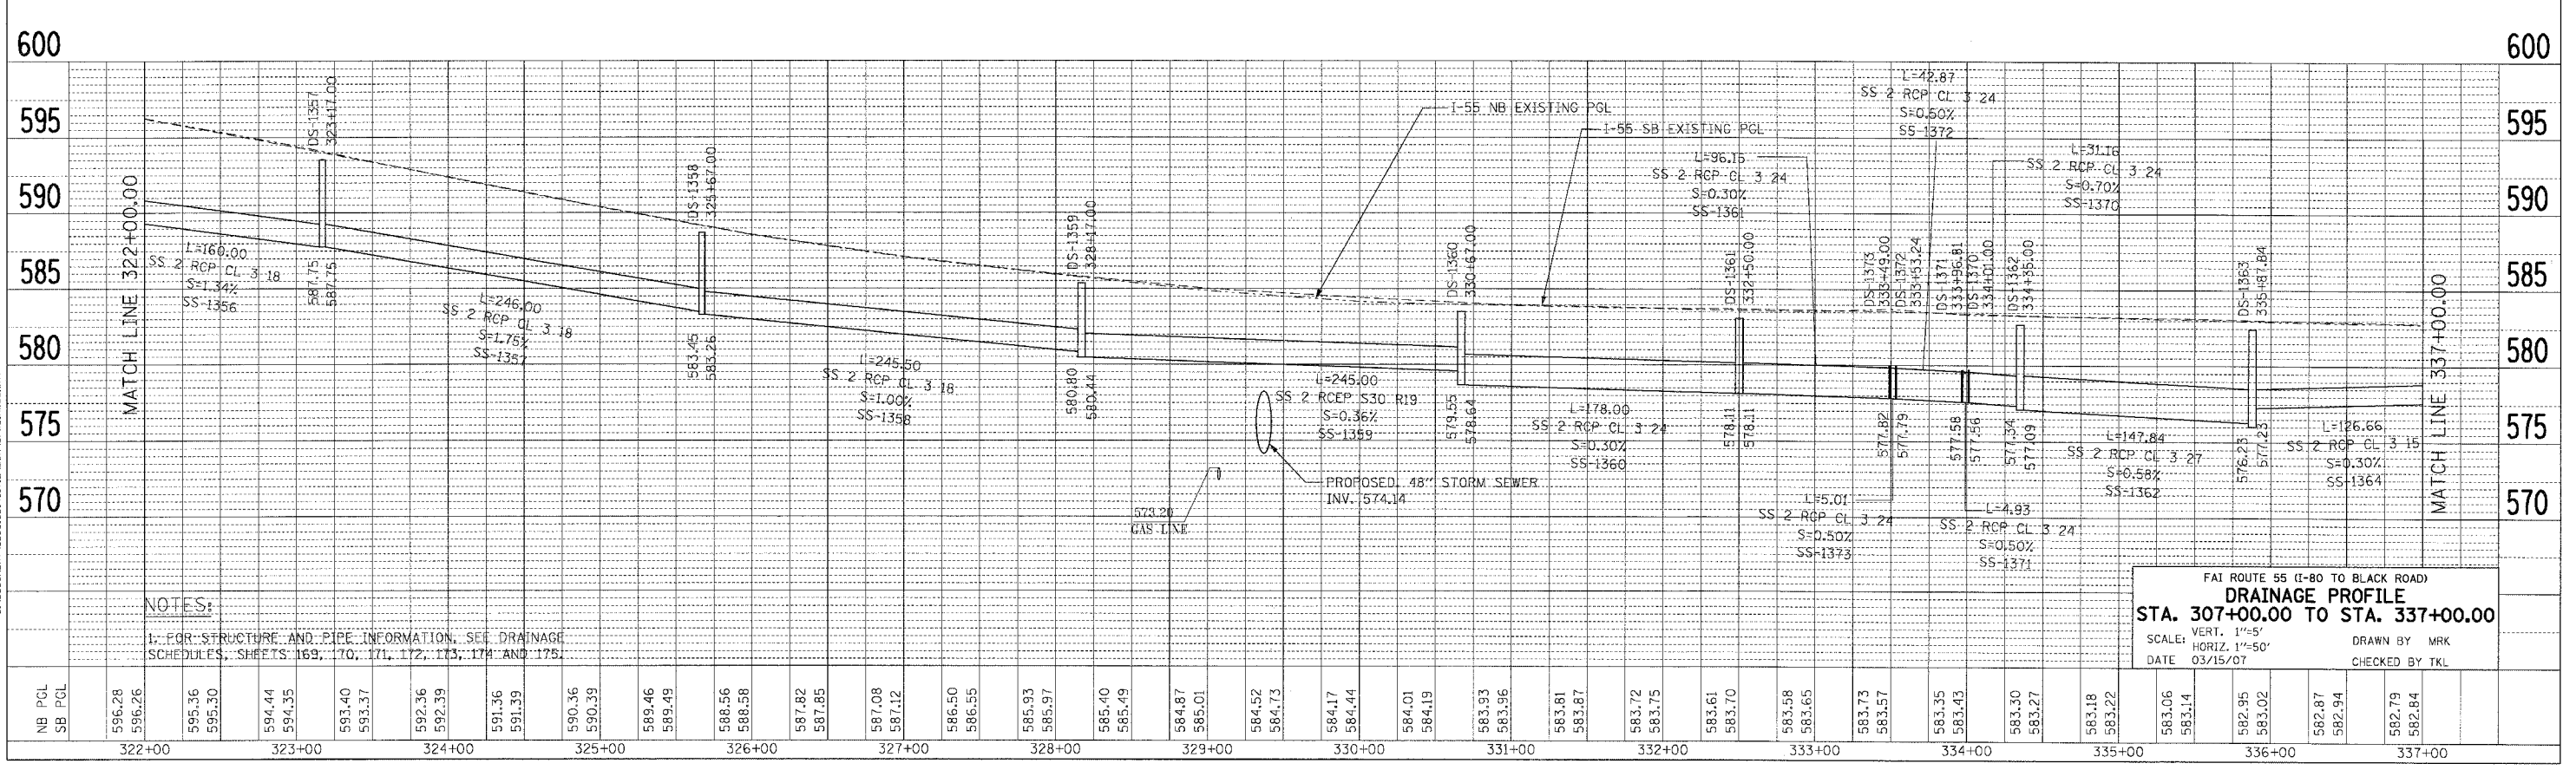

NOTES:
 1. FOR STRUCTURE AND PIPE INFORMATION, SEE DRAINAGE SCHEDULES, SHEETS 169, 170, 171, 172, 173, 174 AND 175.

FBI ROUTE 55 (I-80 TO BLACK ROAD)
DRAINAGE PROFILE
STA. 307+00.00 TO STA. 337+00.00
 SCALE: VERT. 1"=5'
 HORIZ. 1"=50'
 DATE 03/15/07
 DRAWN BY MRK
 CHECKED BY TKL

PLOT DATE = 03/15/07
 FILE NAME = 01516
 PLOT SCALE = 1"=50'
 USER NAME = RUSERS