

F.A. RTE.	SECTION	COUNTY	TOTAL SHEETS	SHEET NO.
55	99 (I&2) WRS	WILL	334	182
STA.		TO STA.		
FED. ROAD DIST. NO.		ILLINOIS FED. AID PROJECT		

**LEGEND**

- L - LENGTH OF PIPE
- S - SLOPE OF PIPE
- SS-1000 - PIPE NUMBER
- DS-1000 - STRUCTURE NUMBER


PLAN

DATE	BY

NO. \_\_\_\_\_

NO. \_\_\_\_\_

NO. \_\_\_\_\_

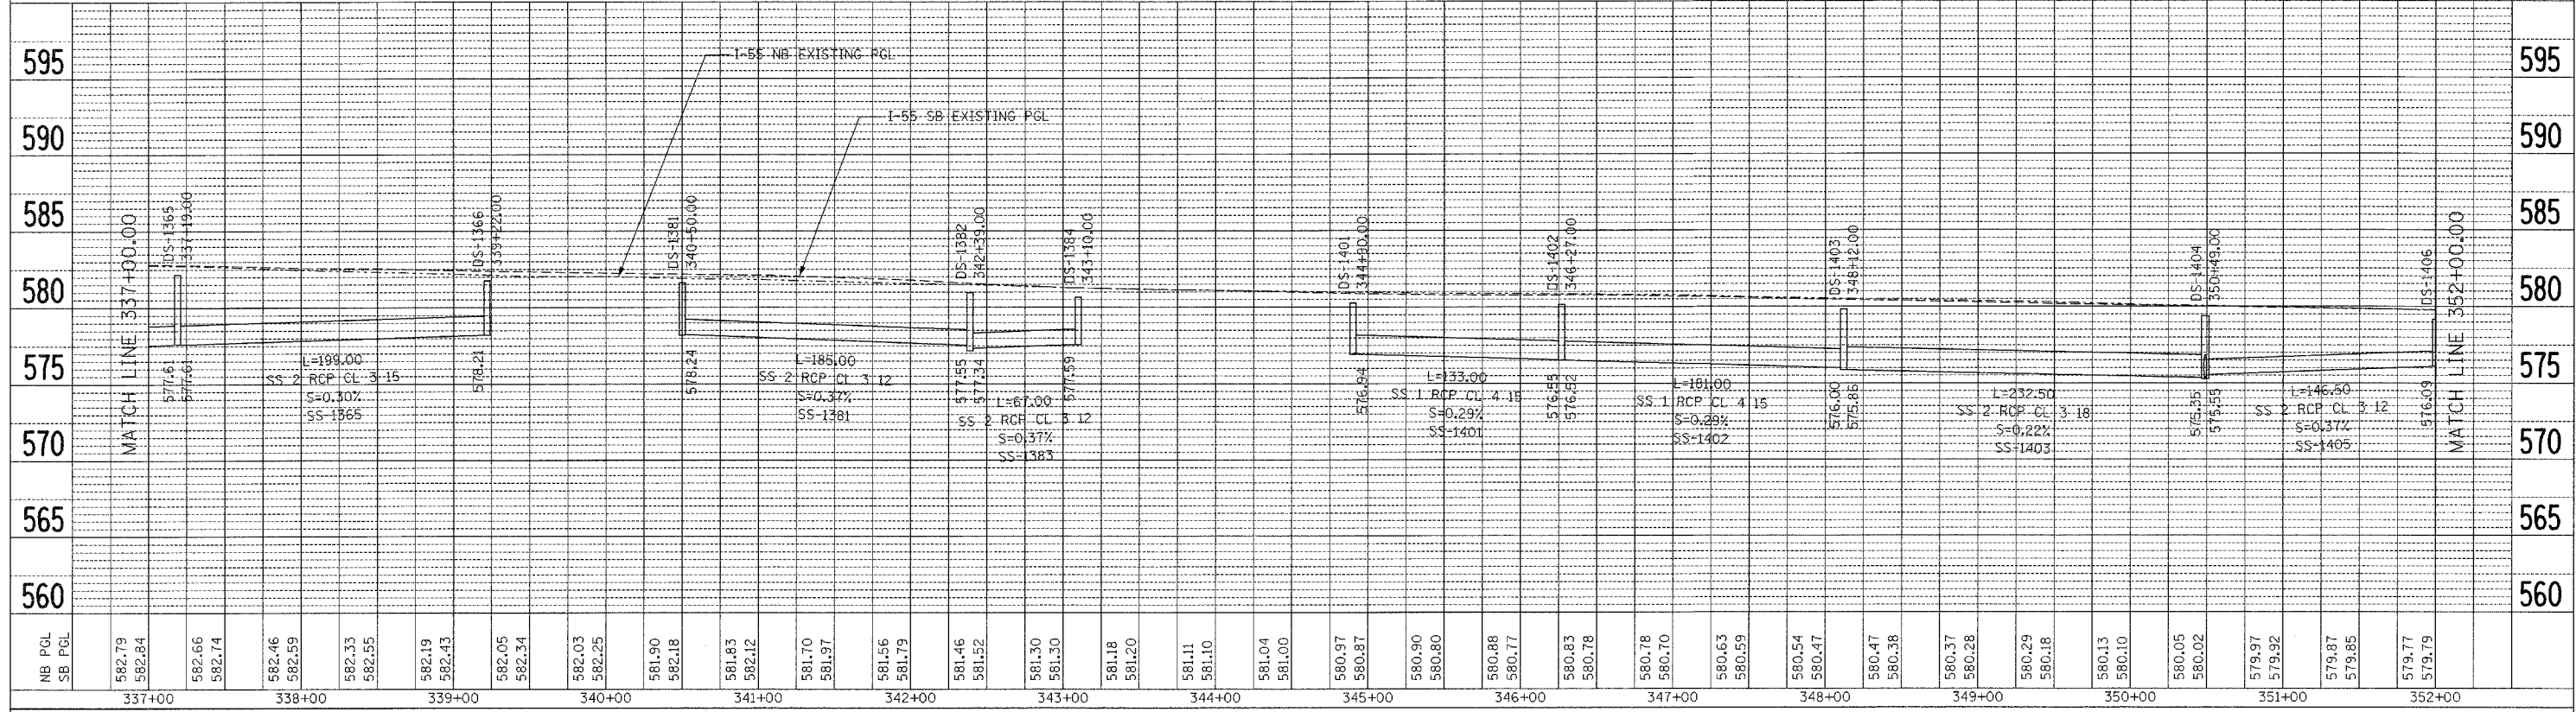


PROFILE

DATE	BY

NO. \_\_\_\_\_

NO. \_\_\_\_\_

NO. \_\_\_\_\_

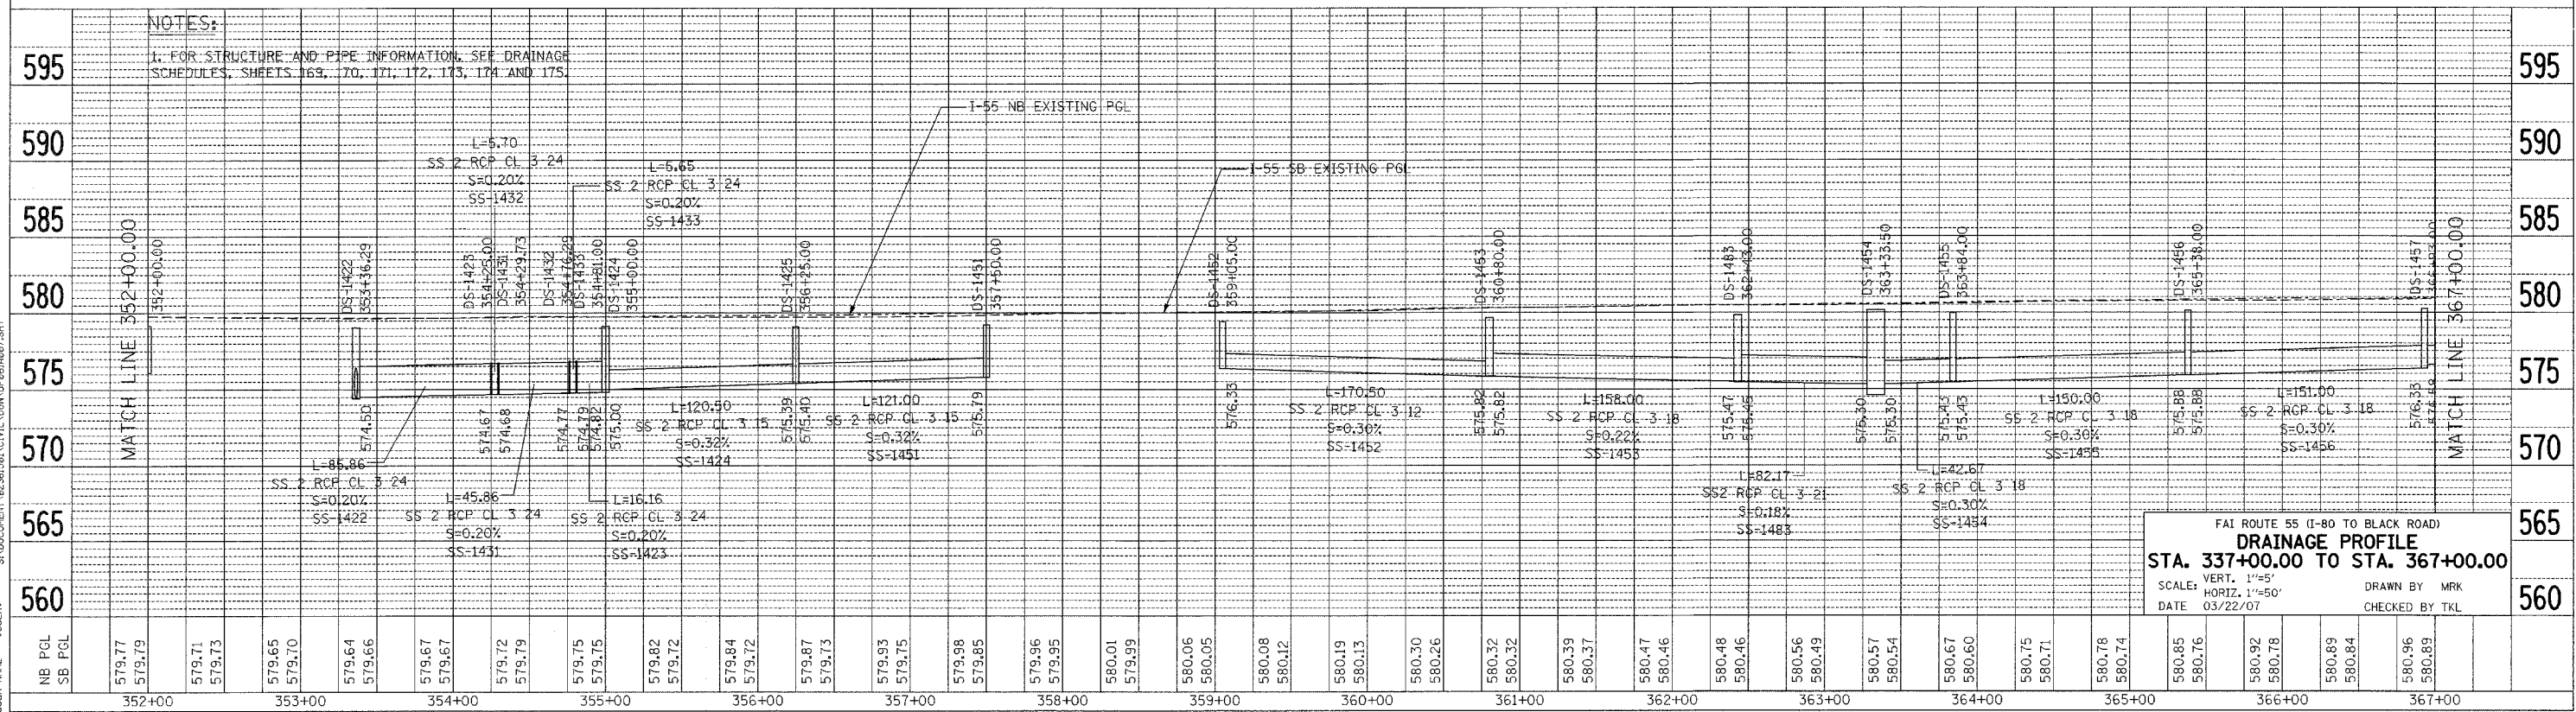

FAI ROUTE 55 (I-80 TO BLACK ROAD)  
**DRAINAGE PROFILE**  
 STA. 337+00.00 TO STA. 367+00.00  
 SCALE: VERT. 1"=5'  
 HORIZ. 1"=50'  
 DATE 03/22/07  
 DRAWN BY MRK  
 CHECKED BY TKL

PLOT DATE = 03/28/07  
 FILE NAME = 03/28/07\_1823232  
 USER NAME = MUSEER