



F.A.I. RTE.	SECTION	COUNTY	TOTAL SHEETS	SHEET NO.
55	99 (1&2) WRS	WILL	334	238
STA.		TO STA.		
FED. ROAD DIST. NO.		ILLINOIS FED. AID PROJECT		

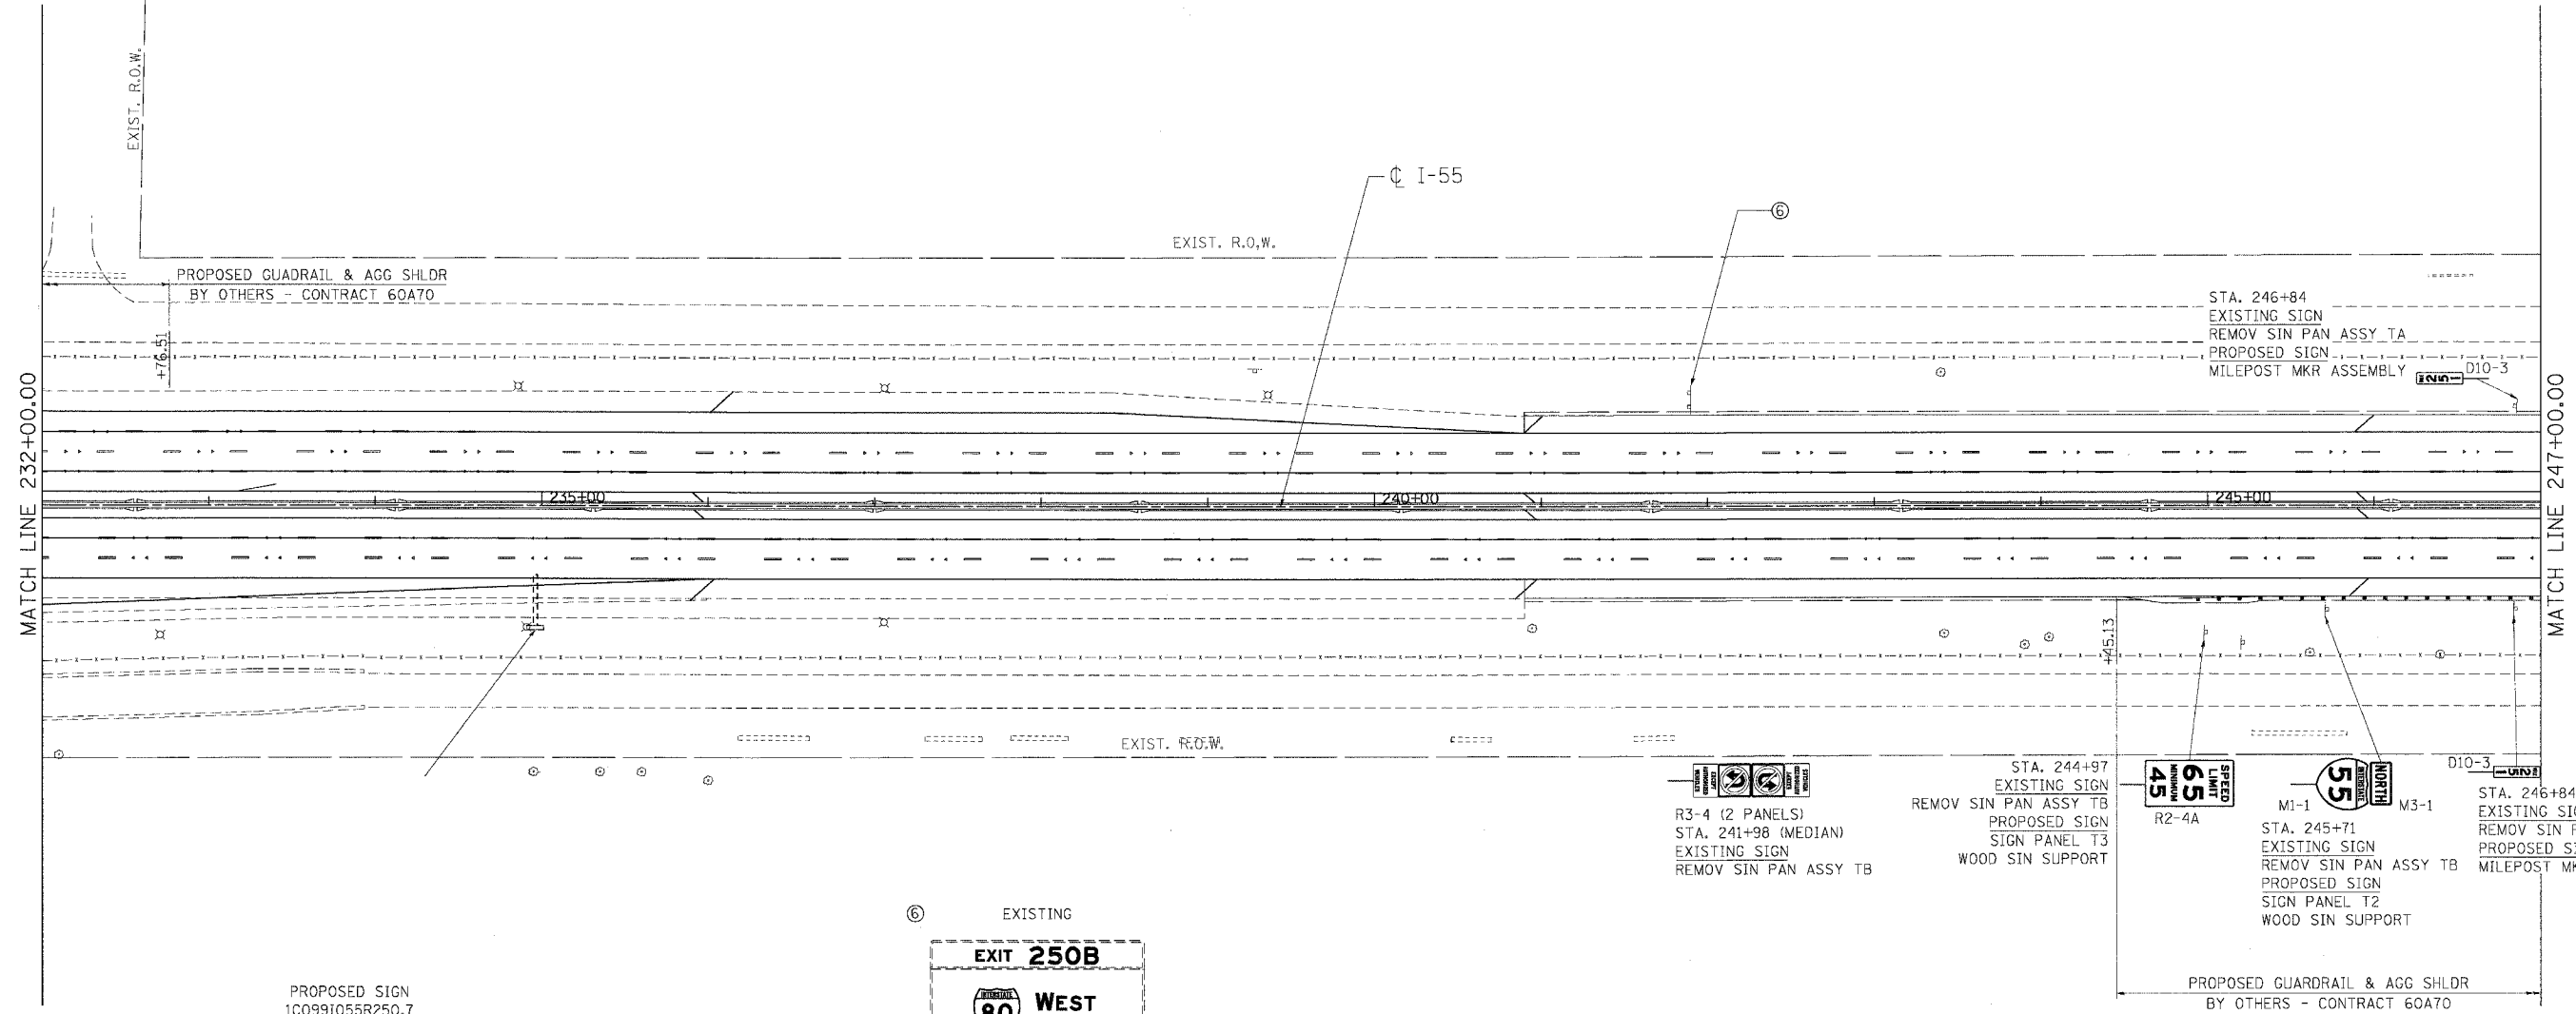

MATCH LINE 232+00.00

MATCH LINE 247+00.00

PROPOSED SIGN
1C0991055R250.7
FOR INFORMATION ONLY
FOUNDATIONS WERE CONSTRUCTED
PER JANUARY 2005 PLANS I-80 &
I-55 INTERCHANGE RECONSTRUCTION
CONTRACT C80906
SIGN PANEL & TRUSS TO BE INSTALLED
BY OTHERS IN FUTURE CONTRACT

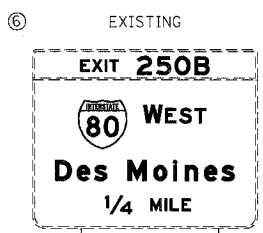

STA 241+91
REMOV SIGN PANEL T3 (BY OTHERS)
PER JANUARY 2005 PLANS
I-80 & I-55 INTERCHANGE
RECONSTRUCTION CONTRACT C80906

SIGNING LEGEND

- EXISTING OVERHEAD TRUSS MOUNTED SIGN
- PROPOSED OVERHEAD TRUSS MOUNTED SIGN
- EXISTING OVERHEAD CANTILEVER SIGN
- PROPOSED OVERHEAD CANTILEVER SIGN
- EXISTING GROUND MOUNTED SIGN (1 POSTS)
- EXISTING GROUND MOUNTED SIGN (2 POSTS)
- PROPOSED GROUND MOUNTED SIGN (2 POSTS)

REVISIONS	
NAME	DATE

ILLINOIS DEPARTMENT OF TRANSPORTATION
FAI ROUTE 55 (I-80 TO BLACK ROAD)
WIDENING AND RESURFACING

SIGNING PLAN
FAI 55
STA. 232+00.00 TO STA. 247+00.00

SCALE: 1"=50'
DATE: 02/23/07
DRAWN BY: MW
CHECKED BY: DDH

TENG
TENG & ASSOCIATES, INC.
ENGINEERS/ARCHITECTS/PLANNERS
CHICAGO, ILLINOIS

PLOT DATE = 02/23/07
 FILE NAME = 02TLE18
 PLOT SCALE = 1/4"=1'-0"
 USER NAME = JUSER8