


| F.A.I. RTE. | SECTION | COUNTY | TOTAL SHEETS | SHEET NO. |
|---------------------|--------------|-------------------|--------------|-----------|
| 55 | 99 (1&2) WRS | WILL | 334 | 278 |
| STA. 186+00.00 | | TO STA. 188+00.00 | | |
| FED. ROAD DIST. NO. | ILLINOIS | FED. AID PROJECT | | |

90 80 70 60 50 40 30 20 10 0 10 20 30 40 50 60 70 80 90 100 110 120 130 140 150

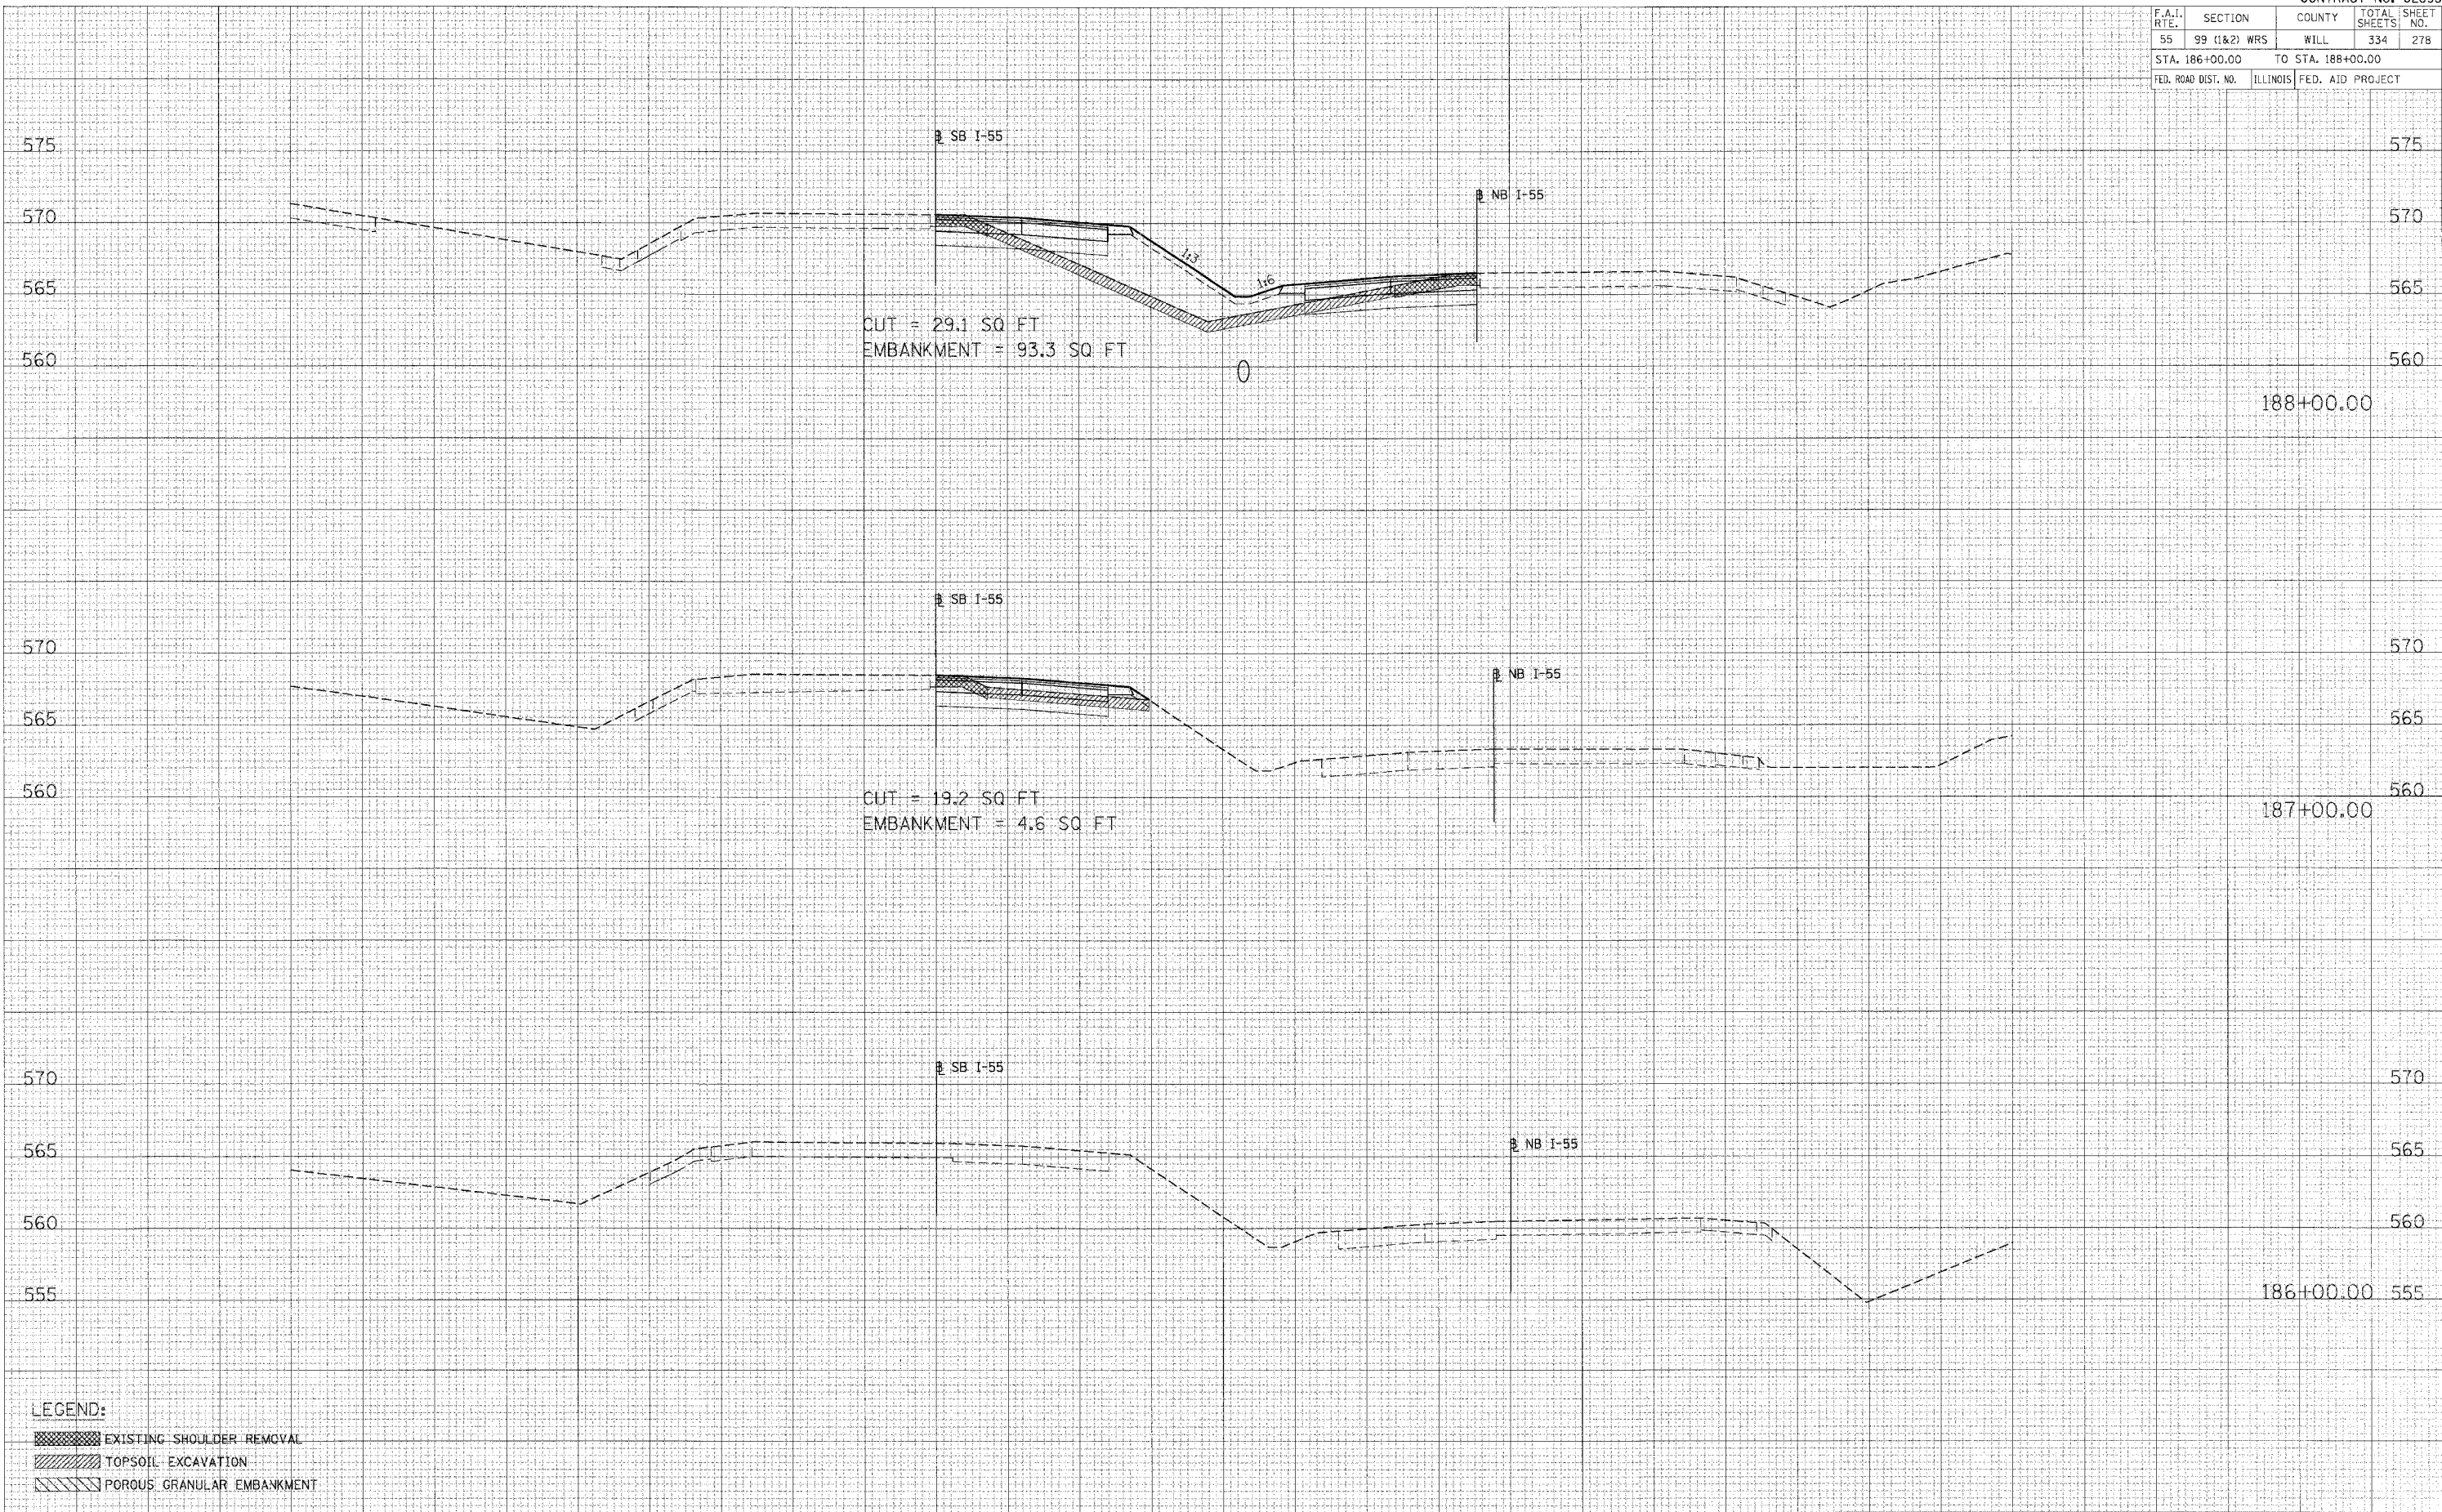

CUT = 29.1 SQ FT
EMBANKMENT = 93.3 SQ FT

CUT = 19.2 SQ FT
EMBANKMENT = 4.6 SQ FT

CUT = 19.2 SQ FT
EMBANKMENT = 4.6 SQ FT

LEGEND:

 EXISTING SHOULDER REMOVAL
 TOPSOIL EXCAVATION
 POROUS GRANULAR EMBANKMENT

90 80 70 60 50 40 30 20 10 0 10 20 30 40 50 60 70 80 90 100 110 120 130 140 150

NO. SURVEYED
 SURVEY PLOTTED
 NOTE BOOK AREAS CHECKED

NO. SURVEYED
 SURVEY PLOTTED
 NOTE BOOK AREAS CHECKED

PLOT DATE =
 BY =
 FILE NAME =
 PLOT SIZE =
 USER NAME =