


90 80 70 60 50 40 30 20 10 0 10 20 30 40 50 60 70 80 90 100 110 120 130 140 150

CONTRACT NO. 62895			
F.A.T. RTE.	SECTION	COUNTY	TOTAL SHEETS
55	99 (1&2) WRS	WILL	334
STA. 192+00.00		TO STA. 194+00.00	
FED. ROAD DIST. NO.		ILLINOIS FED. AID PROJECT	

SUBMITTED  
 SURVEY  
 NOTE BOOK  
 NO.

ORIGINAL  
 SURVEY  
 NOTE BOOK  
 NO.

PLOT DATE = #DATE#  
 FILE NAME = #FILE#  
 PLOT BY = #SCALE#  
 USER No. = #USER#

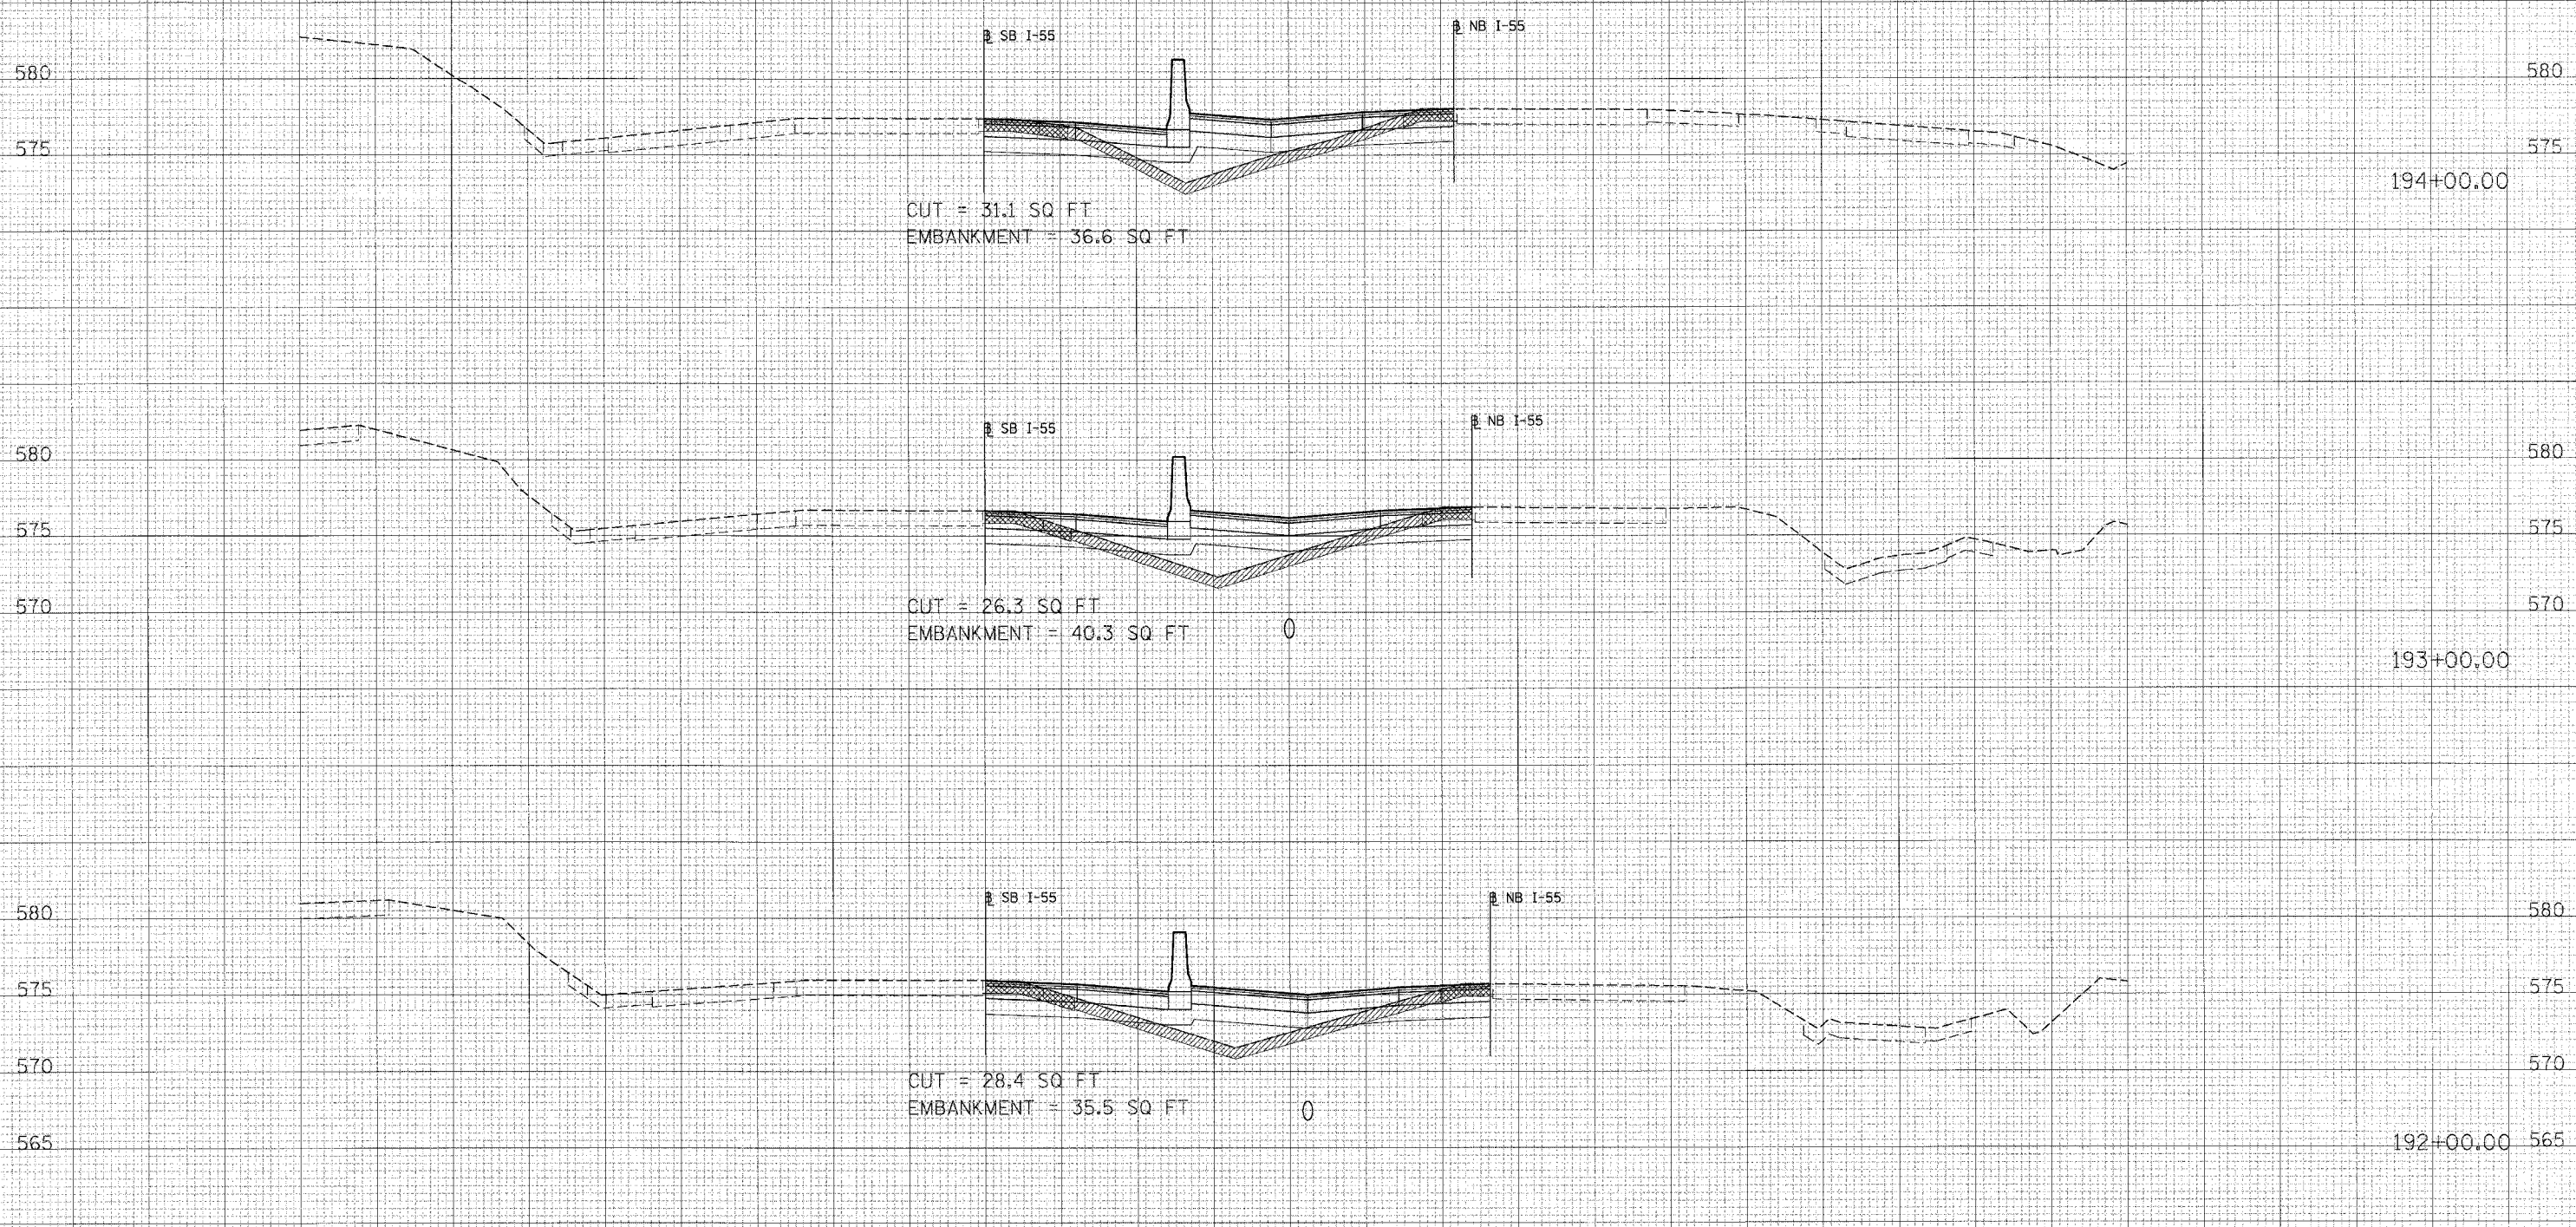

- LEGEND:**
- EXISTING SHOULDER REMOVAL
  - TOPSOIL EXCAVATION
  - POROUS GRANULAR EMBANKMENT

90 80 70 60 50 40 30 20 10 0 10 20 30 40 50 60 70 80 90 100 110 120 130 140 150