


90 80 70 60 50 40 30 20 10 0 10 20 30 40 50 60 70 80 90 100 110 120 130 140 150

CONTRACT NO. 62895				
F.A.I. RTE.	SECTION	COUNTY	TOTAL SHEETS	SHEET NO.
55	99 (I&2) WRS	WILL	334	286
STA. 209+00.00		TO STA. 210+00.00		
FED. ROAD DIST. NO.		ILLINOIS FED. AID PROJECT		

FINAL SURVEY NOTE BOOK NO. \_\_\_\_\_  
 SURVEYED BY \_\_\_\_\_  
 CHECKED BY \_\_\_\_\_  
 DATE \_\_\_\_\_


ORIGINAL SURVEY NOTE BOOK NO. \_\_\_\_\_  
 SURVEYED BY \_\_\_\_\_  
 CHECKED BY \_\_\_\_\_  
 DATE \_\_\_\_\_

PLOT DATE = 01/15/08  
 FILE NAME = 011508  
 PLOT SC = 8SCALE  
 USER NA = 011508

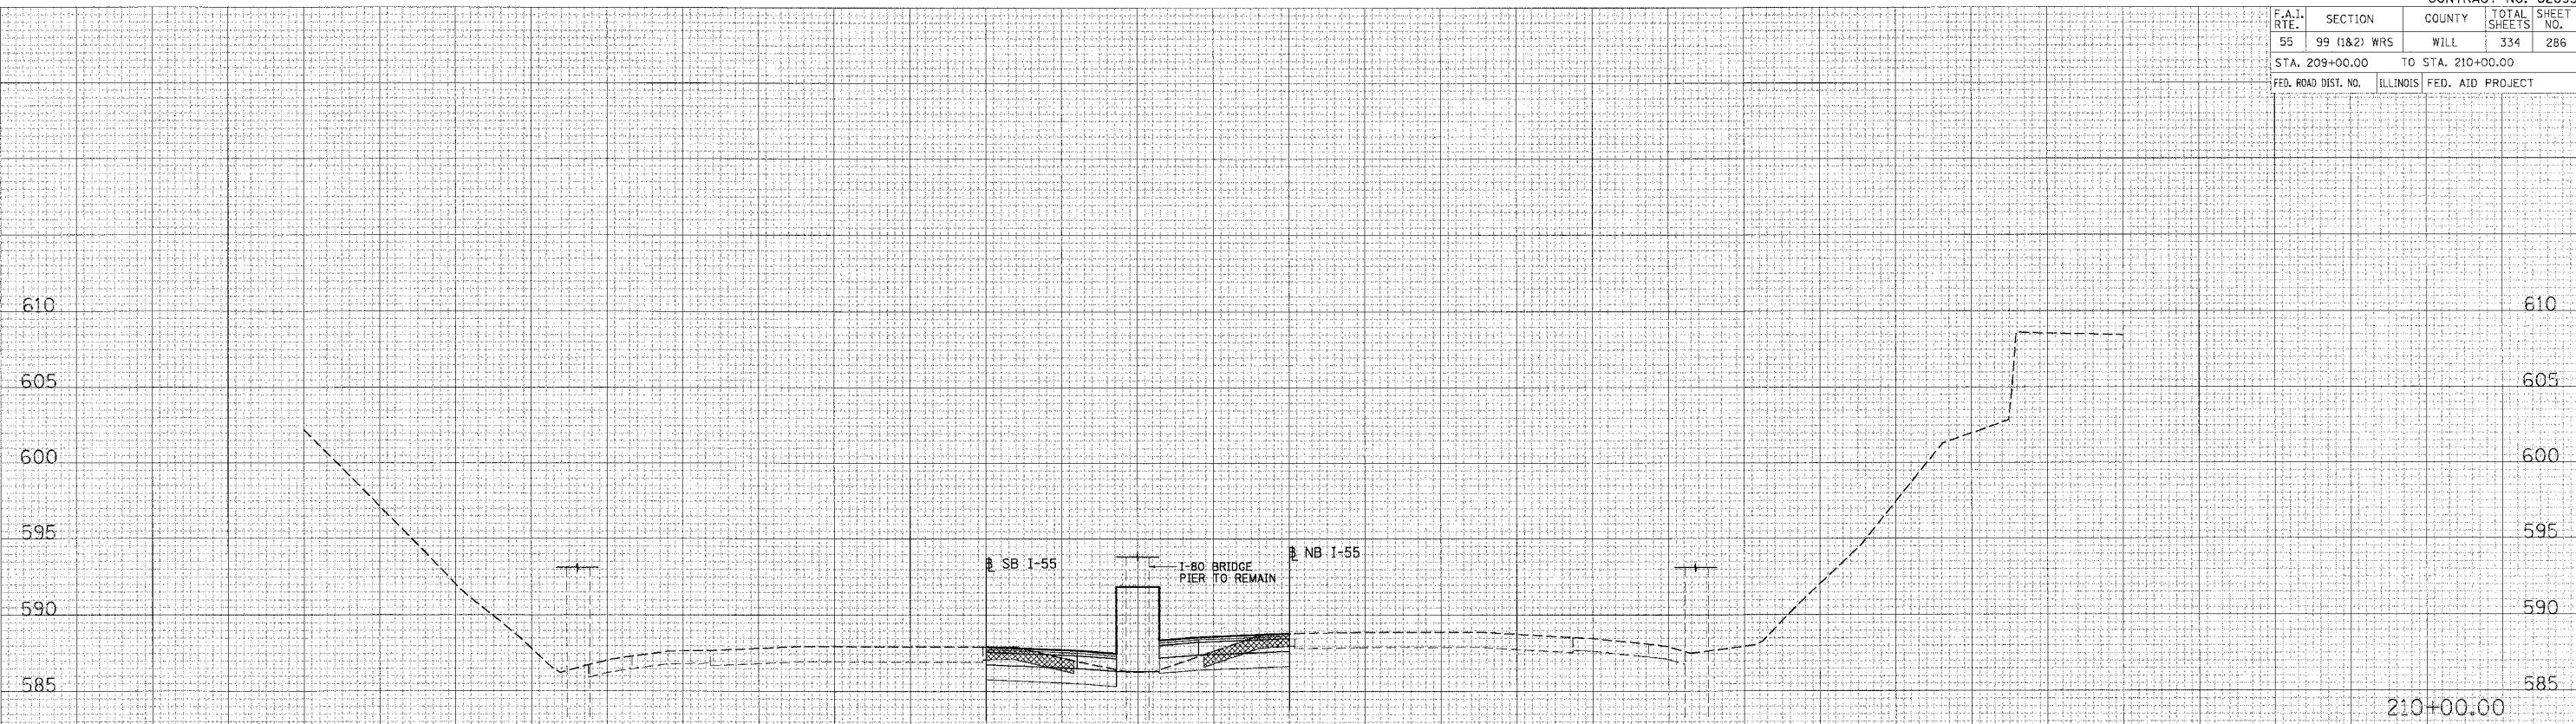

CUT = 34.9 SQ FT  
 EMBANKMENT = 0.1 SQ FT

210+00.00

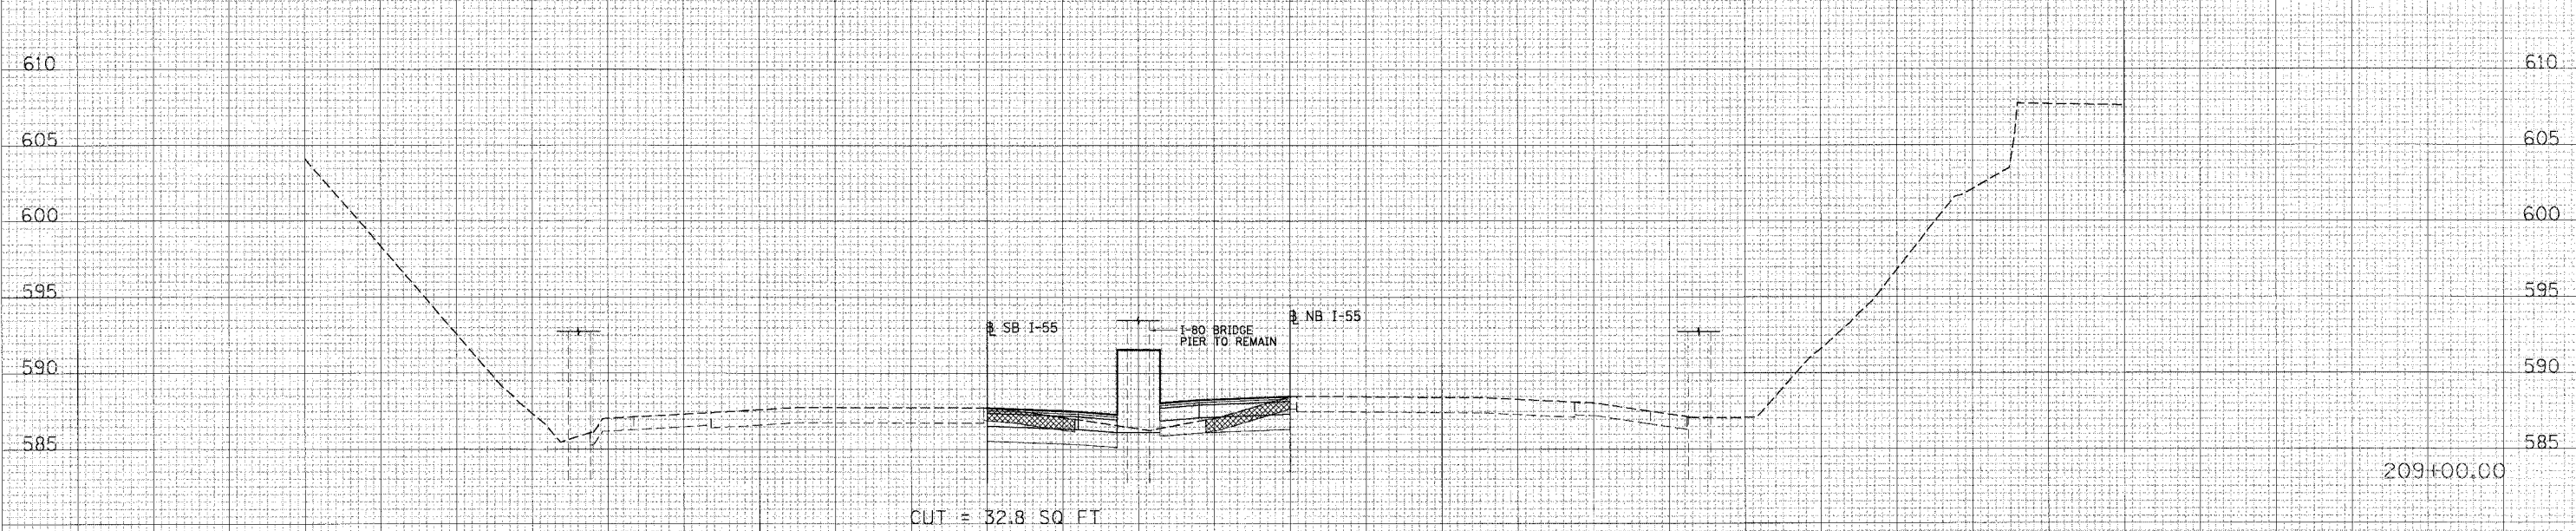

CUT = 32.8 SQ FT  
 EMBANKMENT = 0.0 SQ FT

209+00.00

- LEGEND:**
- EXISTING SHOULDER REMOVAL
  - TOPSOIL EXCAVATION
  - POROUS GRANULAR EMBANKMENT

90 80 70 60 50 40 30 20 10 0 10 20 30 40 50 60 70 80 90 100 110 120 130 140 150

I-55 CROSS-SECTIONS