


F.A.I. RT.	SECTION	COUNTY	TOTAL SHEETS	SHEET NO.
55	99 (1&2) WRS	WILL	334	289
STA. 217+00.00		TO STA. 220+54.00		
FED. ROAD DIST. NO.		ILLINOIS FED. AID PROJECT		

FINAL SURVEY SURVEYED SURVEYED SURVEYED  
NOTE BOOK TEMPLATE AREAS CHECKED  
NO. AREAS CHECKED

UNBORAL SURVEY SURVEYED SURVEYED SURVEYED  
NOTE BOOK TEMPLATE AREAS CHECKED  
NO. AREAS CHECKED

PLOT DATE = #DATE#  
FILE NAME = #FILE#  
PLOT SIZE = #SCALE#  
USER NAME = #USER#

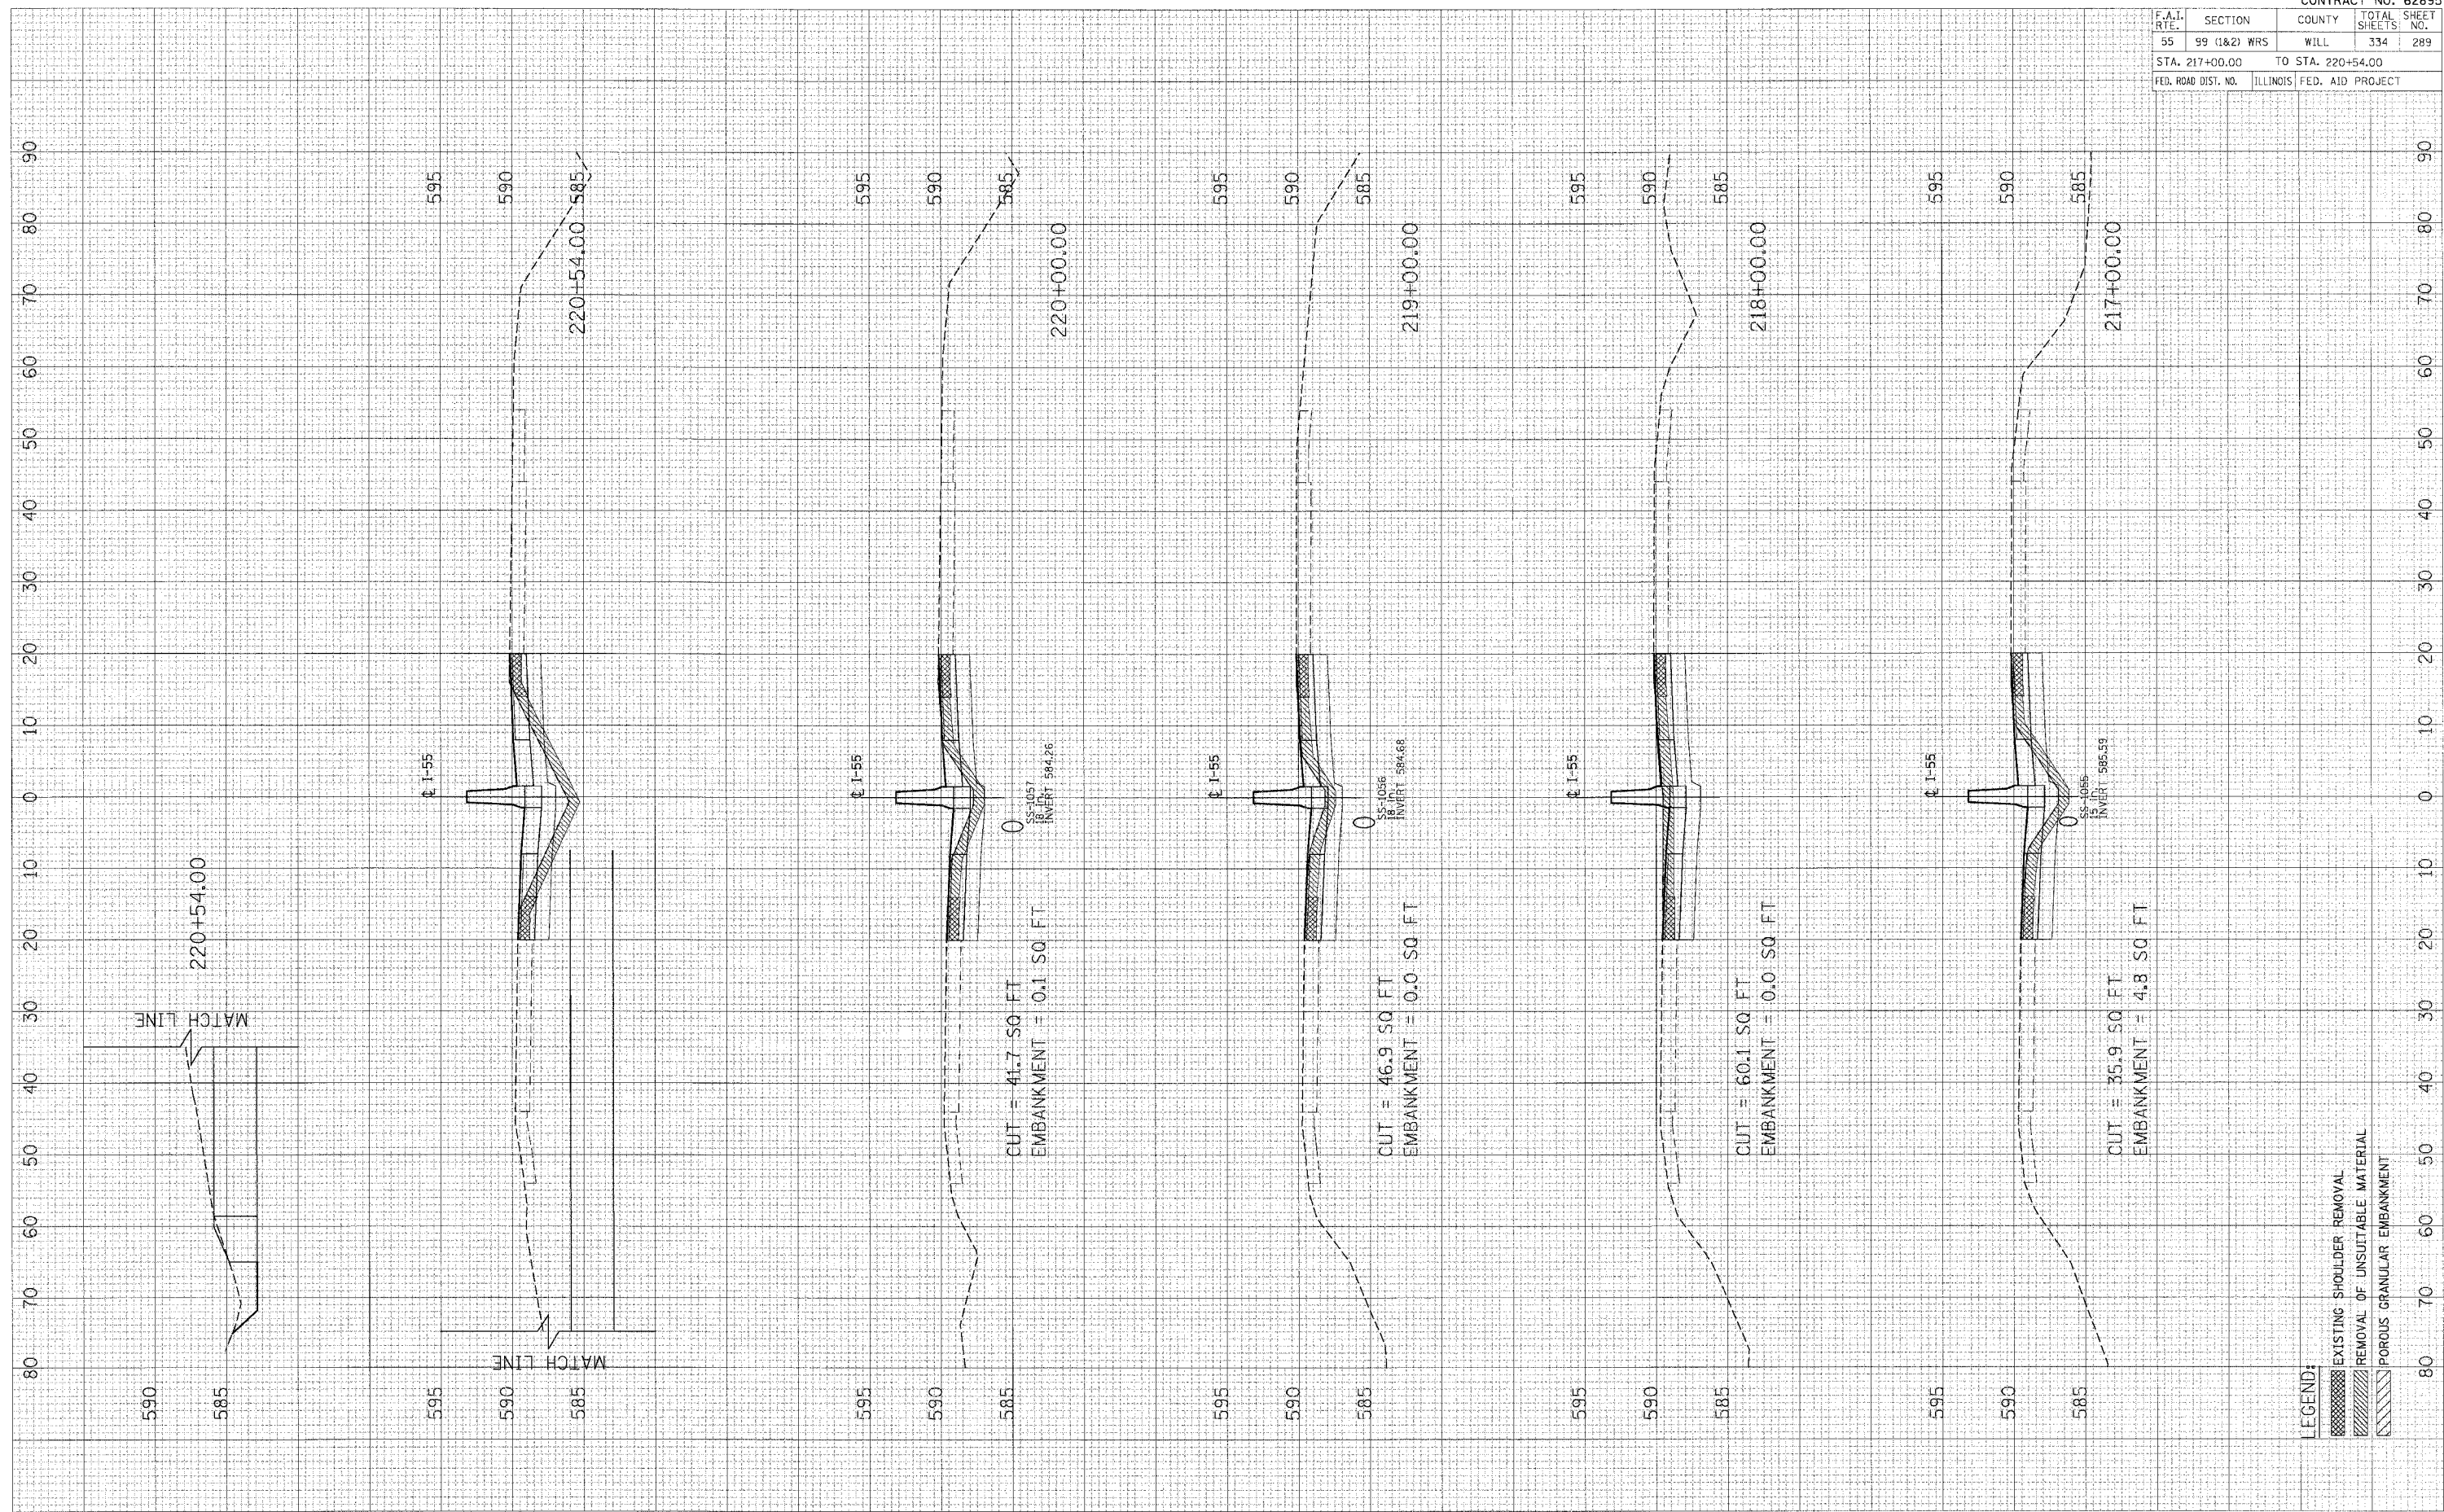

LEGEND:  
 EXISTING SHOULDER REMOVAL  
 REMOVAL OF UNSUITABLE MATERIAL  
 POROUS GRANULAR EMBANKMENT