


PLOT DATE = 04/18/08  
 FILE NAME = 041808  
 PLOT BY = JSCHEIDT  
 USER No. = 000000

UNITS: SURVEY  
 SURVEY PLOTTED  
 NOTE BOOK TEMPLATE  
 AREAS CHECKED  
 NO.

UNITS: SURVEY  
 SURVEY PLOTTED  
 NOTE BOOK TEMPLATE  
 AREAS CHECKED  
 NO.

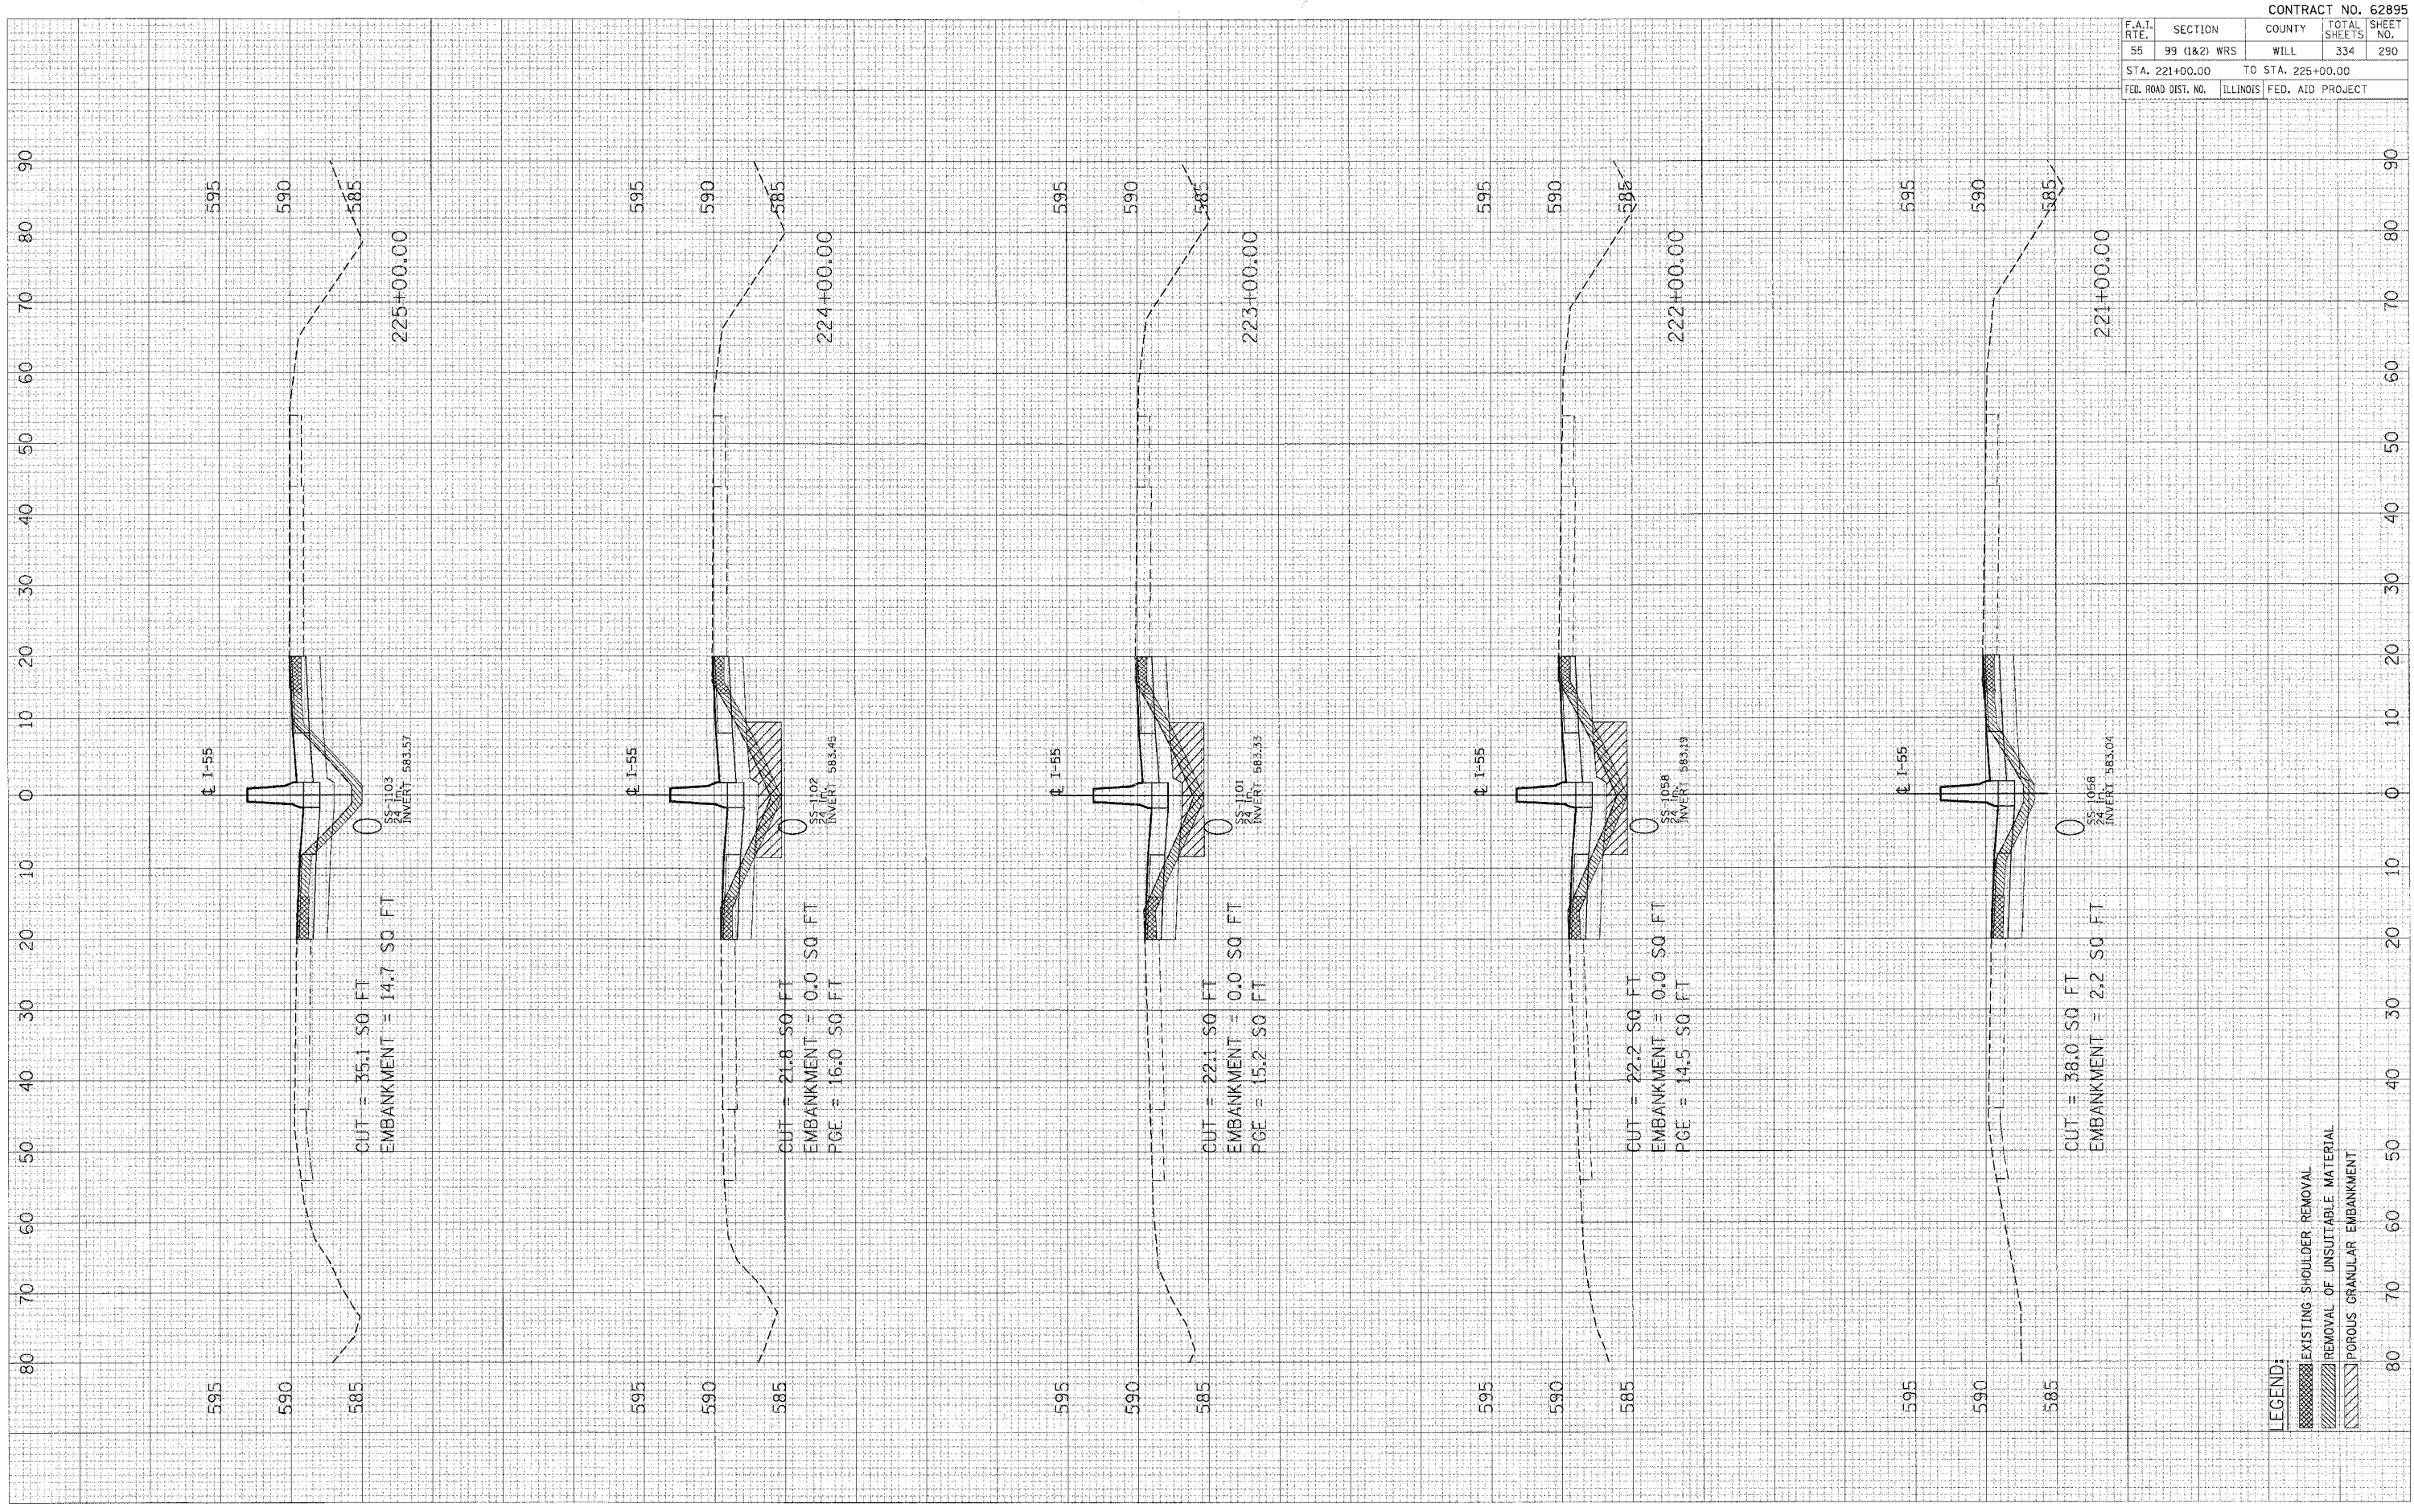

| CONTRACT NO. 62895                            |              |        |              |           |
|---|--------------|--------|--------------|-----------|
| F.A.T. RTE.                                   | SECTION      | COUNTY | TOTAL SHEETS | SHEET NO. |
| 55  | 99 (I&2) WRS | WILL   | 334          | 290       |
| STA. 221+00.00 TO STA. 225+00.00              |              |        |              |           |
| FED. ROAD DIST. NO. ILLINOIS FED. AID PROJECT |              |        |              |           |