


PLOT DATE = 04/26/08
 FILE NAME = 8FLE18
 PLOT SP = 850/1100
 USER No. = 40808

ORIGINAL SURVEY
 PLOTTED
 NOTE BOOK
 TEMPLATE
 AREAS CHECKED
 NO.

FINAL SURVEY
 PLOTTED
 NOTE BOOK
 TEMPLATE
 AREAS CHECKED
 NO.

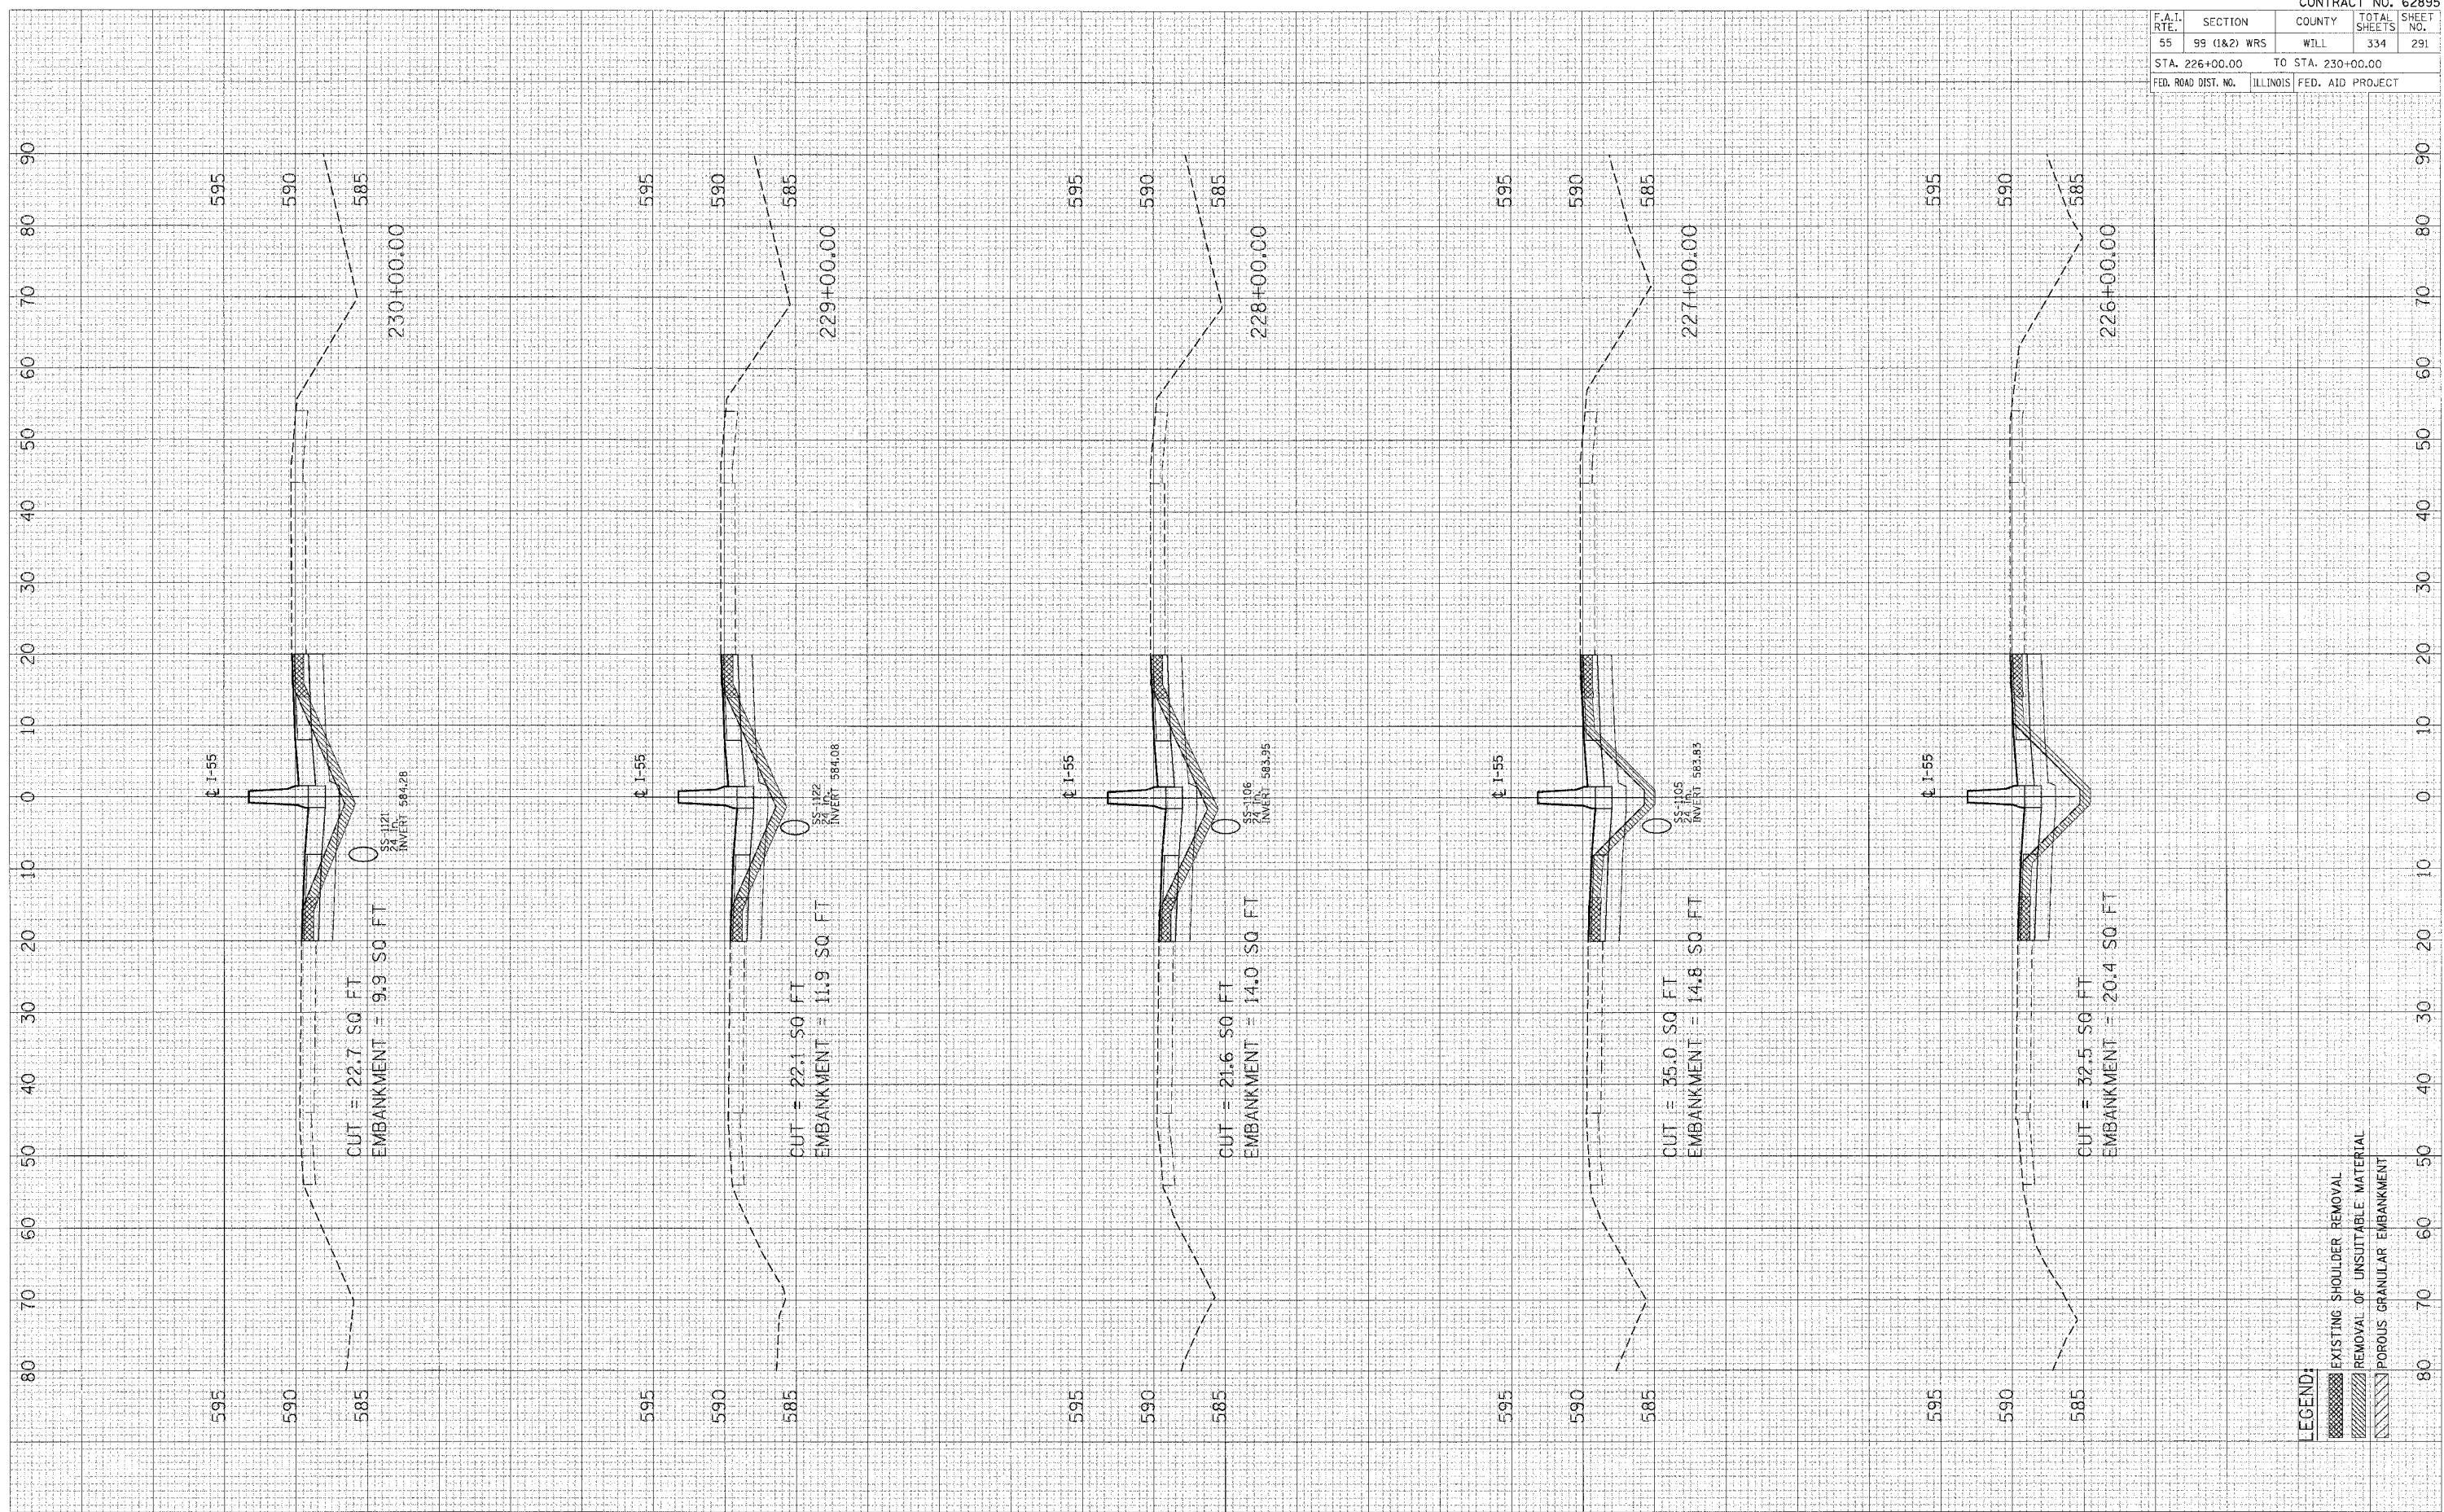

CONTRACT NO. 62895				
F.A.I. RTE.	SECTION	COUNTY	TOTAL SHEETS	SHEET NO.
55	99 (1&2) WRS	WILL	334	291
STA. 226+00.00		TO STA. 230+00.00		
FED. ROAD DIST. NO.	ILLINOIS	FED. AID PROJECT		