


PLOT DATE = #DATE#
 FILE NAME = #FILE#
 PLOT BY = #DRAWER#
 USER No. = #USER#

UNUSUAL SURVEY PLOTTED
 NOTE BOOK TEMPLATE AREAS CHECKED

FINAL SURVEY PLOTTED
 NOTE BOOK TEMPLATE AREAS CHECKED

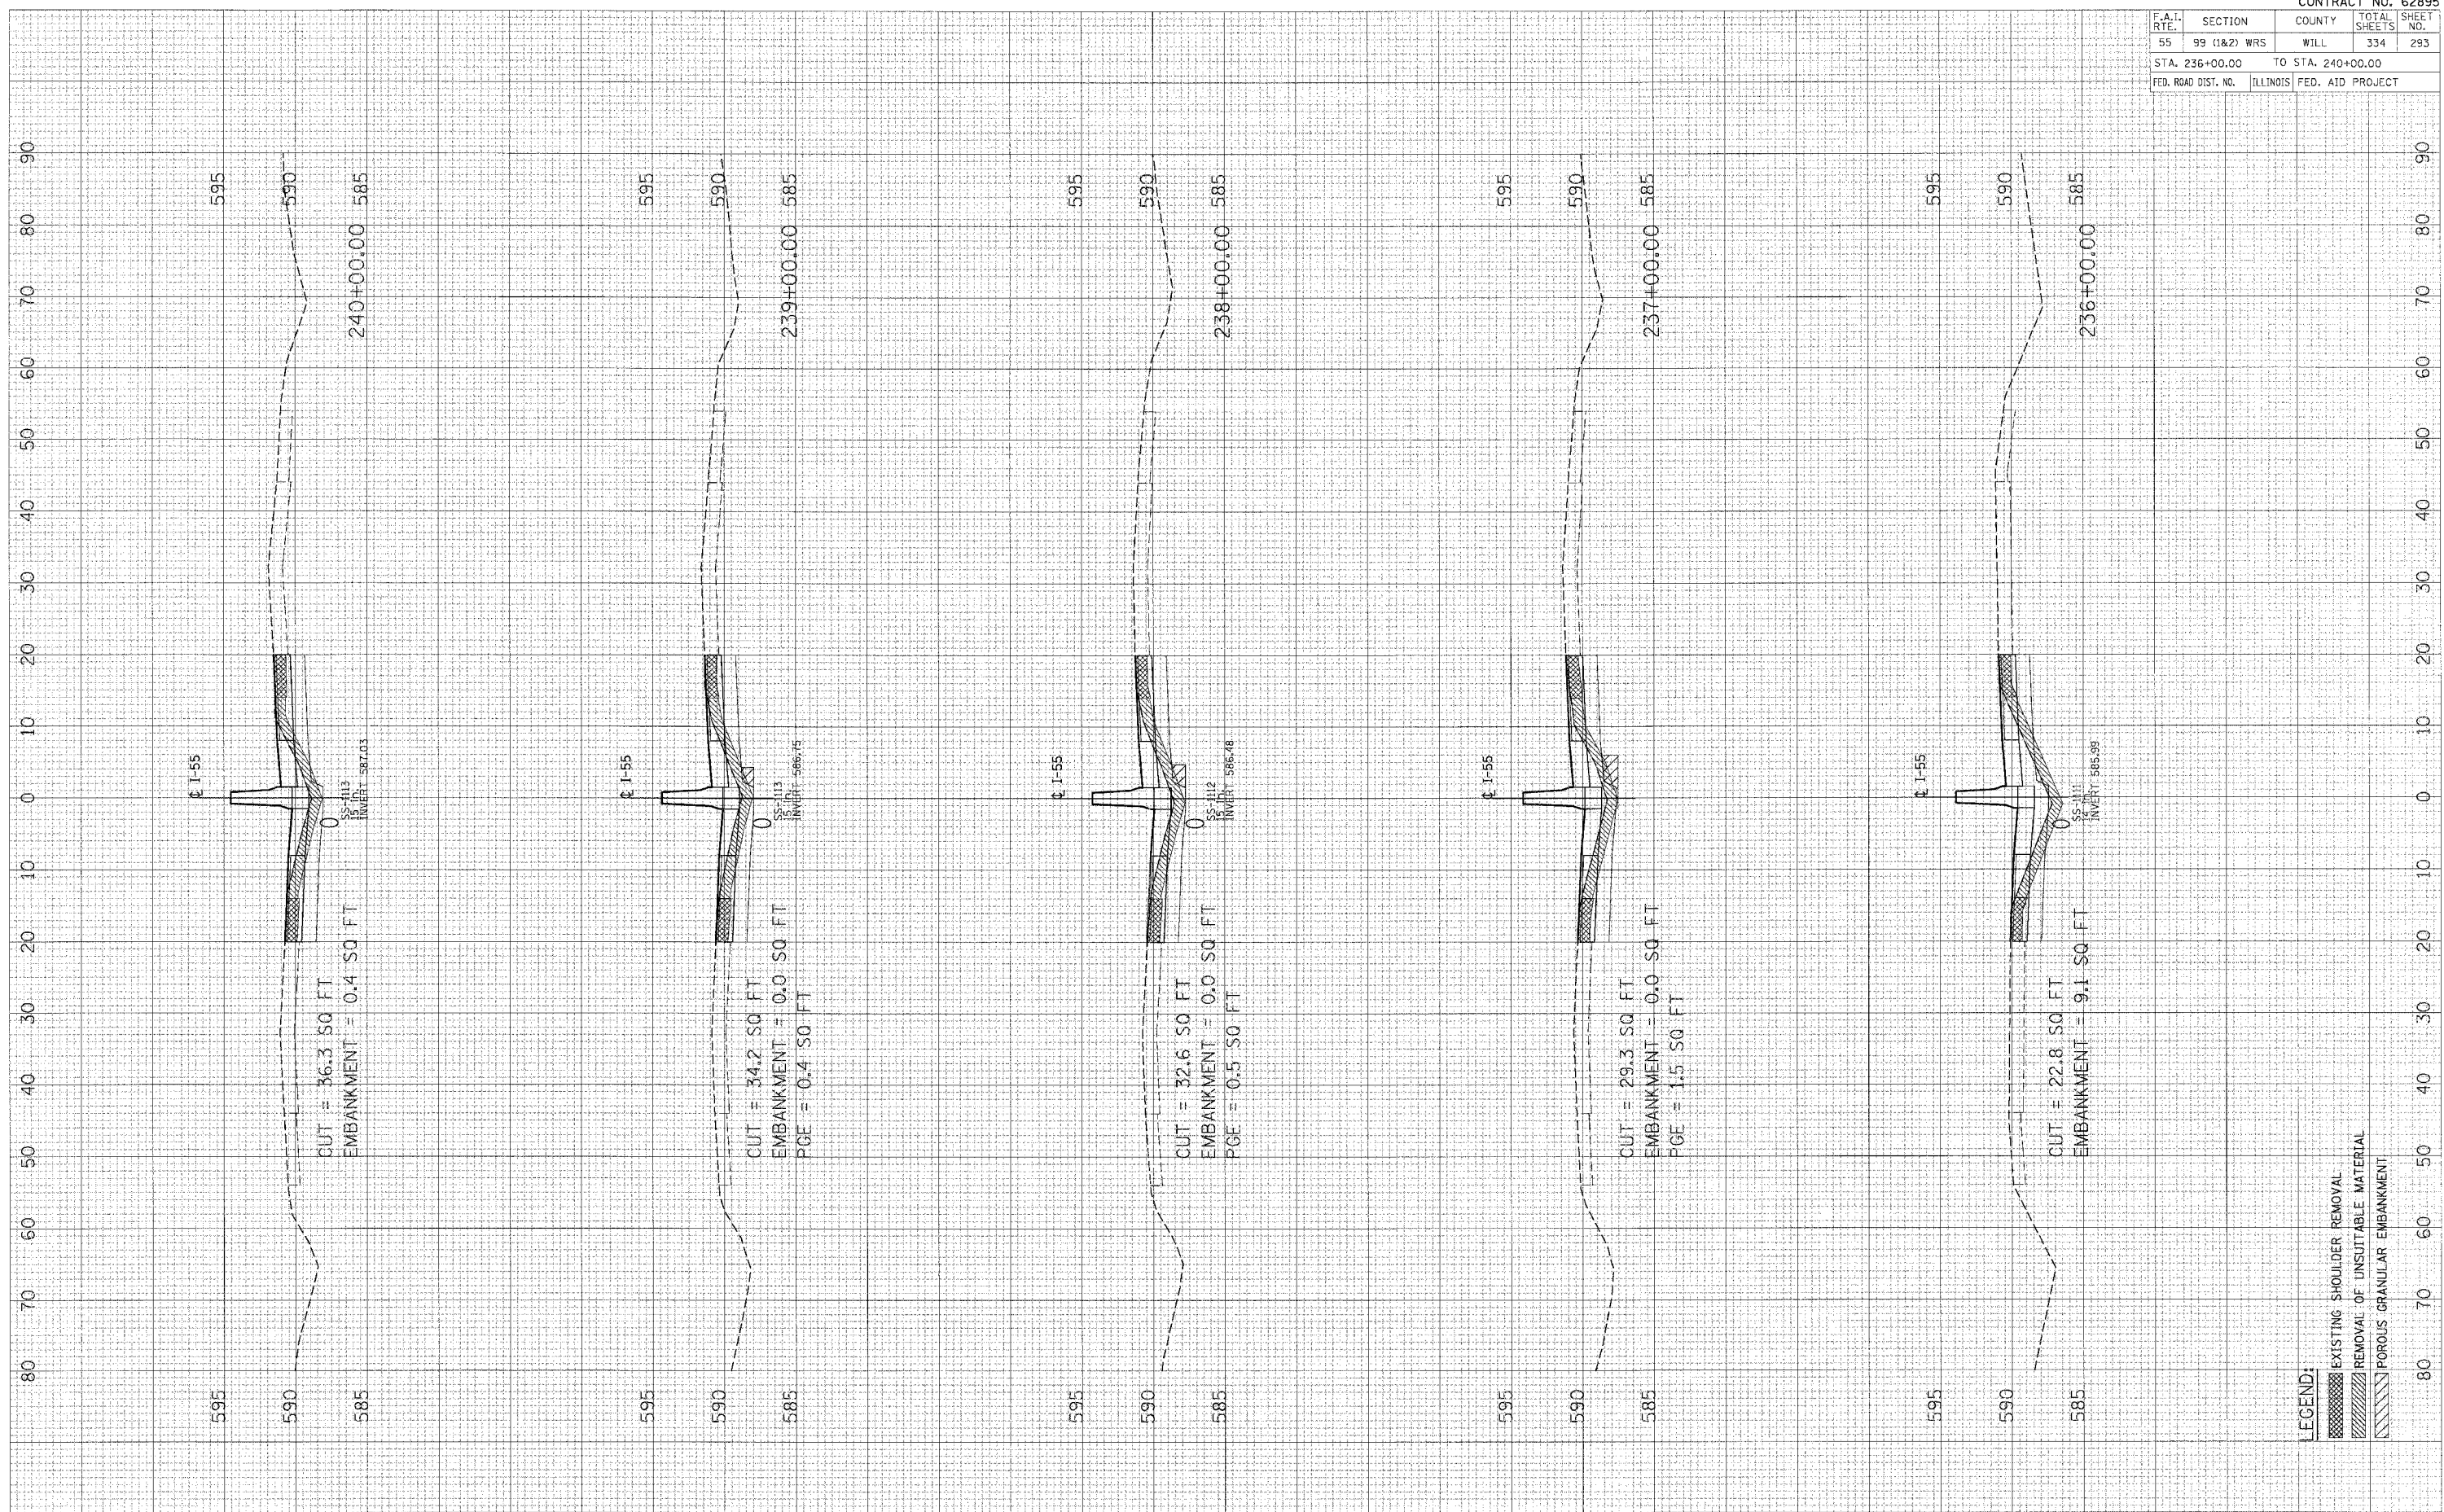

CONTRACT NO. 62895				
F.A.I. RTE.	SECTION	COUNTY	TOTAL SHEETS	SHEET NO.
55	99 (1&2) WRS	WILL	334	293
STA. 236+00.00		TO STA. 240+00.00		
FED. ROAD DIST. NO.	ILLINOIS	FED. AID PROJECT		