


F.A.I. RTE.	SECTION	COUNTY	TOTAL SHEETS	SHEET NO.
55	99 (I&2) WRS	WILL	334	294
STA. 241+00.00		TO STA. 245+00.00		
FED. ROAD DIST. NO.		ILLINOIS FED. AID PROJECT		

FINAL SURVEY PLOTTED TEMPLATE AREAS CHECKED

ORIGINAL SURVEY PLOTTED TEMPLATE AREAS CHECKED

PLOT DATE: 8/24/09
 FILE NAME: I-55-151.dwg
 PLOT SC: 1/8"=1'-0"
 USER: JWB

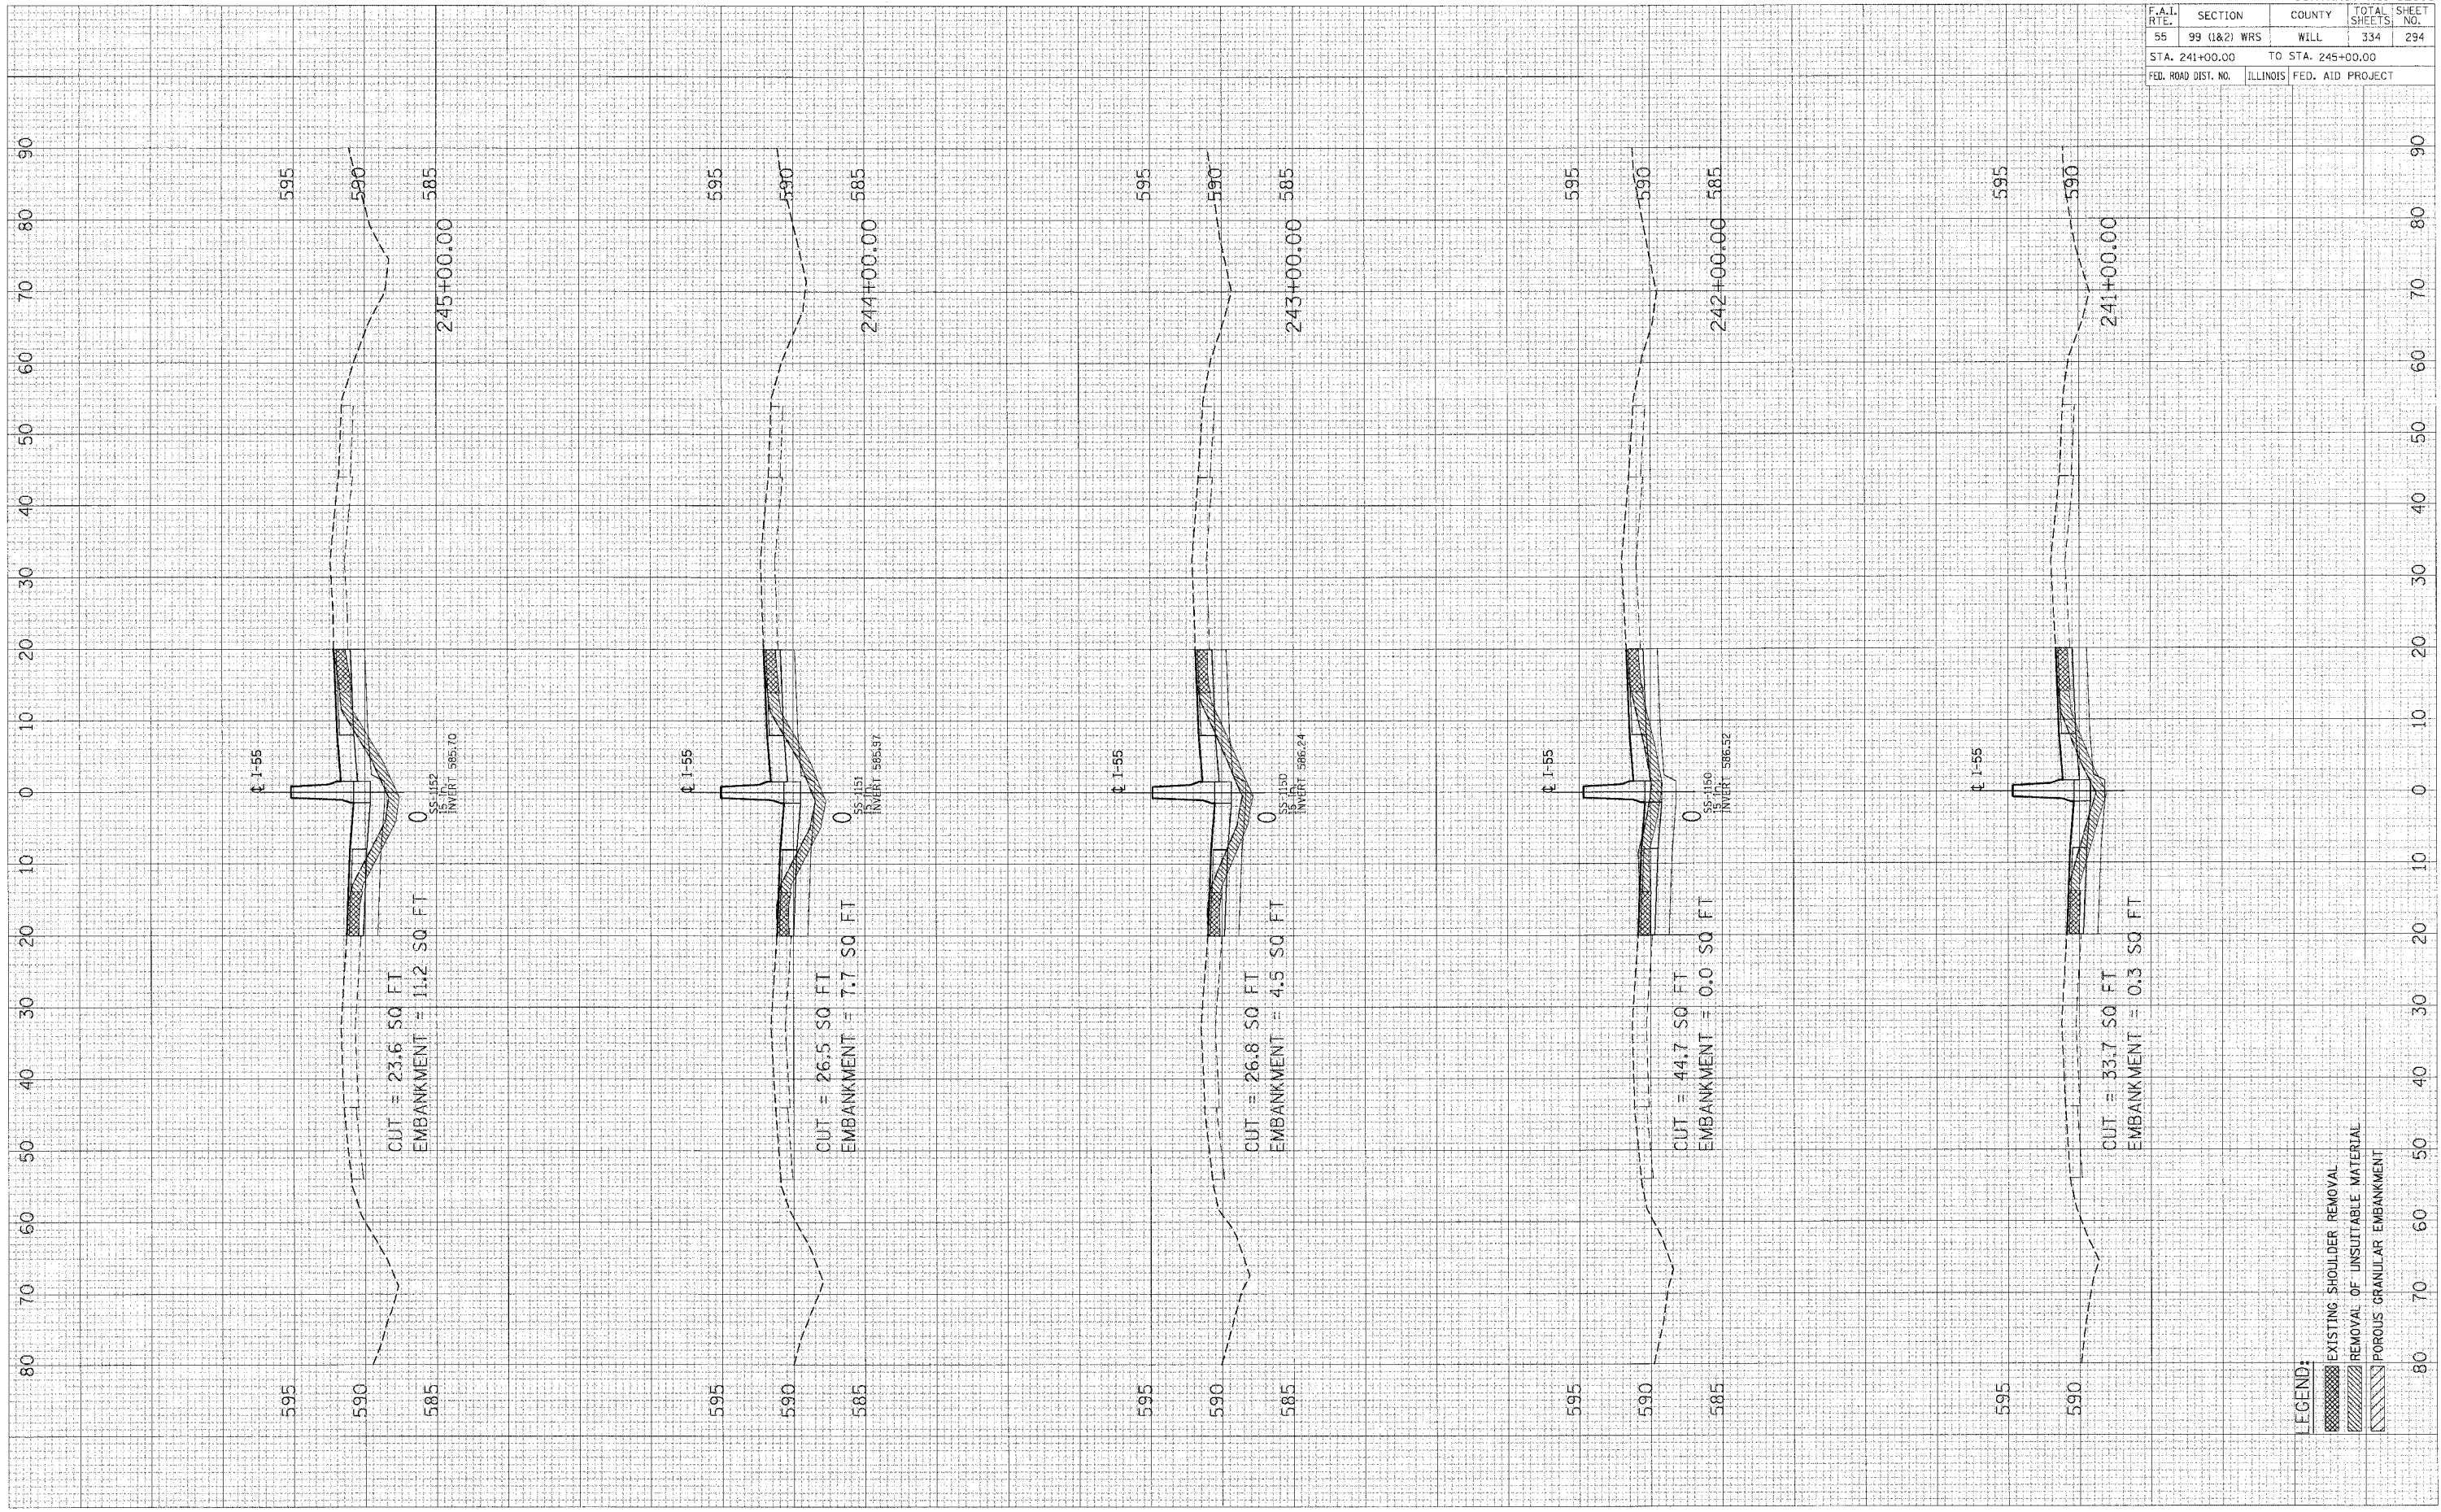

LEGEND:

 EXISTING SHOULDER REMOVAL
 REMOVAL OF UNSUITABLE MATERIAL
 POROUS GRANULAR EMBANKMENT