


CONTRACT NO. 62895				
F.A.I. RTE.	SECTION	COUNTY	TOTAL SHEETS	SHEET NO.
55	99 (I&2) WRS	WILL	334	296
STA. 251+00.00		TO STA. 255+00.00		
FED. ROAD DIST. NO.		ILLINOIS FED. AID PROJECT		

FINAL SURVEY SURVEYED SURVEYED
NOTE BOOK TEMPLATE
AREAS CHECKED AREAS CHECKED

ORIGINAL SURVEY SURVEYED SURVEYED
NOTE BOOK TEMPLATE
AREAS CHECKED AREAS CHECKED

PLOT DATE = 04/18/18
FILE NAME = 411E18
PLOT SC = 8SCALE
USER NAME = RUSBER

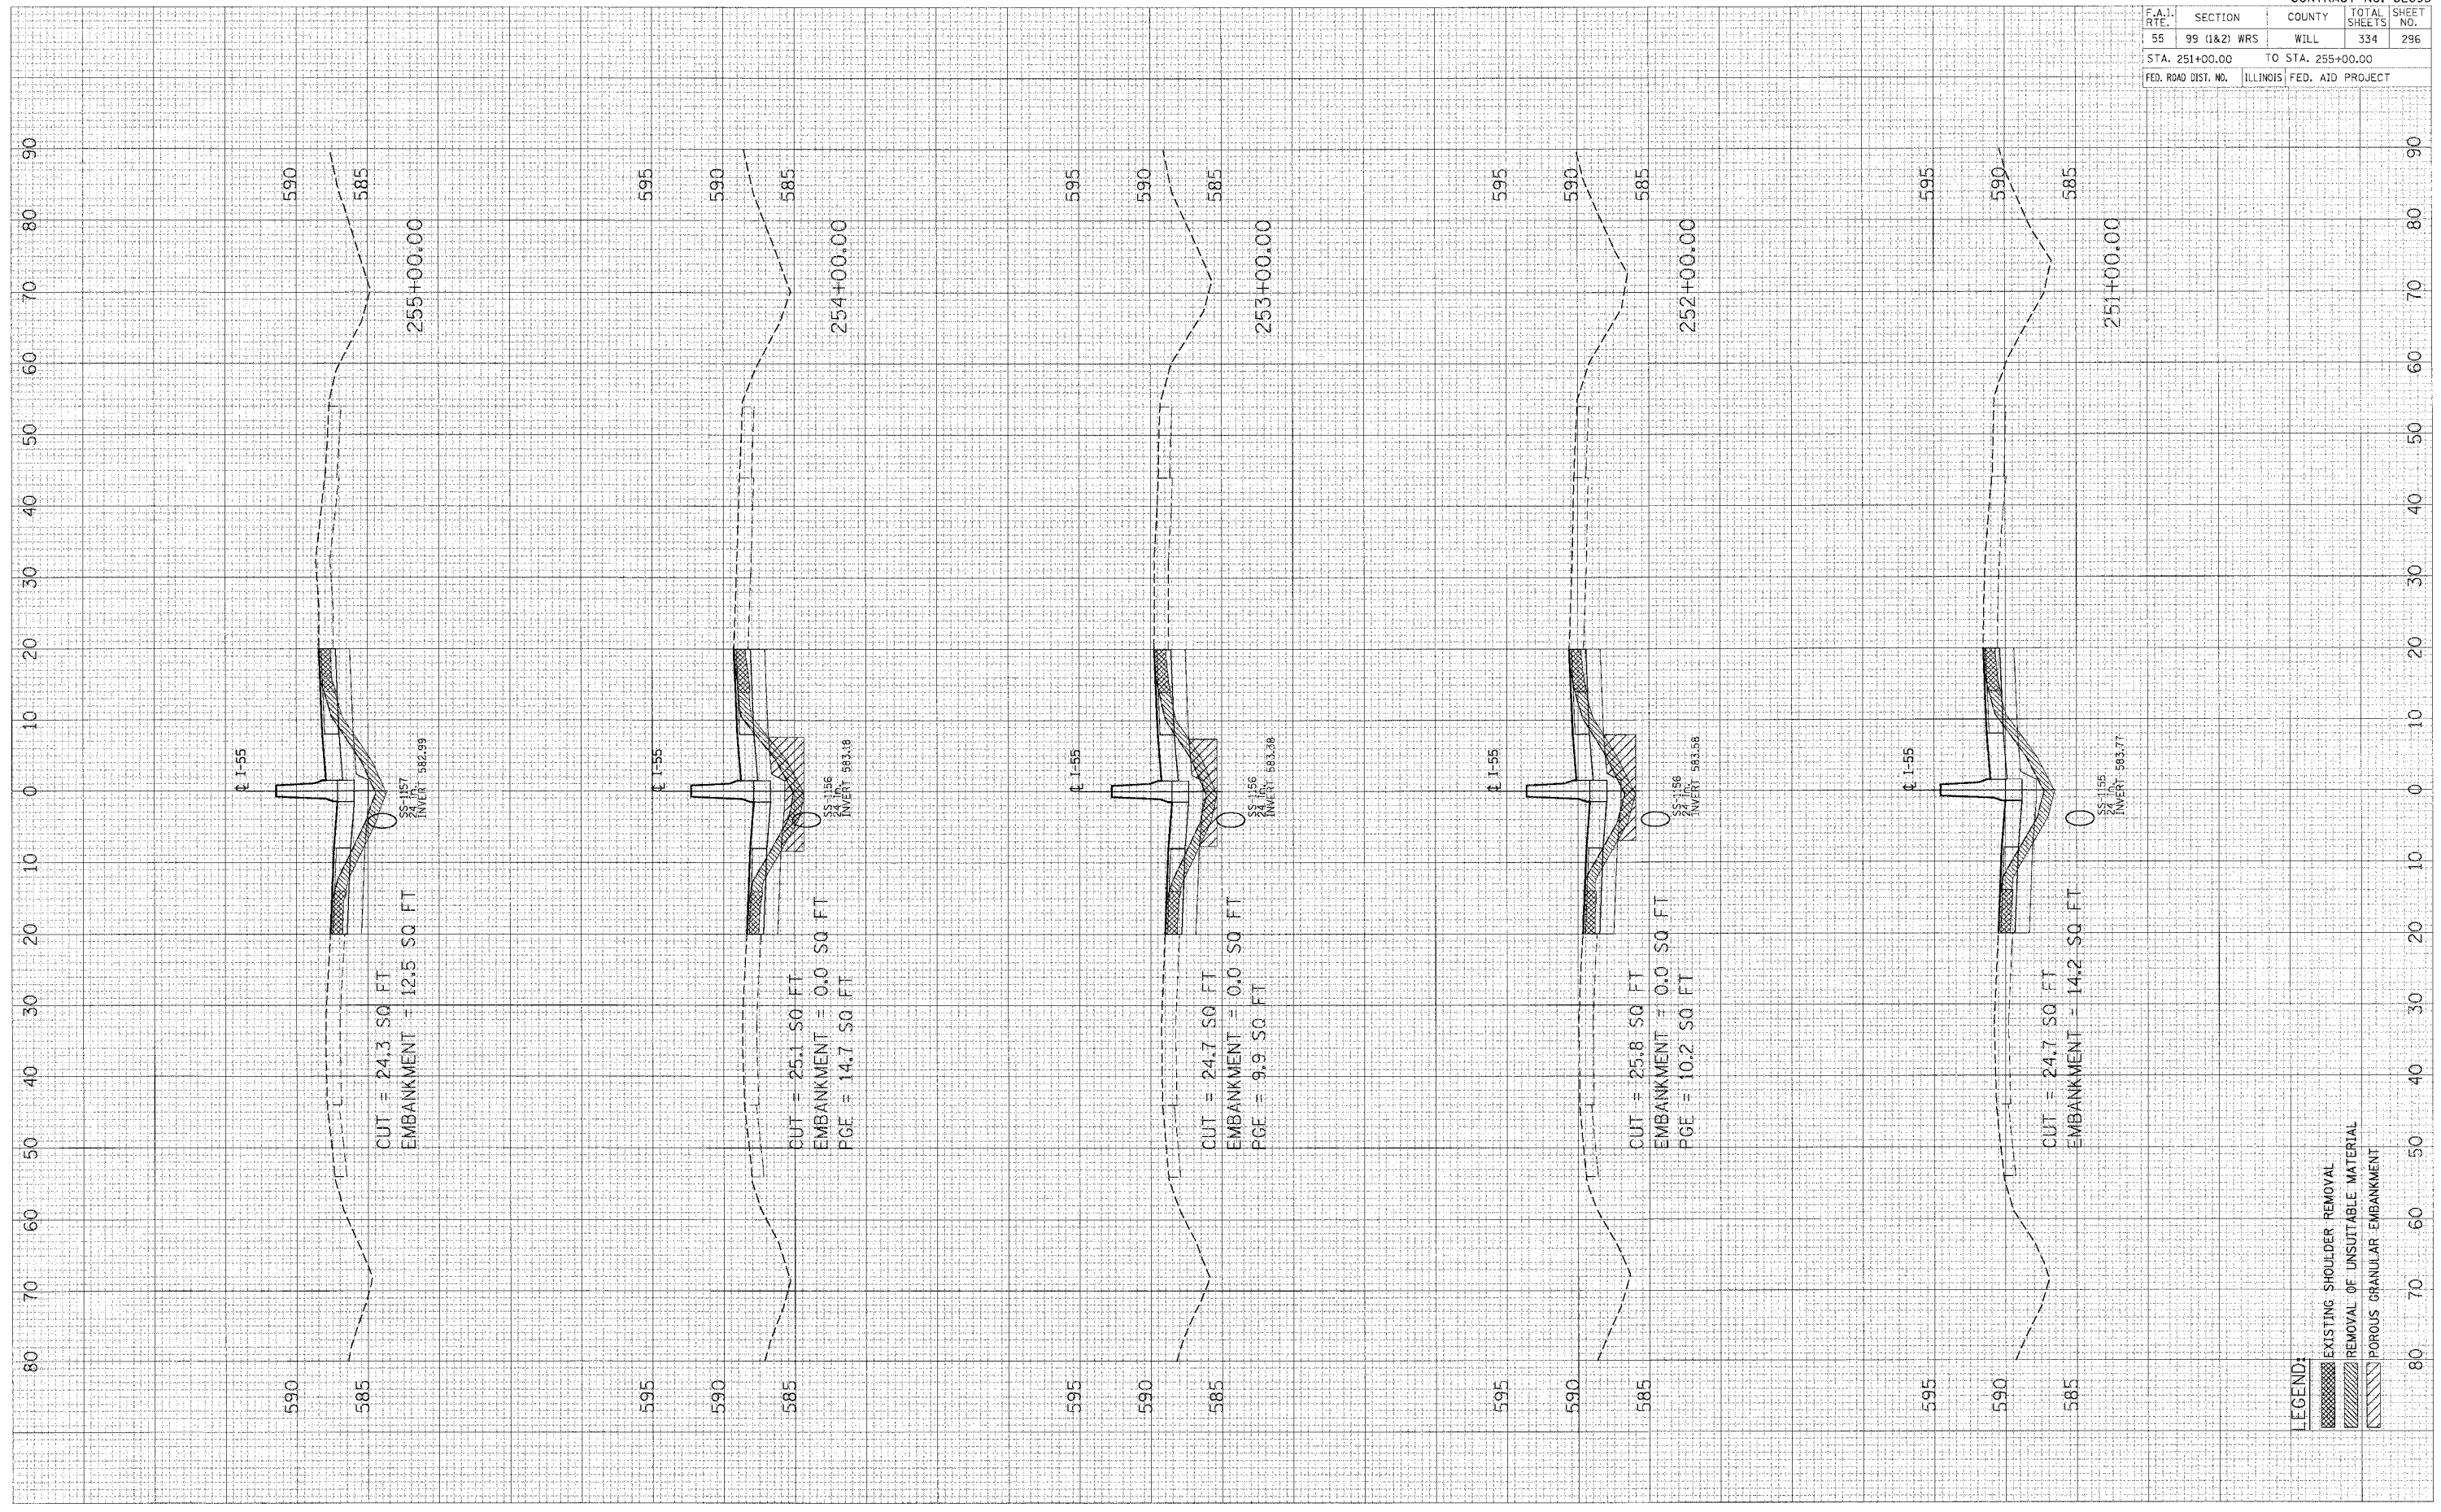

LEGEND:
 EXISTING SHOULDER REMOVAL
 REMOVAL OF UNSUITABLE MATERIAL
 POROUS GRANULAR EMBANKMENT