


PLOT DATE = 01/24/08  
 FILE NAME = 01LE18  
 PLOT SP = 1/8"=1'-0"  
 USER N. = 010808

ORIGINAL SURVEYED  
 SURVEY PLOTTED  
 NOTE BOOK TEMPLATE  
 AREAS CHECKED

ORIGINAL SURVEYED  
 SURVEY PLOTTED  
 NOTE BOOK TEMPLATE  
 AREAS CHECKED

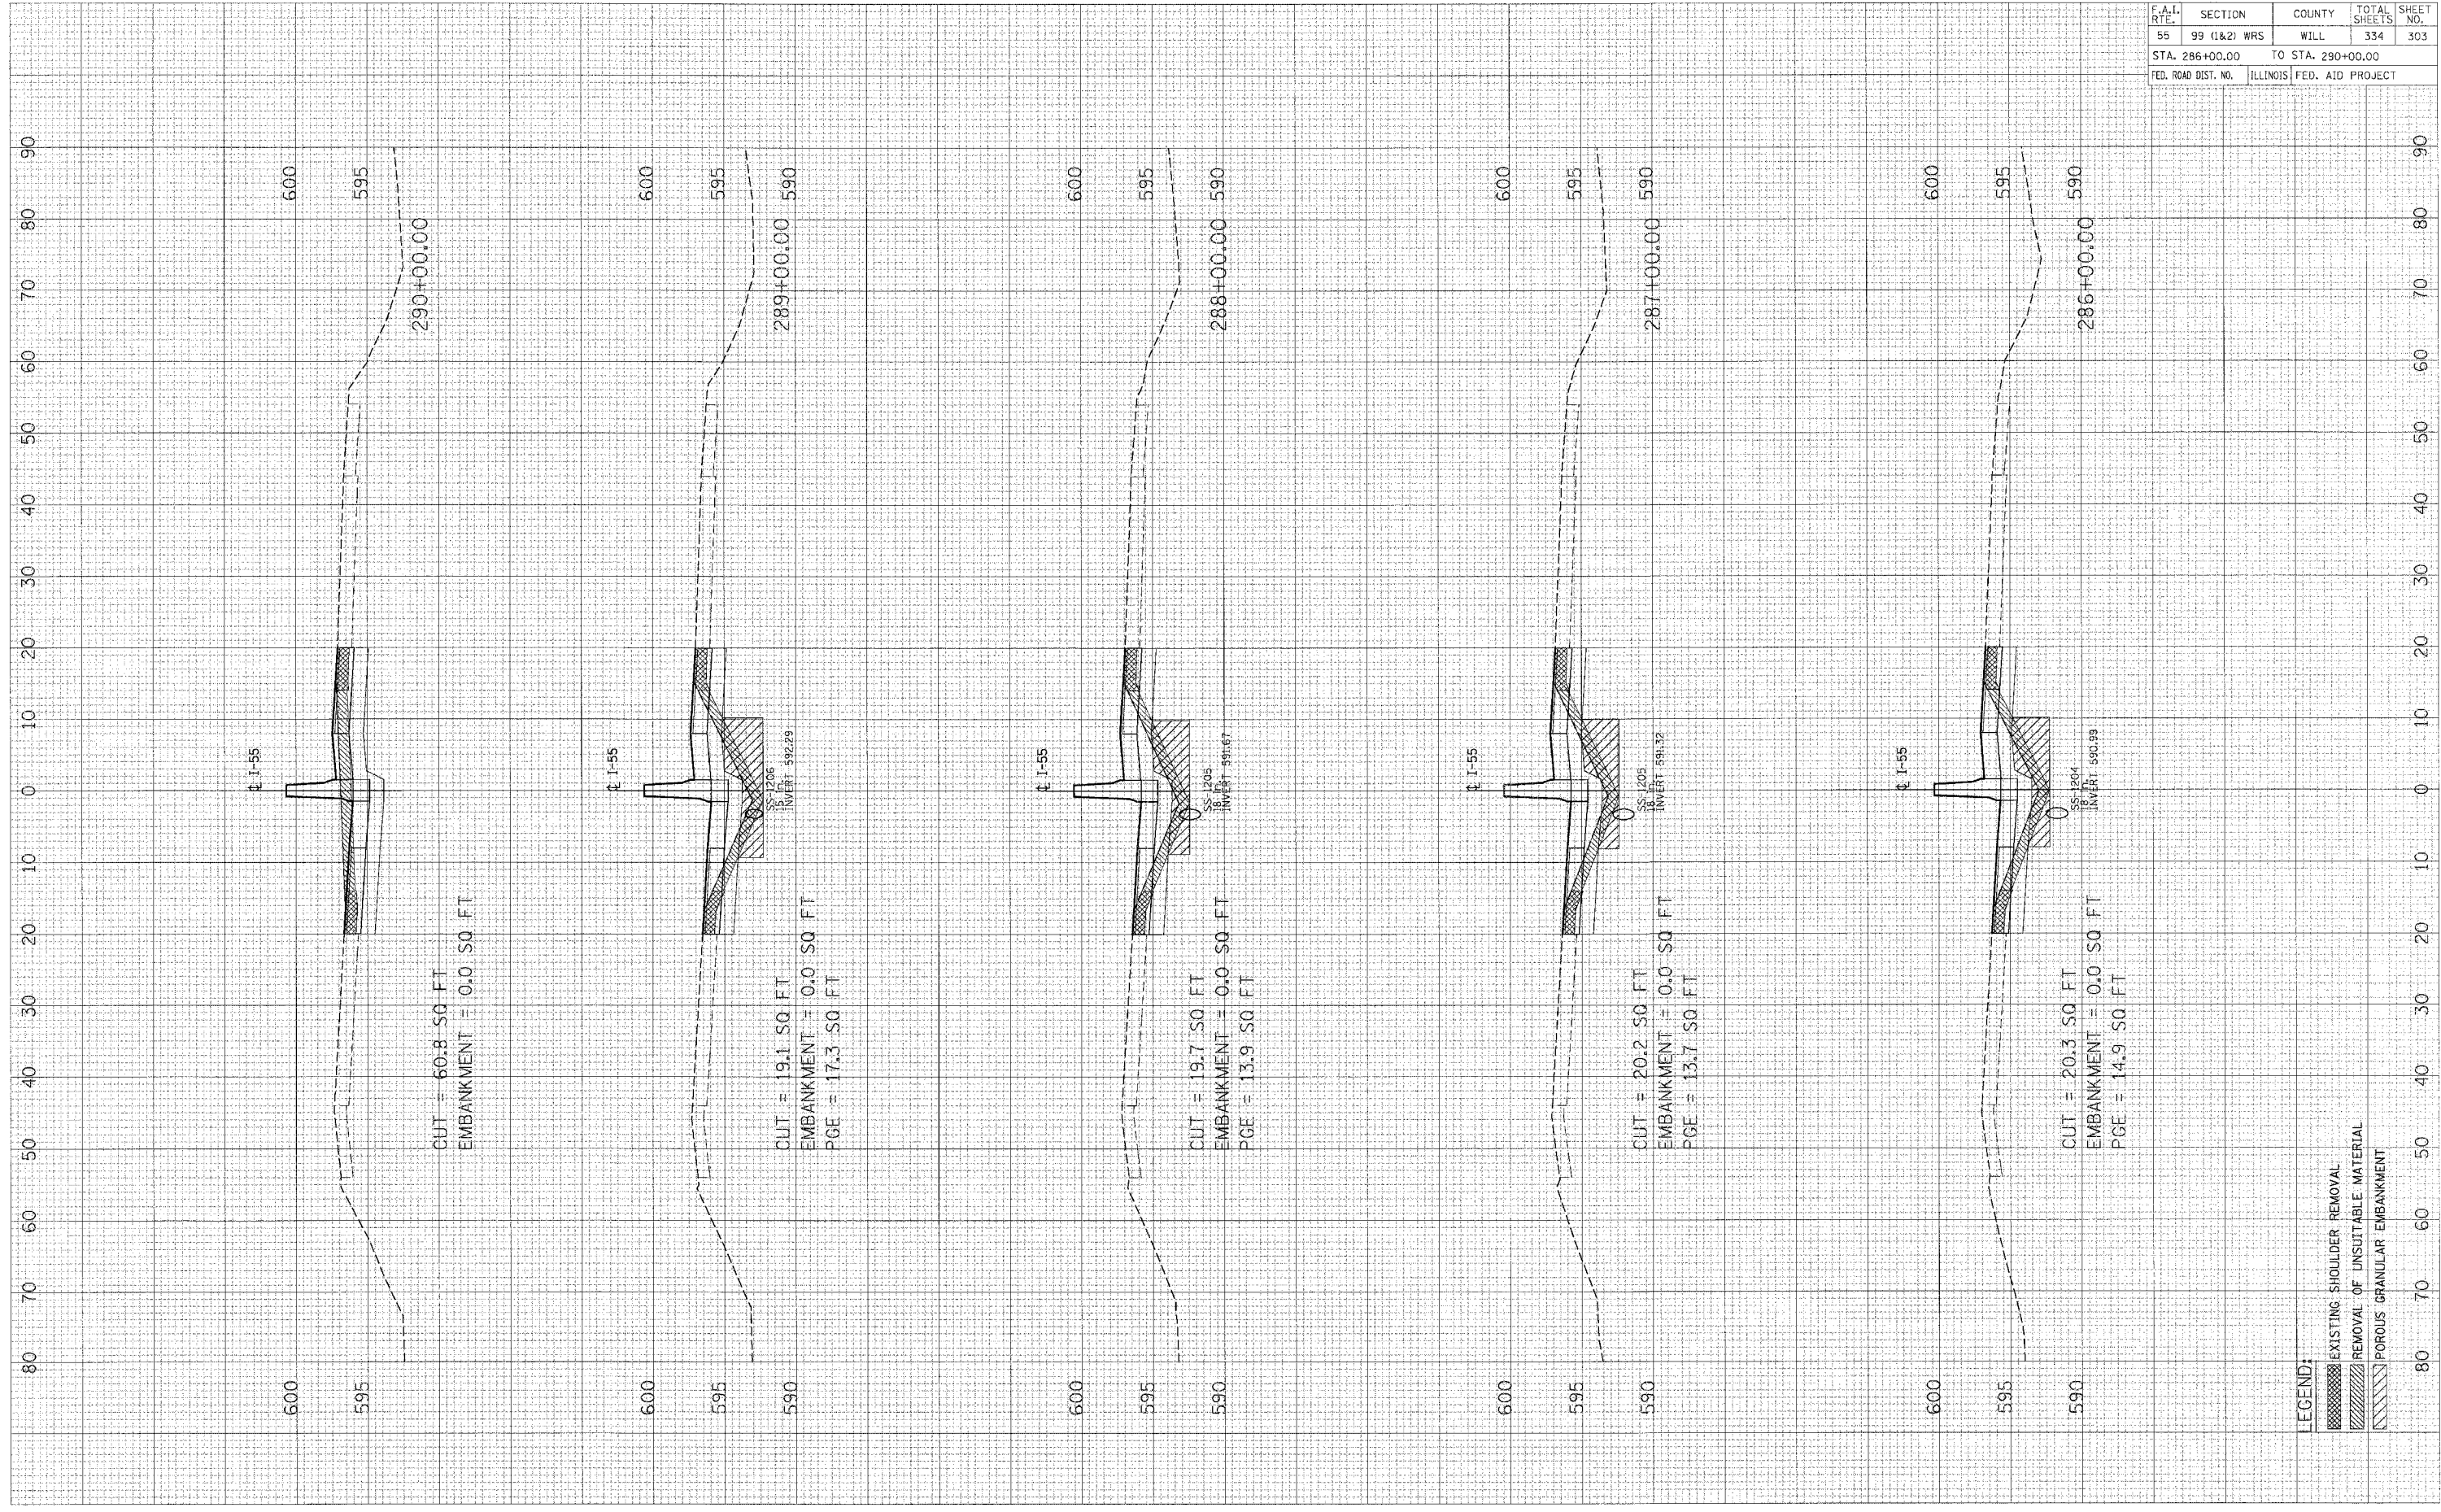

**LEGEND:**  
 [Hatched Box] EXISTING SHOULDER REMOVAL  
 [Diagonal Lines] REMOVAL OF UNSUITABLE MATERIAL  
 [Cross-hatched Box] POROUS GRANULAR EMBANKMENT

CONTRACT NO. 62895				
F.A.I. R.T.E.	SECTION	COUNTY	TOTAL SHEETS	SHEET NO.
55	99 (1&2) WRS	WILL	334	303
STA. 286+00.00		TO STA. 290+00.00		
FED. ROAD DIST. NO. ILLINOIS FED. AID PROJECT				