


F.A.I. RTE.	SECTION	COUNTY	TOTAL SHEETS	SHEET NO.
55	99 (1&2) WRS	WILL	334	306
STA. 301+00.00 TO STA. 305+00.00				
FED. ROAD DIST. NO. ILLINOIS FED. AID PROJECT				

FINAL SURVEY
 SURVEYED
 PLOTTED
 NOTE BOOK
 AREAS CHECKED

ORIGINAL SURVEY
 SURVEYED
 PLOTTED
 NOTE BOOK
 AREAS CHECKED

PLOT DATE = 04/15/03
 FILE NAME = I-55.CAD
 PLOT SCALE = 1"=40'
 USER NAME = RUSBERG

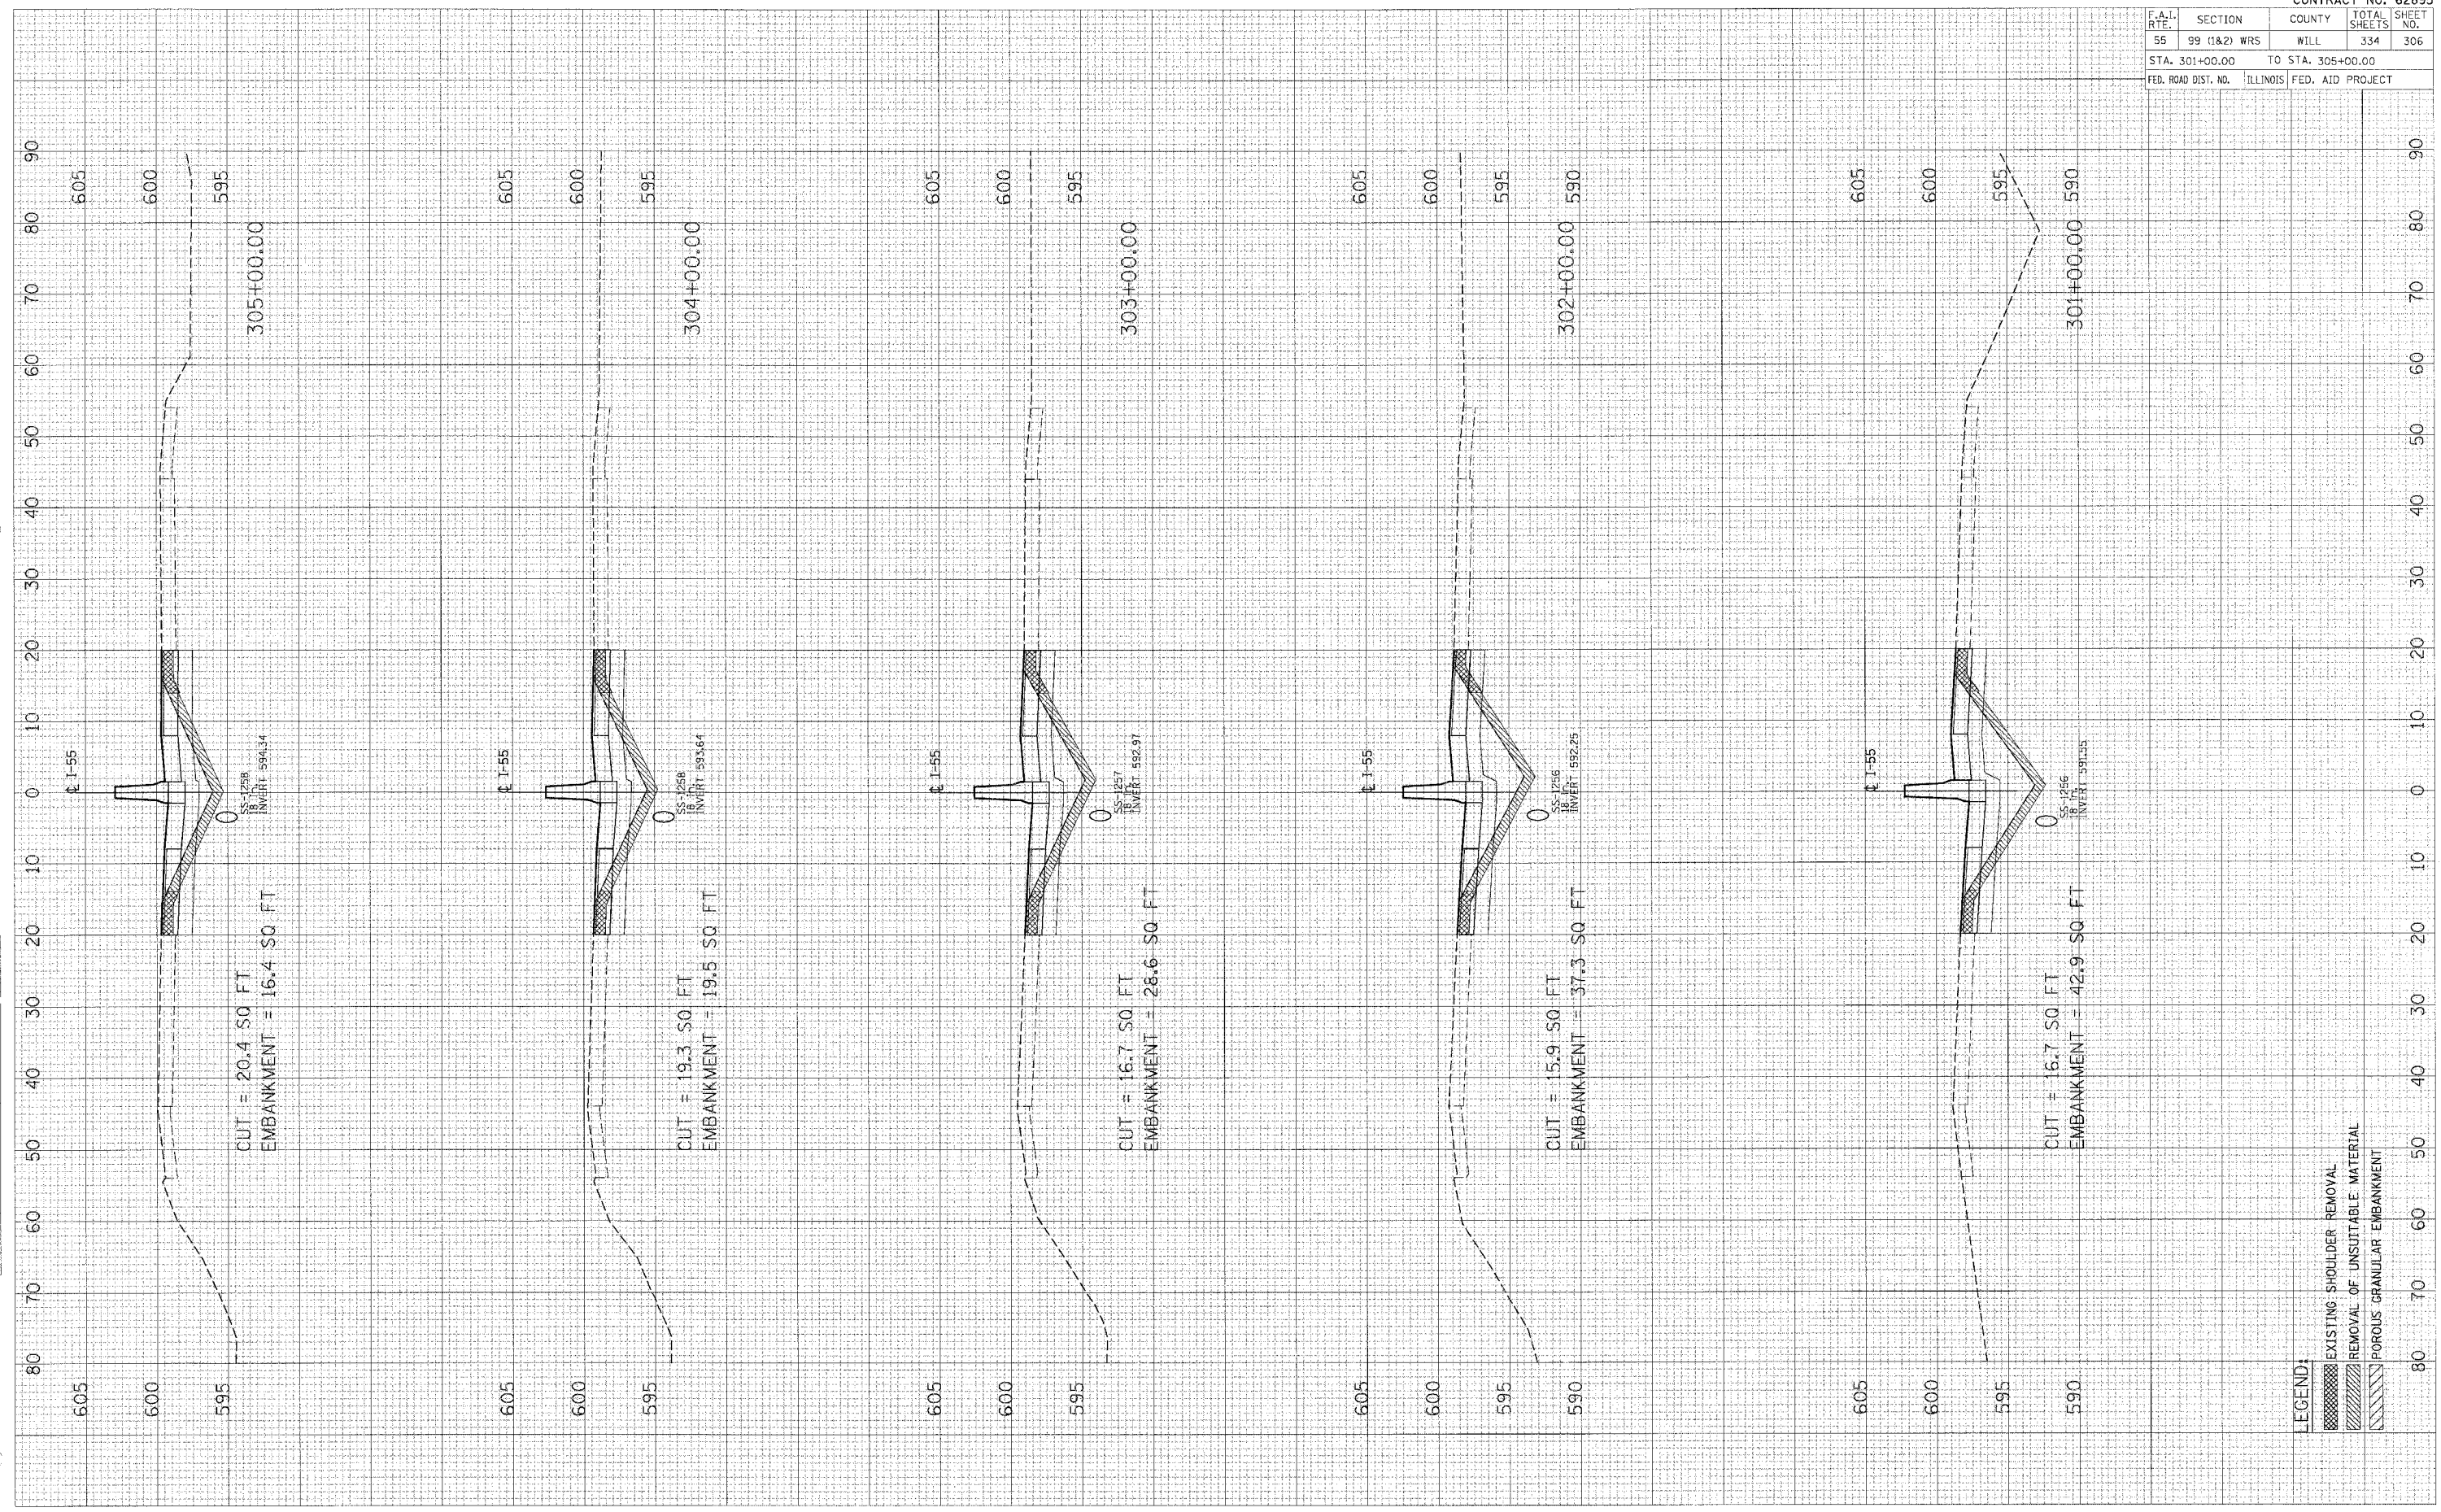

LEGEND:
 [Hatched Box] EXISTING SHOULDER REMOVAL
 [Diagonal Lines] REMOVAL OF UNSUITABLE MATERIAL
 [Dotted Box] POROUS GRANULAR EMBANKMENT