


CONTRACT NO. 62895			
F.A.I. RTE.	SECTION	COUNTY	TOTAL SHEETS
55	99 (I&2) WRS	WILL	334
STA. 338+00.00		TO STA. 342+00.00	
FED. ROAD DIST. NO.	ILLINOIS	FED. AID PROJECT	

FINAL SURVEY  
 SURVEYED  
 PLOTTED  
 NOTE BOOK  
 TEMPLATE  
 AREAS CHECKED

FINAL SURVEY  
 SURVEYED  
 PLOTTED  
 NOTE BOOK  
 TEMPLATE  
 AREAS CHECKED

PLOT DATE = 04/24/88  
 FILE NAME = 8FLEL8  
 PLOT SIZE = 8.5X11.5  
 USER N. = 403218

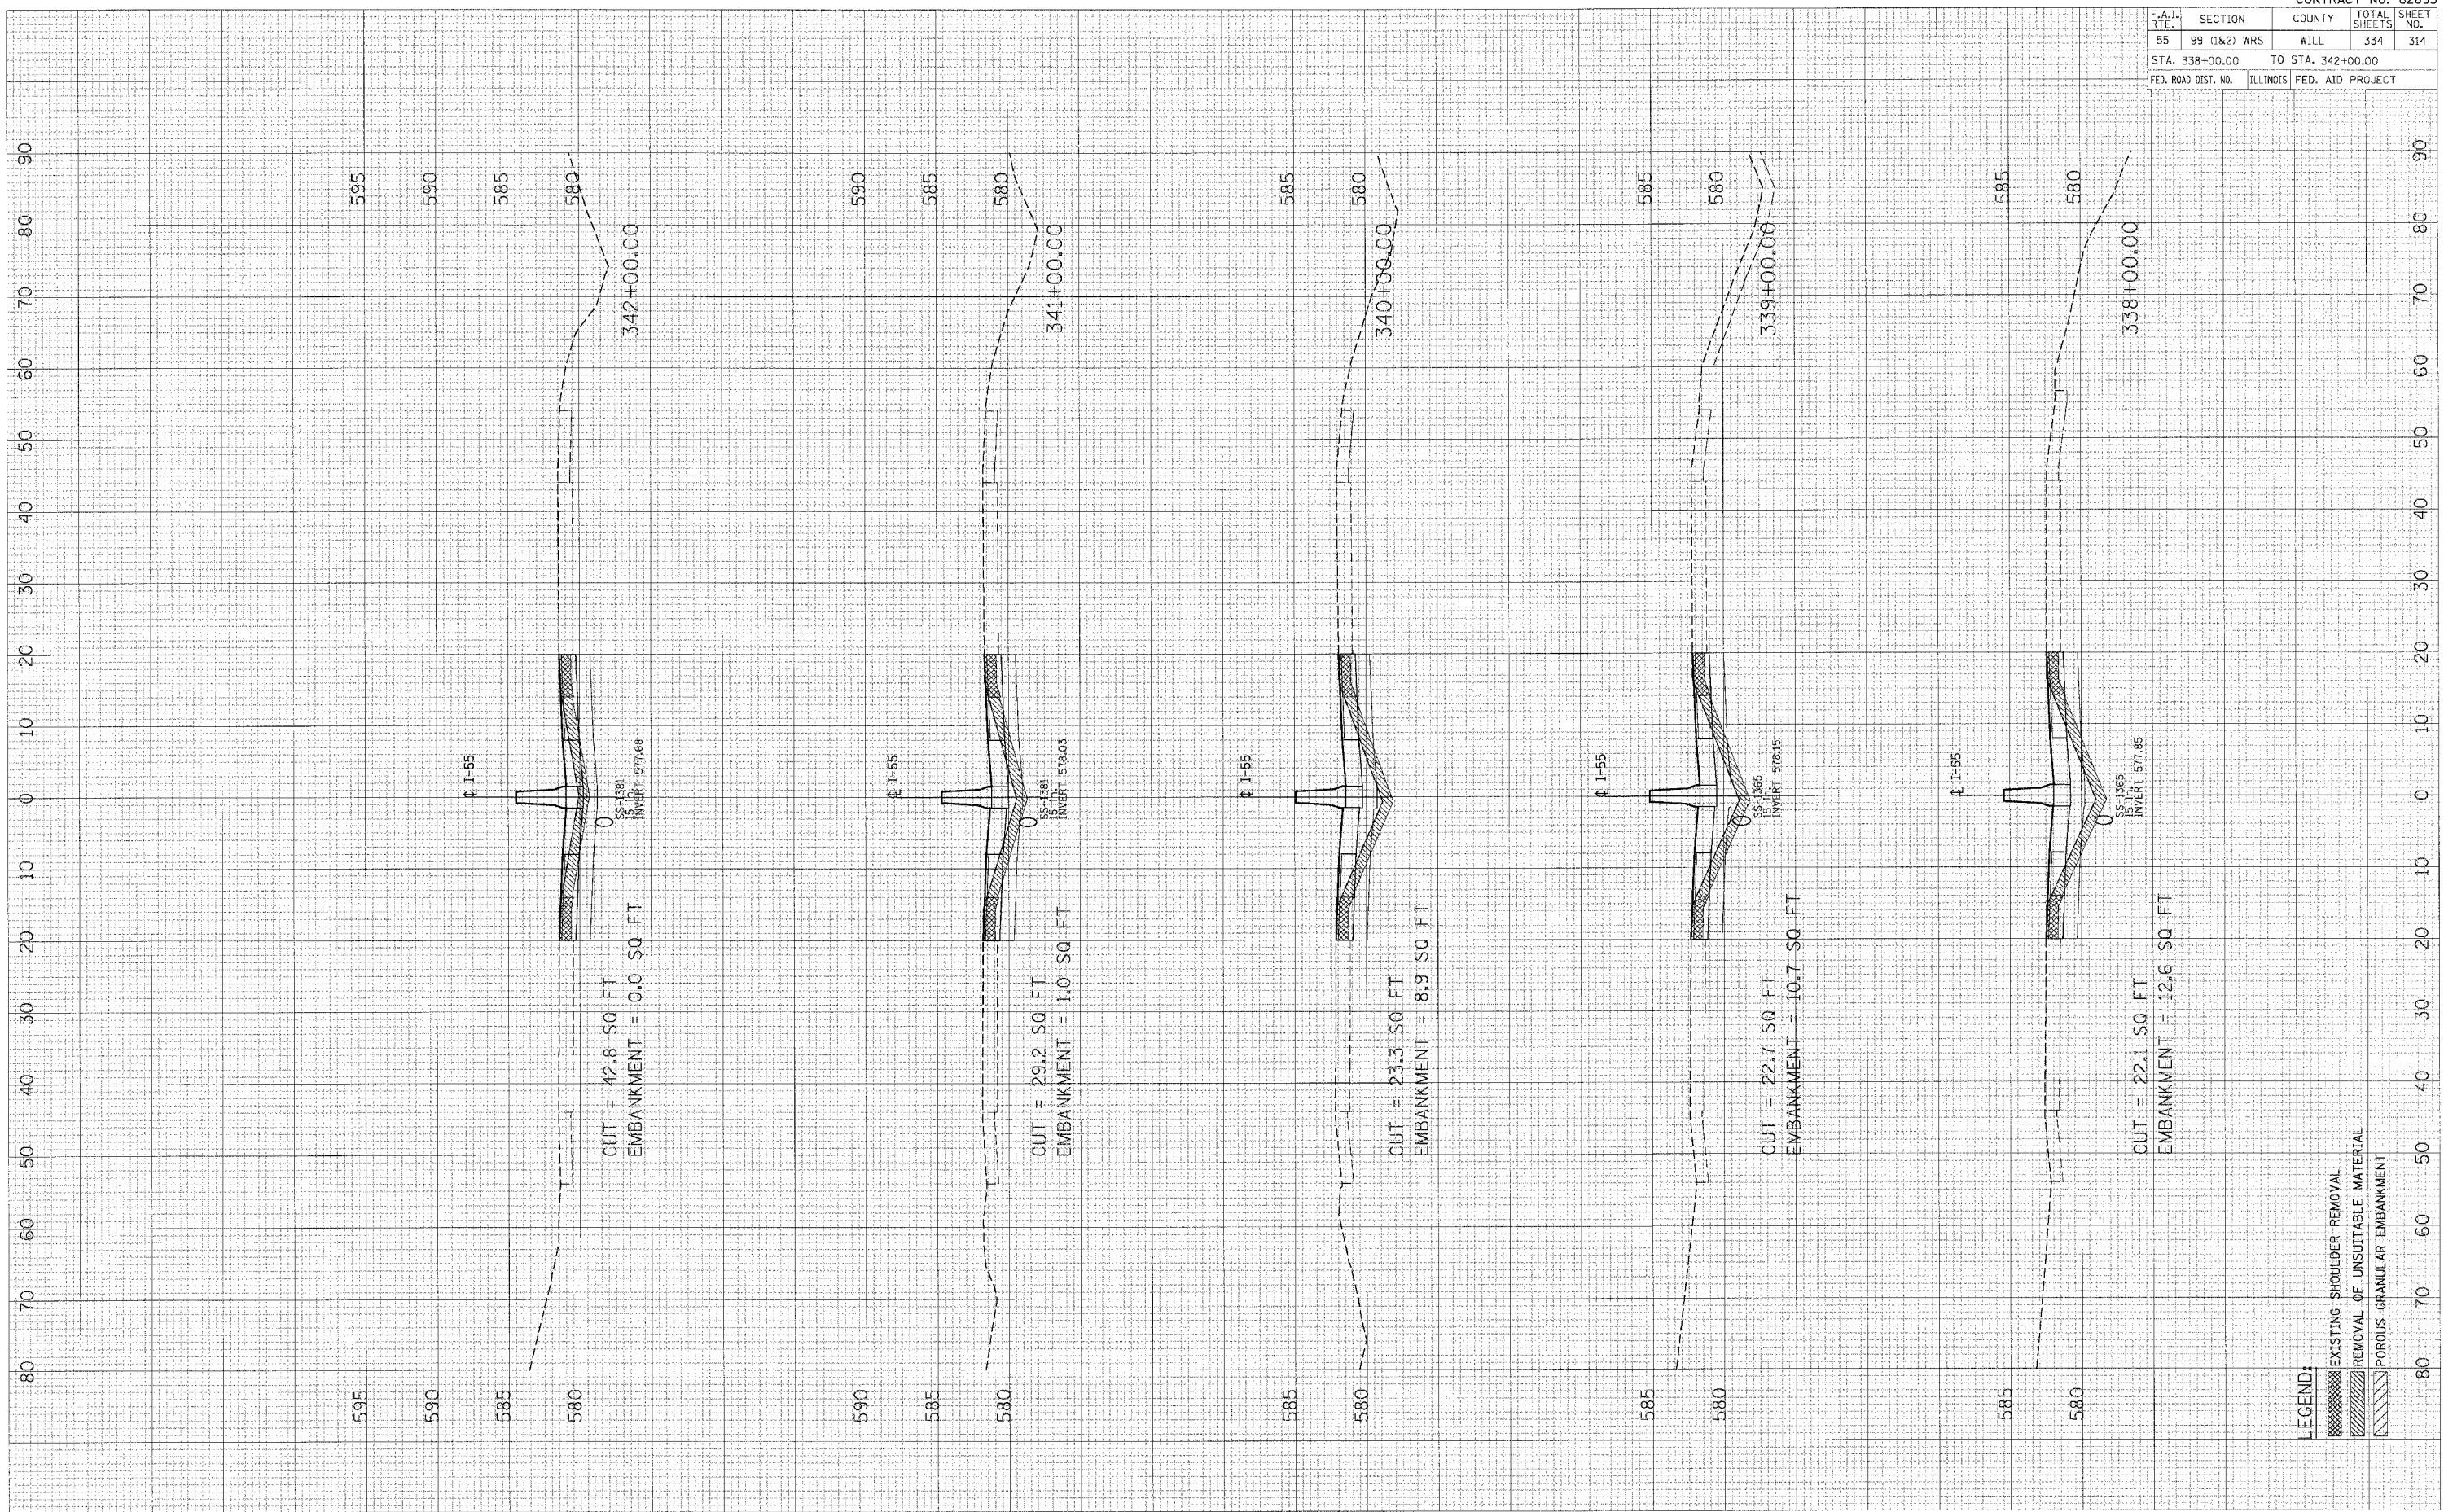

LEGEND:  
 EXISTING SHOULDER REMOVAL  
 REMOVAL OF UNSUITABLE MATERIAL  
 POROUS GRANULAR EMBANKMENT