

F.A.I. DIST.	SECTION	COUNTY	TOTAL SHEETS	SHEET NO.
55	99 (1&2) WRS	WILL	334	318
STA. 354+00.00		TO STA. 358+00.00		
FED. ROAD DIST. NO.		ILLINOIS FED. AID PROJECT		


FINAL SURVEY

SURVEYED	PLOTTED
NOTE BOOK	TEMP. ATE
NO.	AREAS CHECKED

ORIGINAL SURVEY

SURVEYED	PLOTTED
NOTE BOOK	TEMP. ATE
NO.	AREAS CHECKED

PLOT DATE = 04/28/09
 FILE NAME = 01LE18
 USER = J. F. WHEELER
 USER No. = 002676

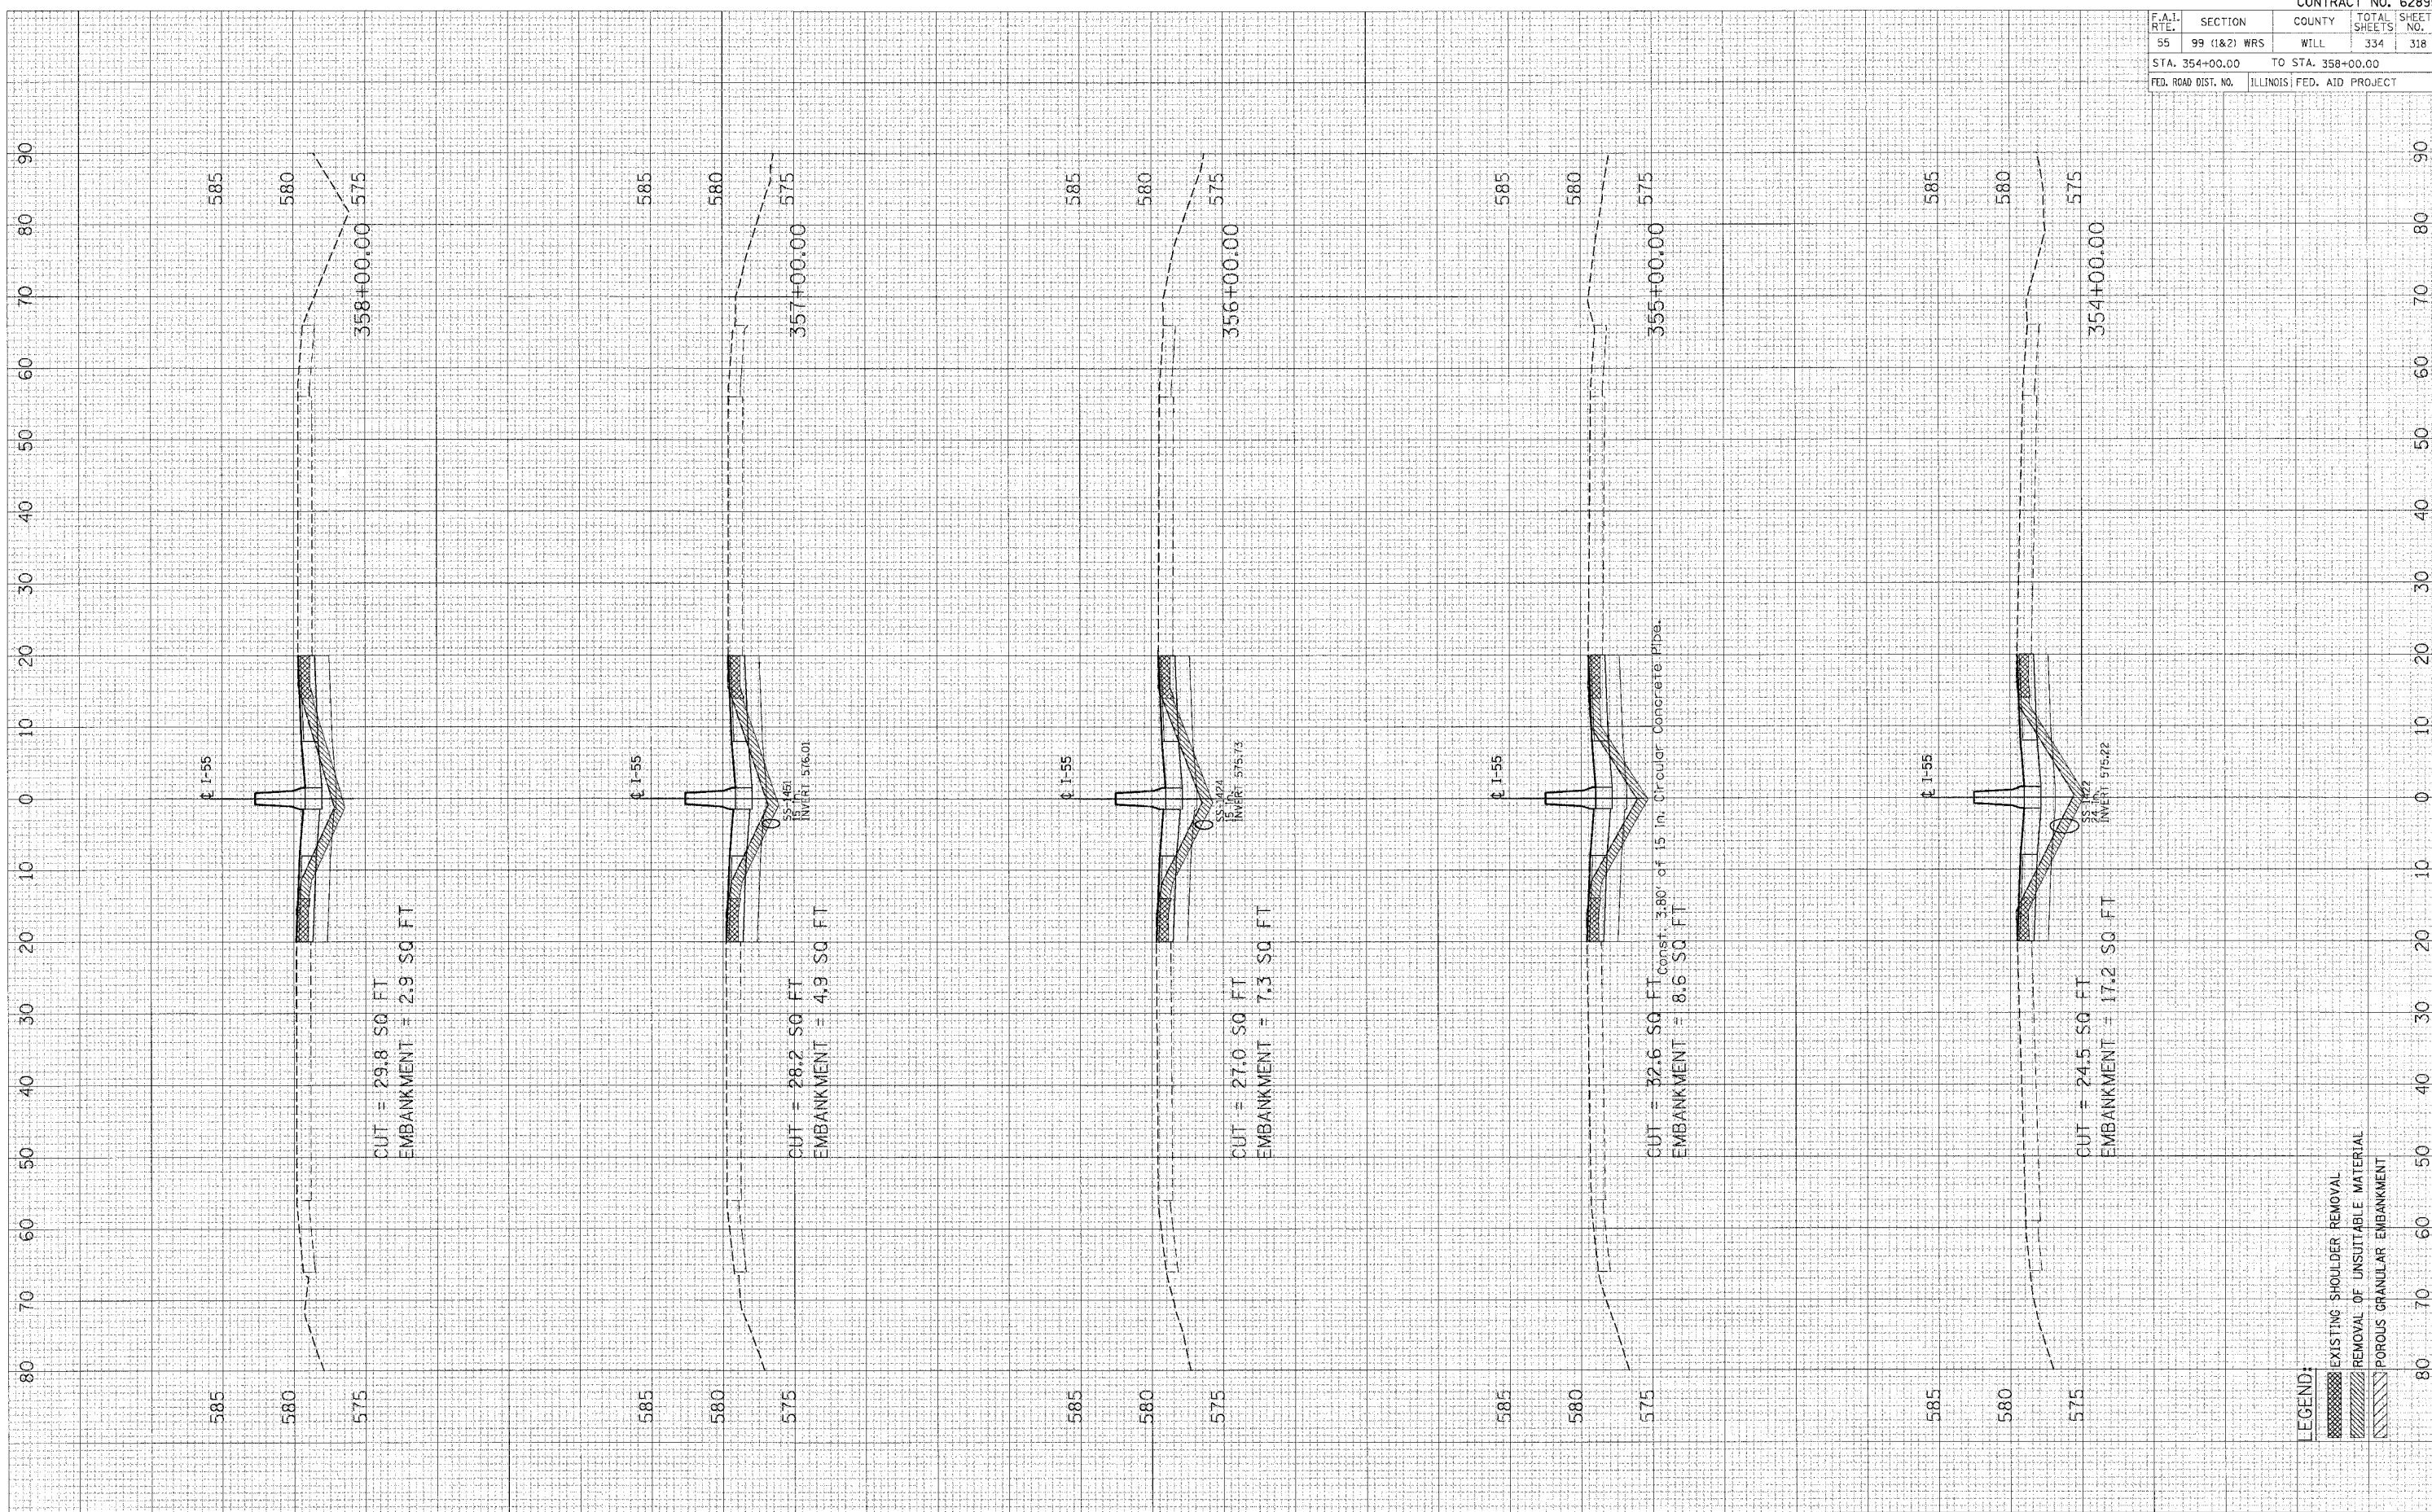

LEGEND:

	EXISTING SHOULDER REMOVAL
	REMOVAL OF UNSUITABLE MATERIAL
	POROUS GRANULAR EMBANKMENT