


PLOT DATE = #DATE#  
 FILE NAME = #FILE#  
 USER No. = #USER#

SURVEYED  
 SURVEY PLOTTED  
 NOTE BOOK TEMPLATE  
 AREAS CHECKED  
 NO.

SURVEYED  
 SURVEY PLOTTED  
 NOTE BOOK TEMPLATE  
 AREAS CHECKED  
 NO.

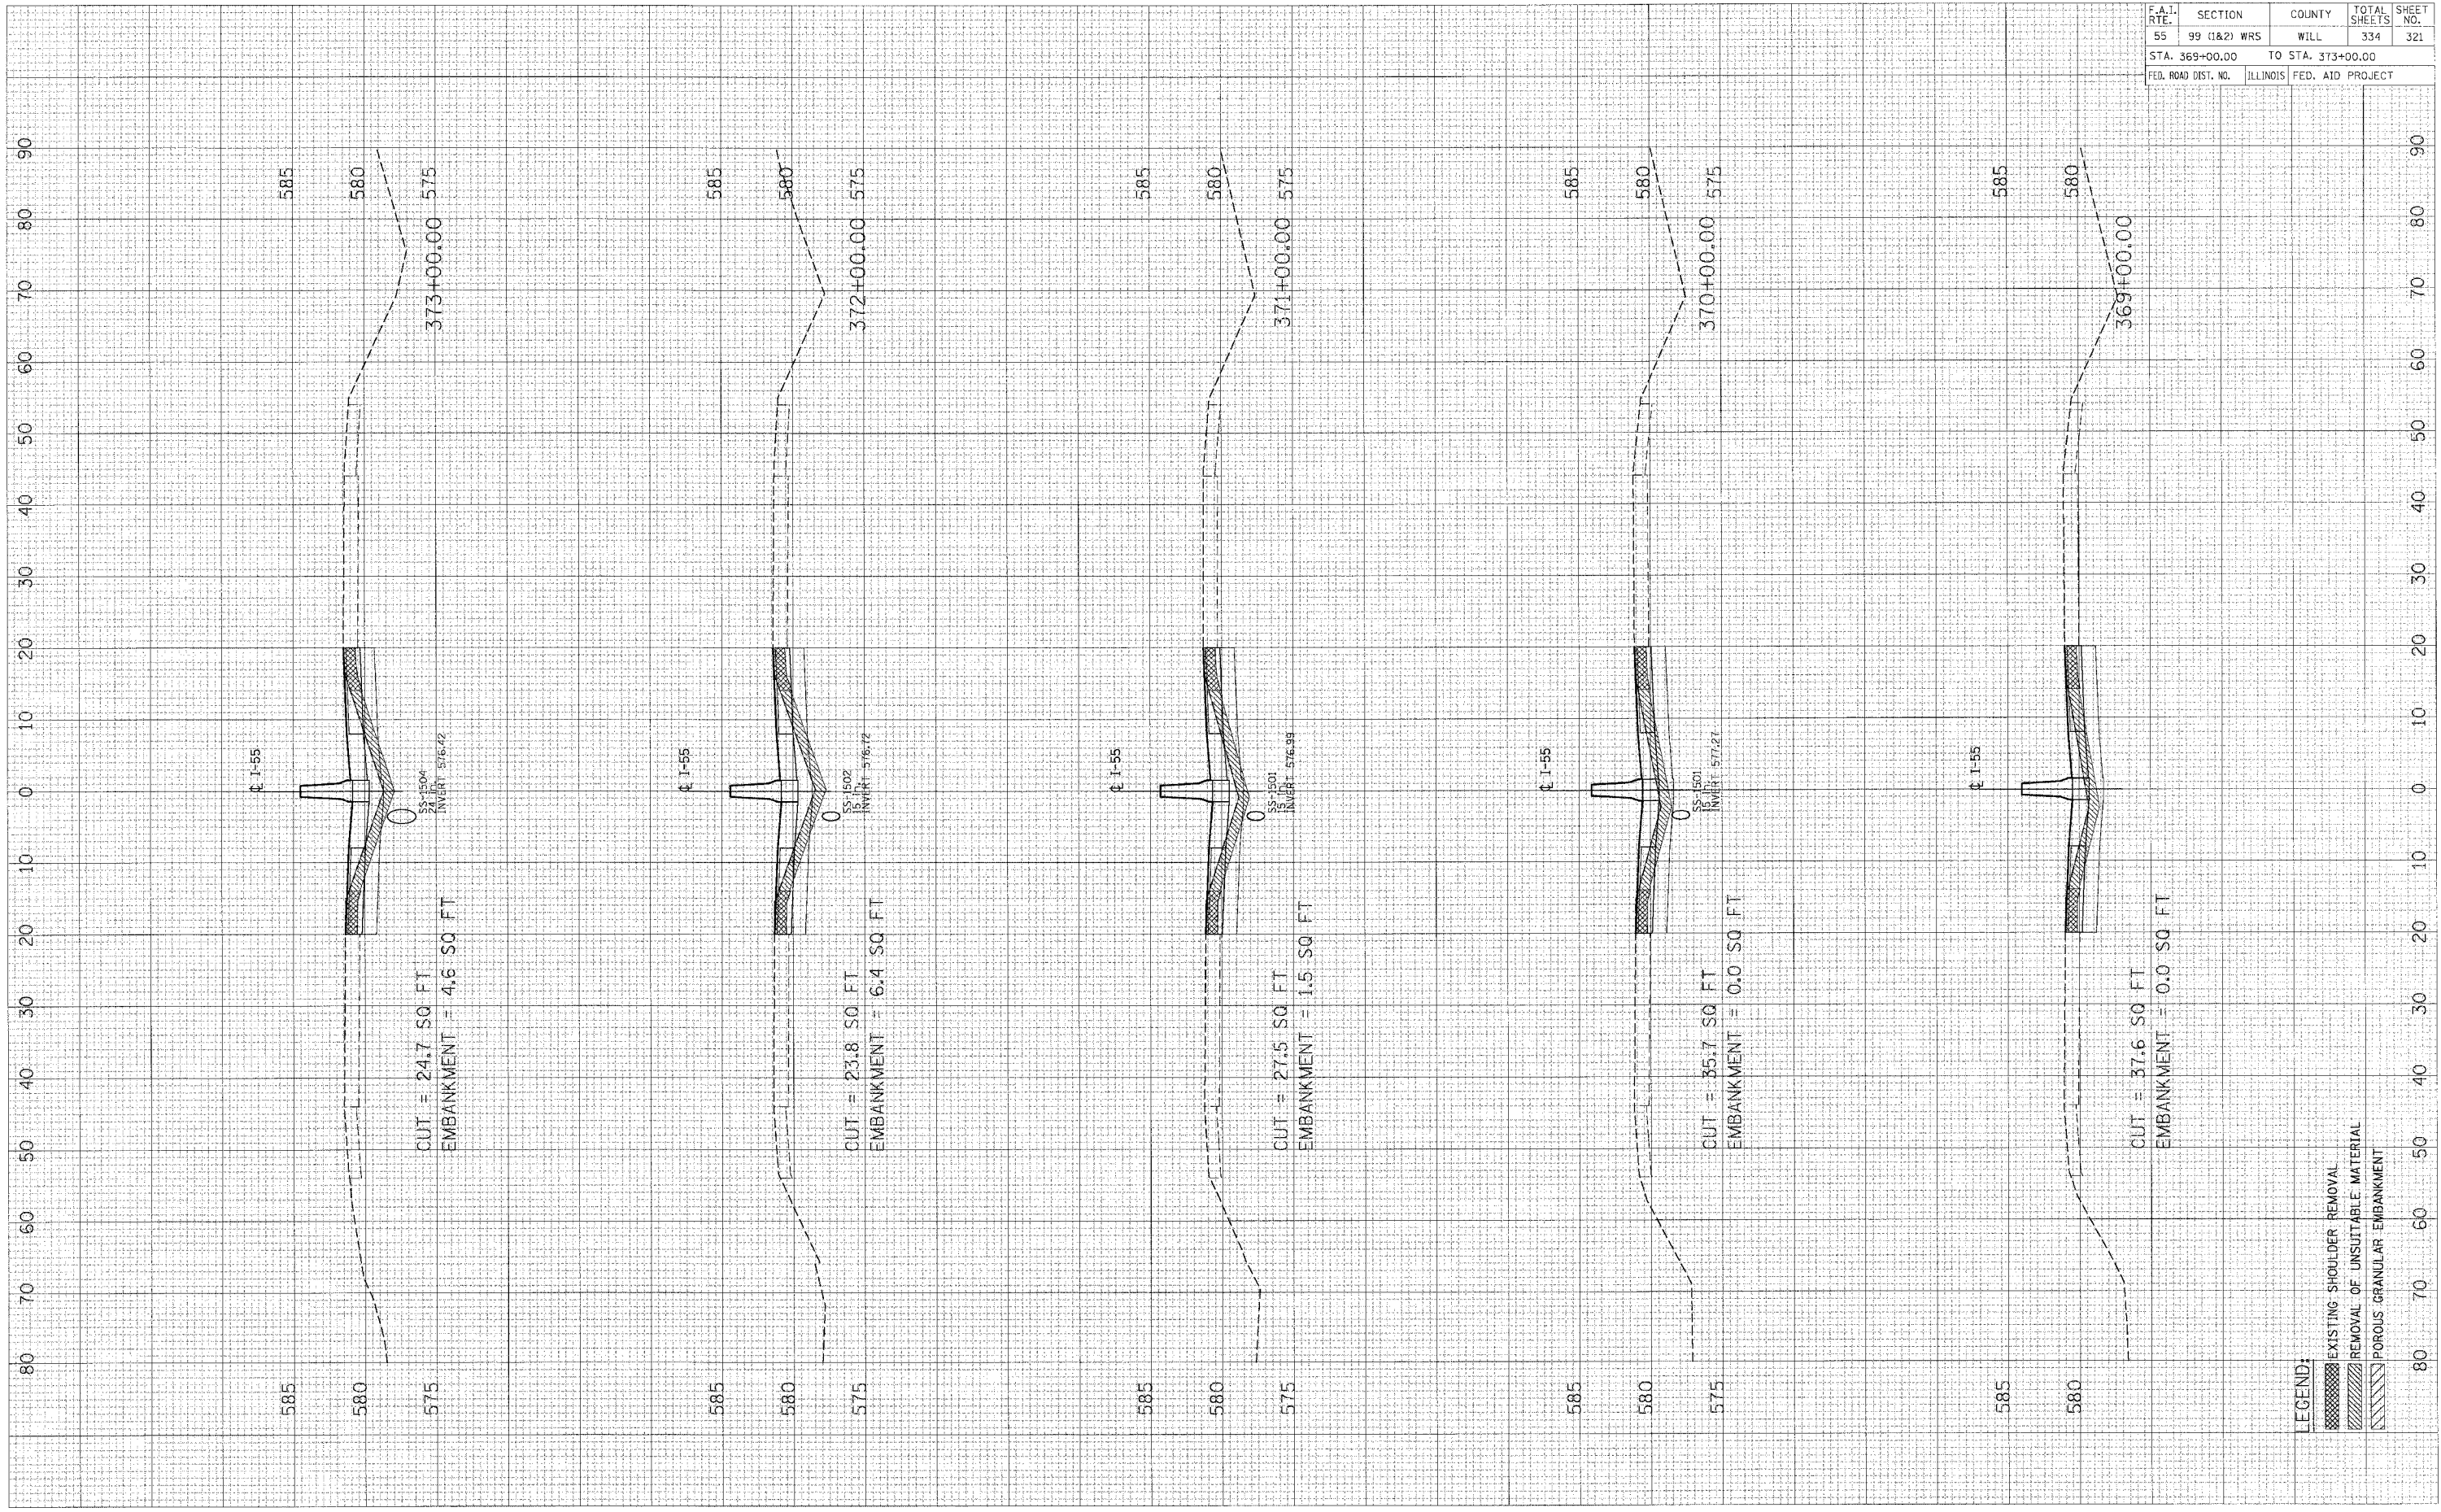

**LEGEND:**  
 EXISTING SHOULDER REMOVAL  
 REMOVAL OF UNSUITABLE MATERIAL  
 POROUS GRANULAR EMBANKMENT

CONTRACT NO. 62895				
F.A.I. RTE.	SECTION	COUNTY	TOTAL SHEETS	SHEET NO.
55	99 (I&2) WRS	WILL	334	321
STA. 369+00.00		TO STA. 373+00.00		
FED. ROAD DIST. NO.		ILLINOIS FED. AID PROJECT		