


F.A.I. RTE.	SECTION	COUNTY	TOTAL SHEETS	SHEET NO.
55	99 (I&2) WRS	WILL	334	325
STA. 389+36.00		TO STA. 393+00.00		
FED. ROAD DIST. NO.	ILLINOIS	FED. AID PROJECT		

SURVEYED  
 SURVEY  
 NOTE BOOK  
 TEMPLATE  
 AREAS  
 AREAS CHECKED

SURVEYED  
 SURVEY  
 NOTE BOOK  
 TEMPLATE  
 AREAS  
 AREAS CHECKED

PLOT DATE = 04/15/08  
 FILE NAME = 0151E14  
 PLOT SCAL = 0.5000  
 USER NAME = BUERN

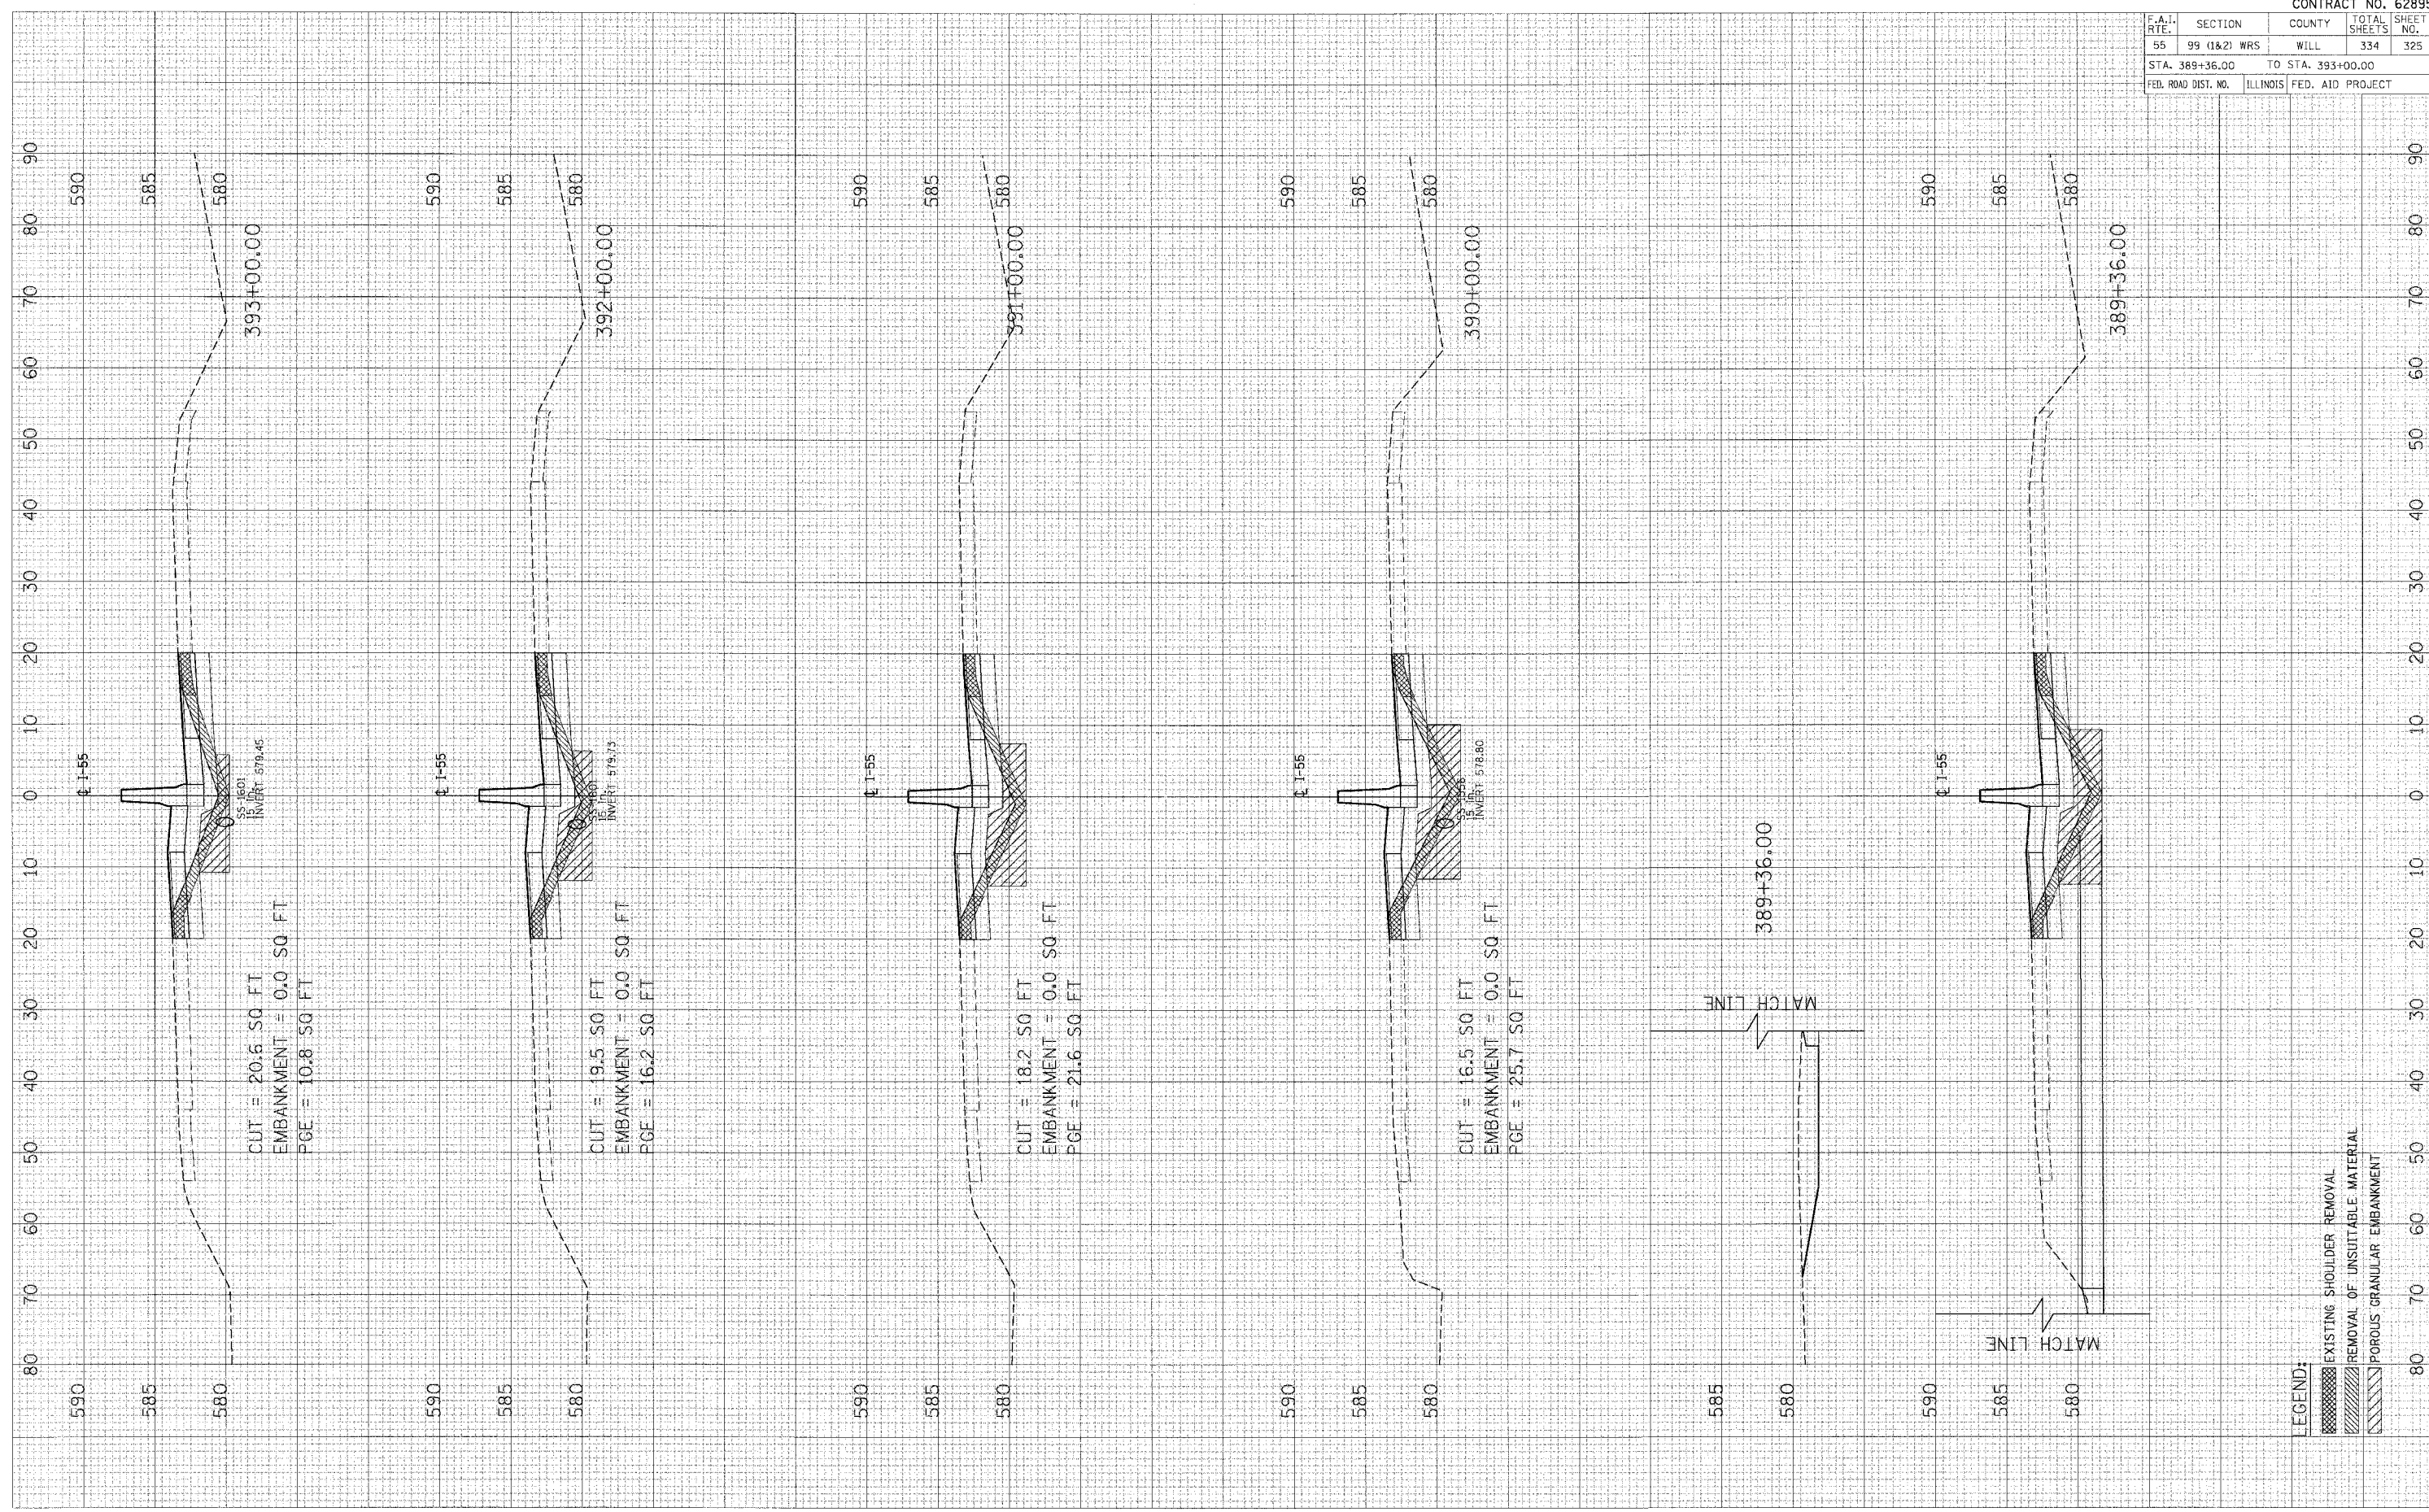

- LEGEND:
- EXISTING SHOULDER REMOVAL
  - REMOVAL OF UNSUITABLE MATERIAL
  - POROUS GRANULAR EMBANKMENT